


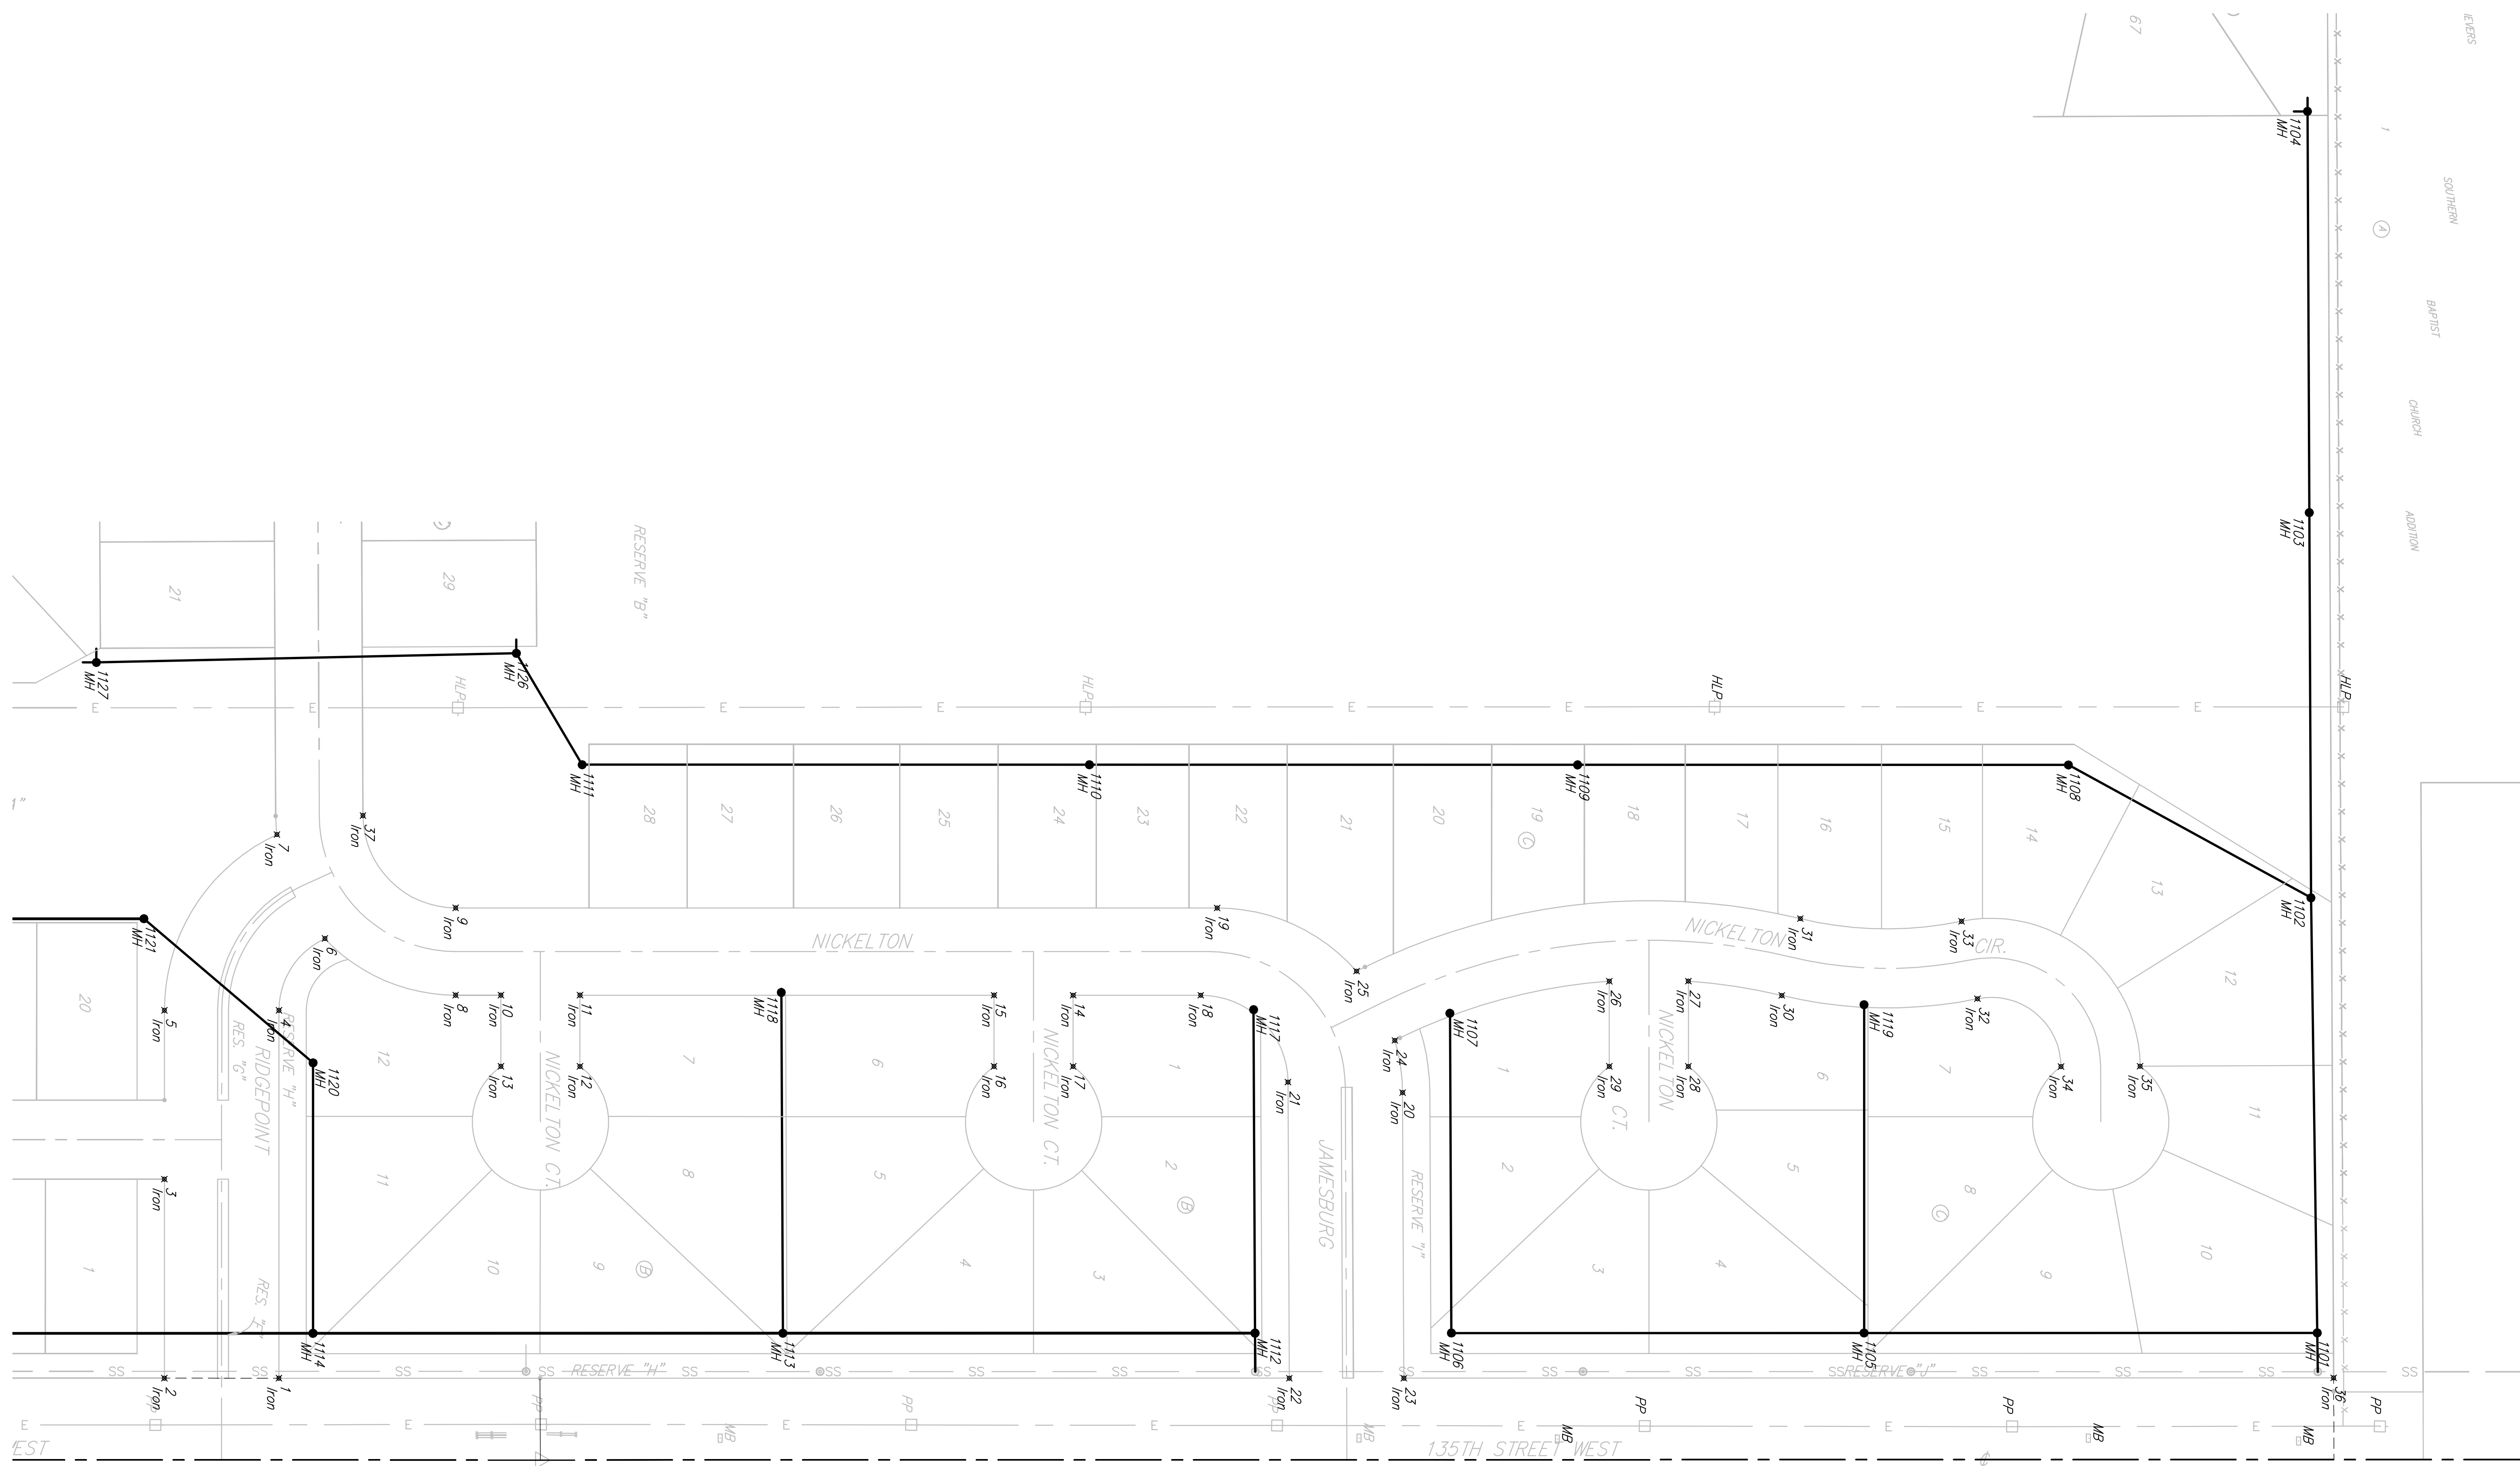


Scale: 1" = 60'



**CONSTRUCTION SEQUENCE NOTE:**  
 The Contractor shall Complete Line 1 from Sta. 0+00 to Sta. 3+47.6 and Line 3 from Sta. 0+00 to Sta. 16+95.9 before proceeding to any other part of the project.

		Silverton Addition - Phase I-A	
		<b>COORDINATE SHEET</b>	
<small>Baughman Company, P.A. 315 Ellis St. Wichita, KS 67211 P 316-262-7271 F 316-262-0149        ENGINEERING   SURVEYING   PLANNING   LANDSCAPE ARCHITECTURE</small>			
PROJECT NUMBER 468-84243	DESIGN NBW/JAK	DRAWN JAK	
REVISIONS:	APPROVED	DATE 5/01/07	
		SCALE Noted	
		SHEET	<b>20</b> OF <b>22</b>
<small>Silverton\Phase 1A\SSCoord</small>			