


BENCHMARKS:
 135th St. W. & 13th St. N. - City of Wichita Disc at Southwest Corner of Intersection, 30.00'± S. of C of 135th St. N. 35.00'± W. of C of 135th St. W.
 Elev. = 1355.65 MSL

"□" Cut in Top of Curb 10' South of end of Existing Pavement, East Curb adjacent to Lot 12, Block D, Copper Gate North Addition.
 Elev. = 1362.13 MSL

BM Disc in top Curb adjacent to Fire Hydrant at E. End of N. Curb Return of Kiwi & Decker, adjacent to Lot 16, Block D, Copper Gate North Addition.
 Elev. = 1361.04 MSL

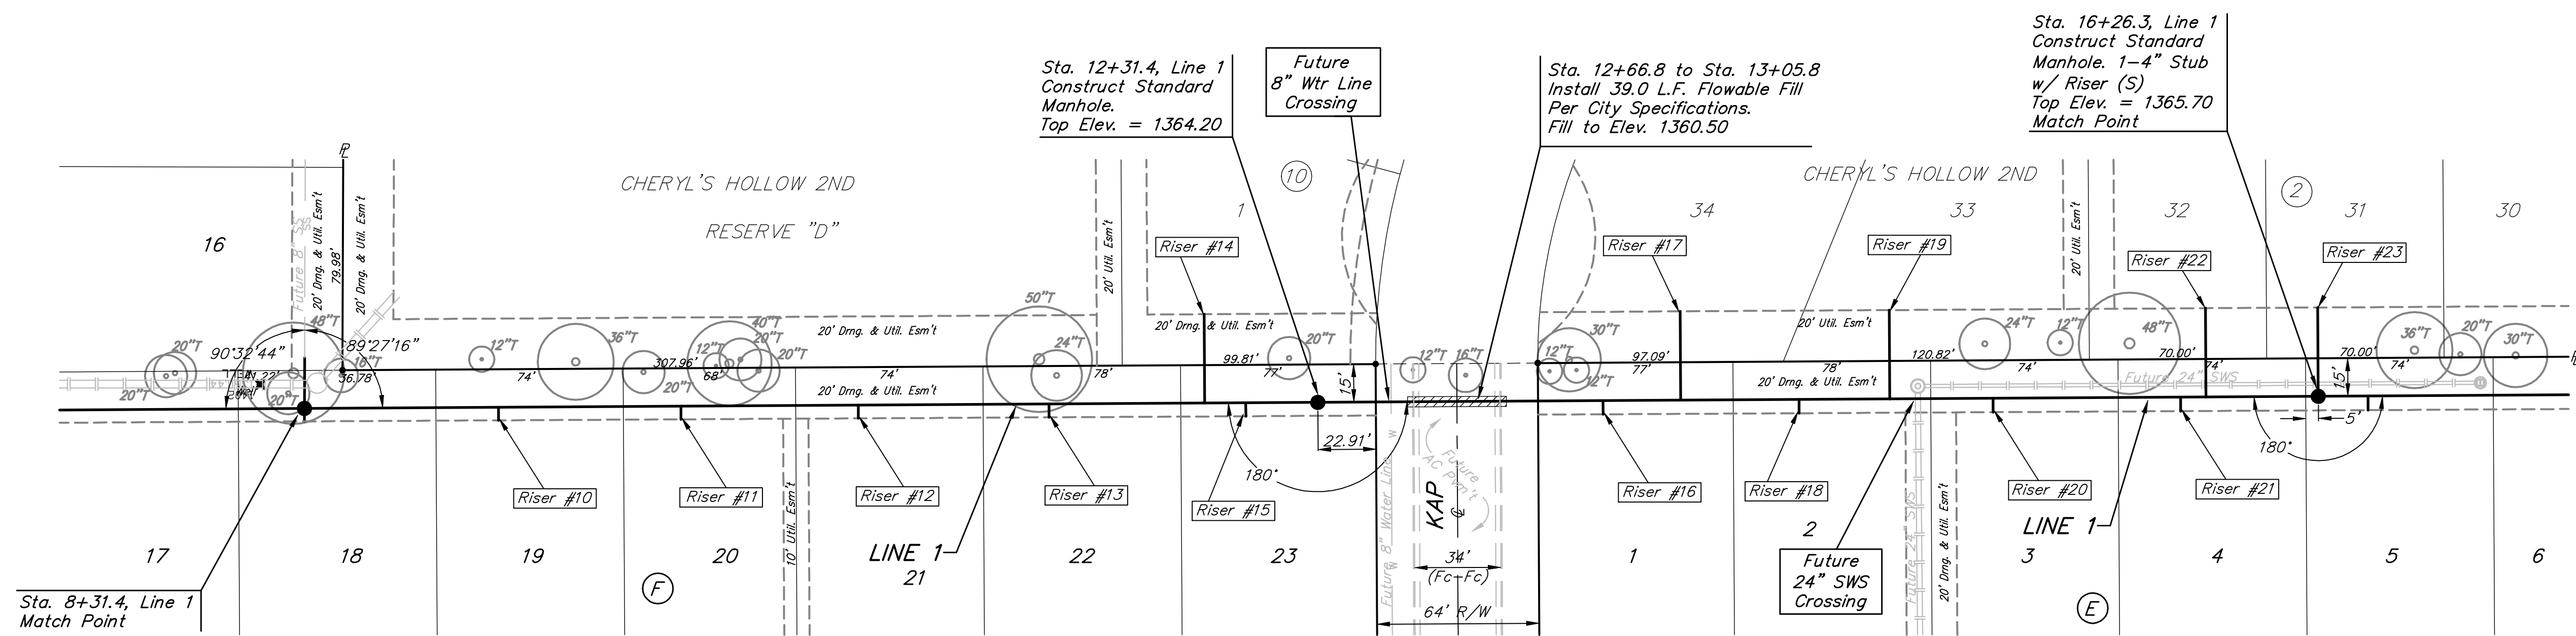

SCALE:
 1" = 40' HORIZONTAL
 1" = 5' VERTICAL
 • = IRON

Existing trees which are in direct conflict with proposed new construction shall be removed by the Contractor ONLY with approval of the Engineer. Trees not in direct conflict with proposed new construction shall remain and be protected from damage. Cost shall be included in bid item "Site Clearing & Restoration"

SILVERTON ADDITION


SEWER SERVICE TABLE

NUMBER	TYPE	LOCATION				FOR INFORMATION ONLY	
		LOT NO.	BLOCK NO.	LINE NO.	STATION/DIRECTION	APPROXIMATE LENGTH 4" PIPE	
						VERTICAL	HORIZONTAL
10	10" X 4" Tee Saddle	19	C	1	9+08/Rt.	11.5'	5'
11	10" X 4" Tee Saddle	20	C	1	9+80/Rt.	11'	5'
12	10" X 4" Tee Saddle	21	C	1	10+50/Rt.	11'	5'
13	10" X 4" Tee Saddle	22	C	1	11+25/Rt.	11'	5'
14	10" X 4" Tee Saddle	1	10	1	11+87/Lt.	11'	35'
15	10" X 4" Tee Saddle	23	F	1	12+03/Rt.	11'	5'
16	10" X 4" Tee Saddle	1	E	1	13+44/Rt.	11.5'	5'

SEWER SERVICE TABLE

NUMBER	TYPE	LOCATION				FOR INFORMATION ONLY	
		LOT NO.	BLOCK NO.	LINE NO.	STATION/DIRECTION	APPROXIMATE LENGTH 4" PIPE	
						VERTICAL	HORIZONTAL
17	10" X 4" Tee Saddle	34	2	1	13+75/Lt.	11.5'	35'
18	10" X 4" Tee Saddle	2	E	1	14+21/Rt.	11.5'	5'
19	10" X 4" Tee Saddle	33	2	1	14+57/Lt.	11.5'	35'
20	10" X 4" Tee Saddle	3	E	1	14+98/Rt.	11'	5'
21	10" X 4" Tee Saddle	4	E	1	15+72/Rt.	11.5'	5'
22	10" X 4" Tee Saddle	32	2	1	15+82/Lt.	11.5'	35'
23	4" Stub w/ Riser	31	2	1	16+26.3/Lt.	11.5'	35'

NOTE: Vertical Riser Pipe shall be extended to 2' minimum above ground water elevation and 4' maximum below proposed ground elevation.

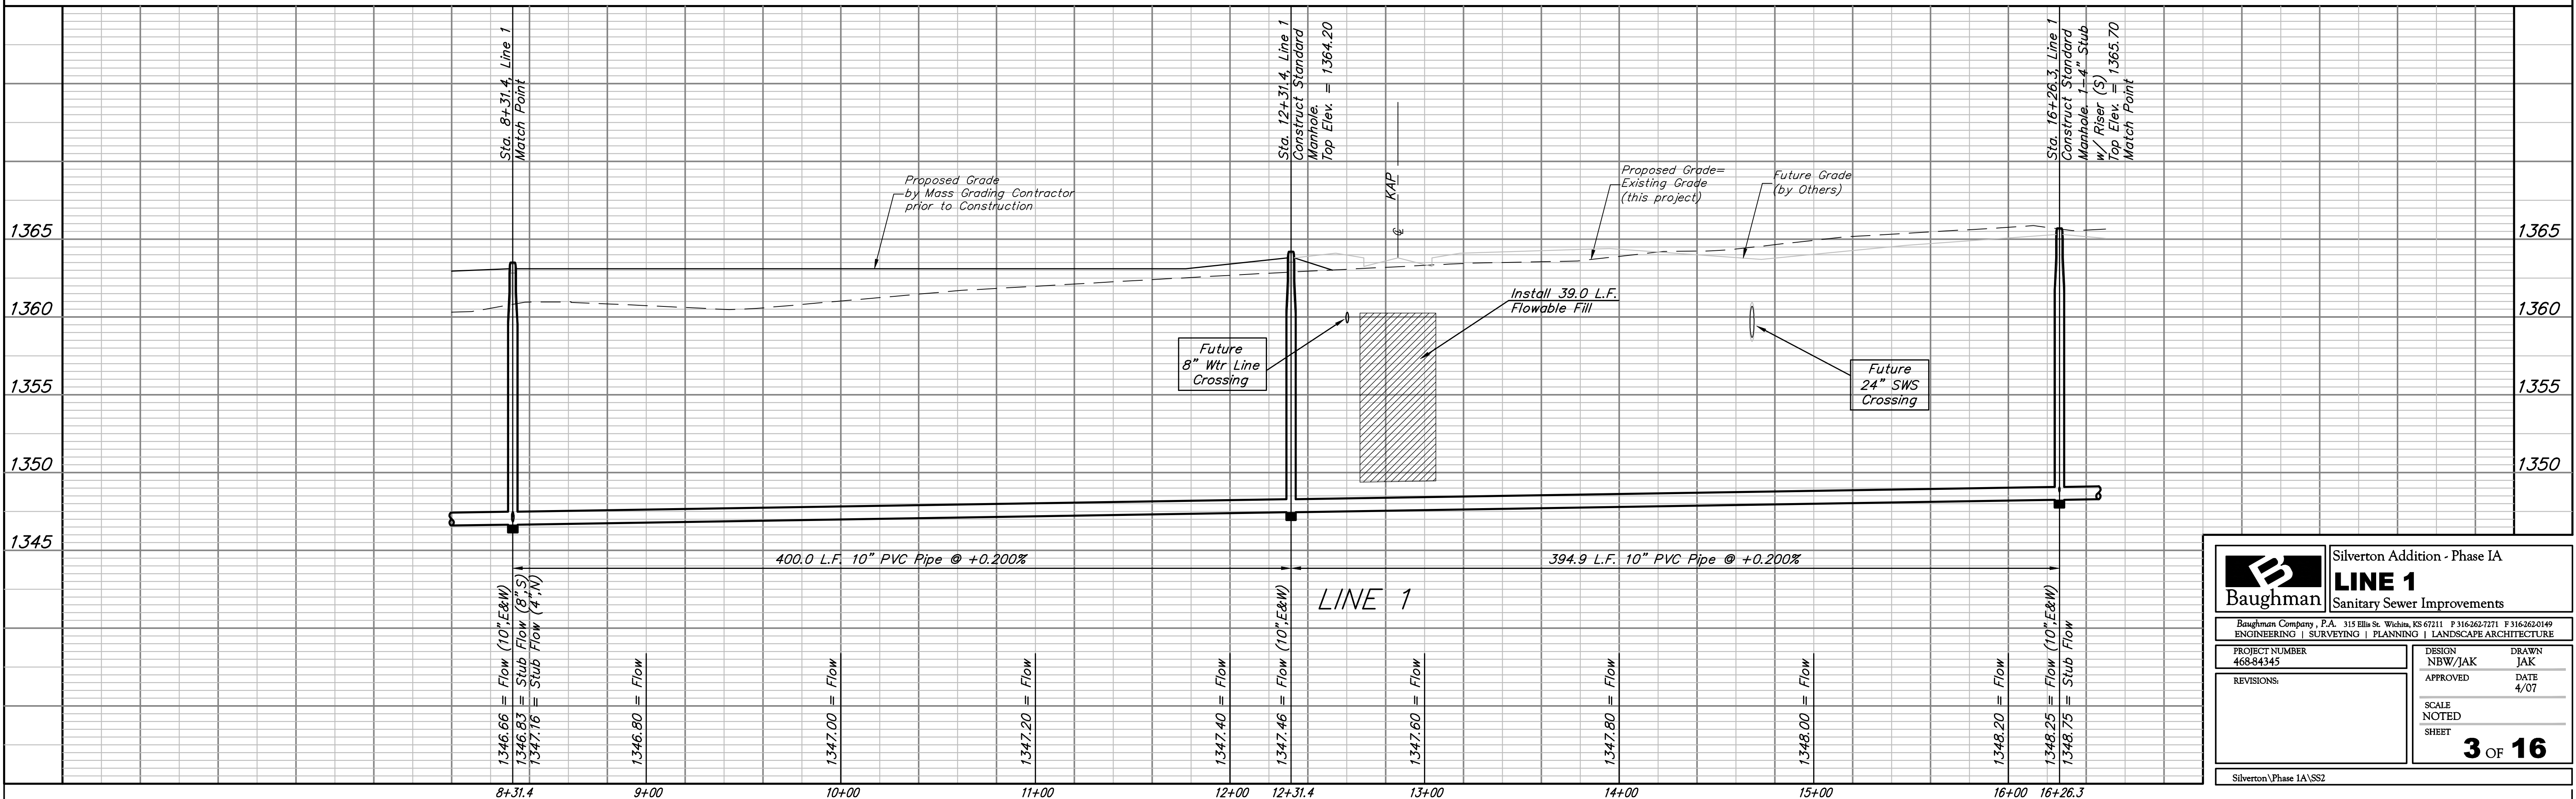

Baughman Silvertown Addition - Phase IA
LINE 1
 Sanitary Sewer Improvements

PROJECT NUMBER: 468-84345
 DESIGN: NBW/JAK
 DRAWN: JAK
 APPROVED: DATE 4/07
 SCALE: NOTED
 SHEET: **3 OF 16**

Silvertown Phase IA\SS2