



PLOTTED: Saturday, August 03, 2019 @ 12:55PM

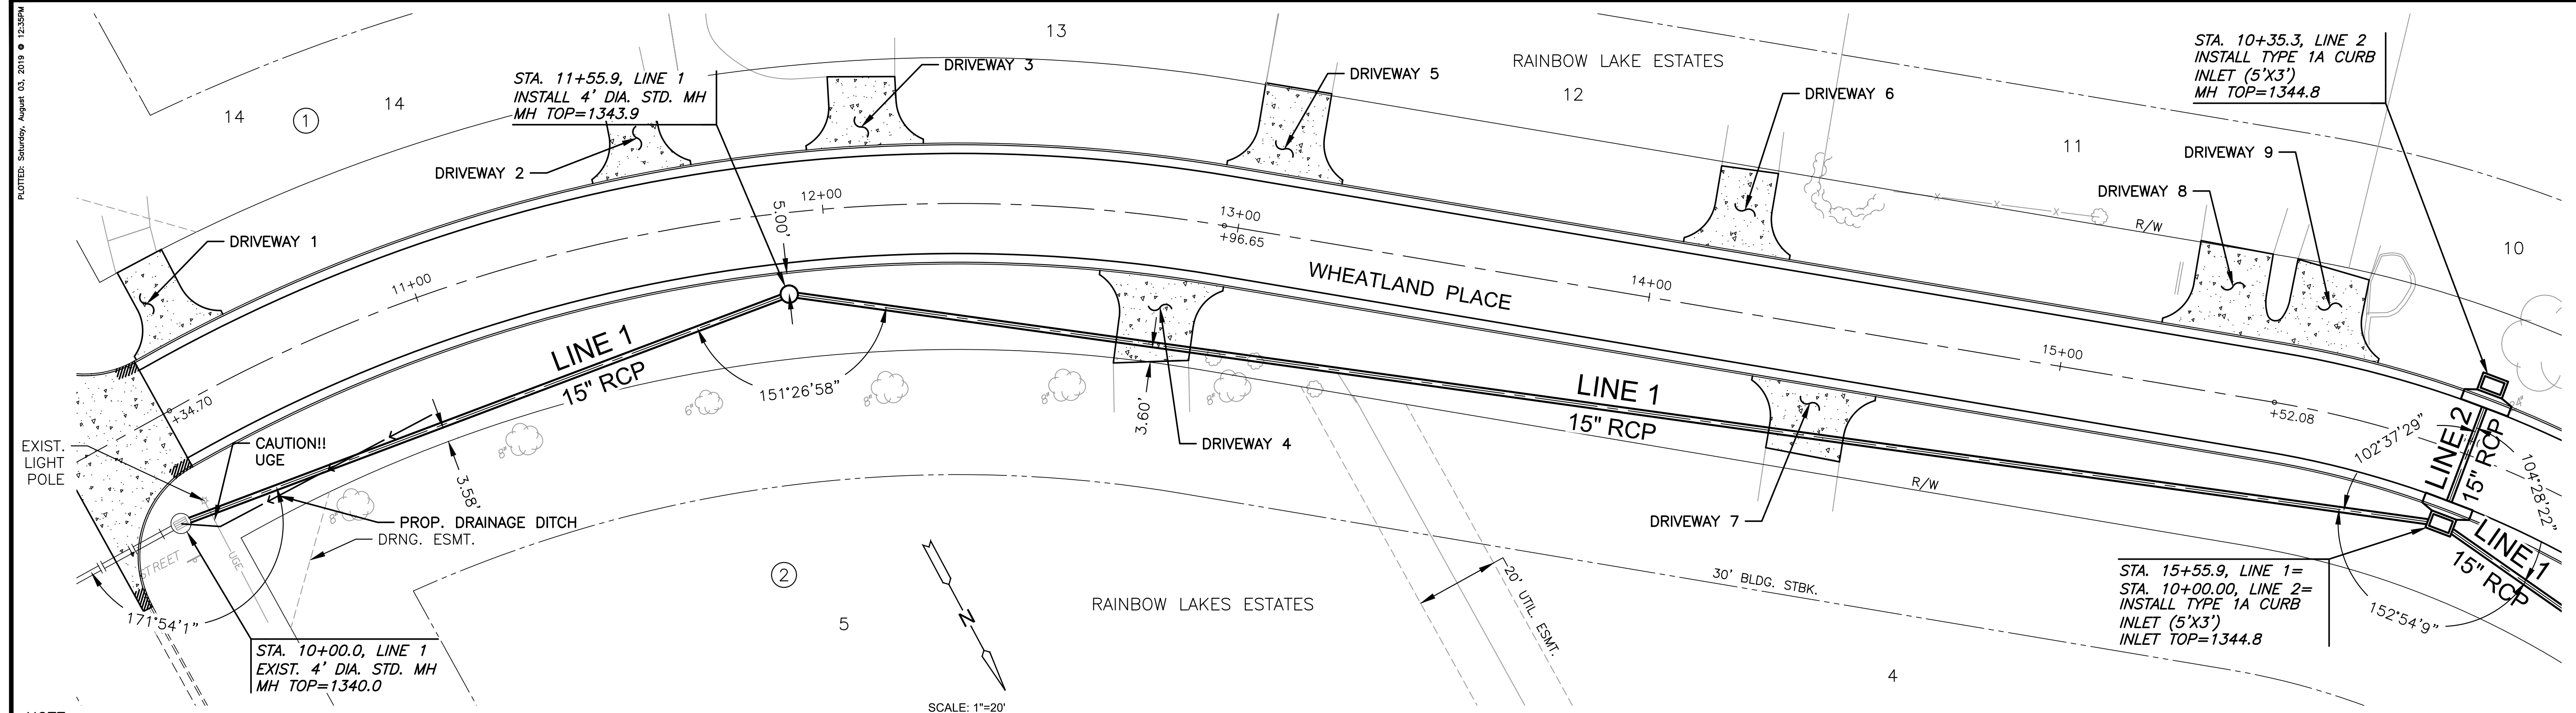

NOTE:
CONTRACTOR TO VERIFY THE DEPTH AND LOCATION OF EXISTING UTILITIES PRIOR TO CONSTRUCTION.

**PLAN LINE 1
PROFILE LINE 1**

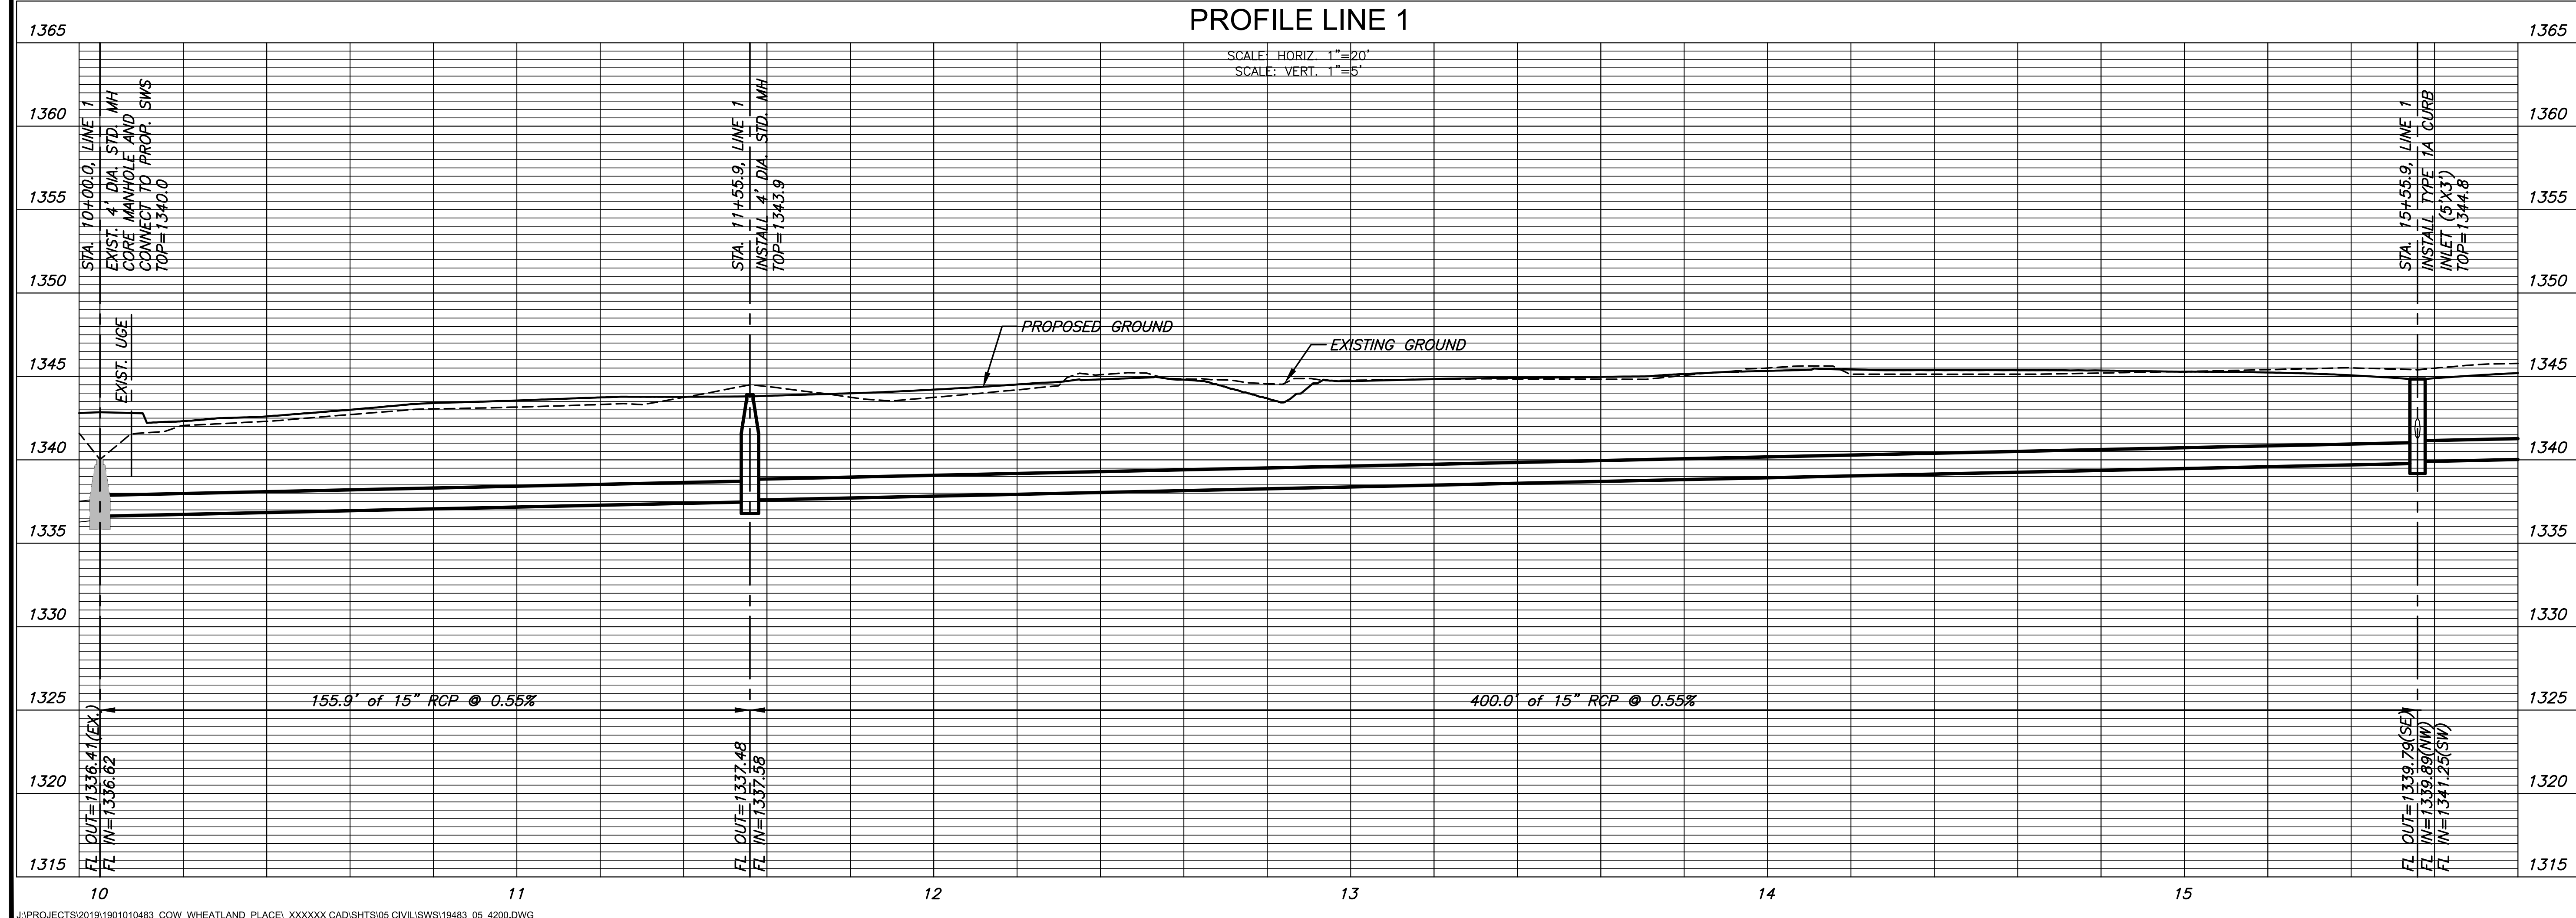

J:\PROJECTS\2019\1901010483_COW_WHEATLAND_PLACE_XXXXXX CAD\SHOTS\05 CIVIL\SWS\19483_05_4200.DWG



STORM WATER SEWER PLAN FOR
WHEATLAND PLACE
WICHITA, KANSAS

©2019 MKEC Engineering All Rights Reserved
These drawings and their contents, including, but not limited to, all concepts, designs, & ideas are the exclusive property of MKEC Engineering (MKEC), and may not be used or reproduced in any way without the express consent of MKEC.

SWS LINE 1		
PROJECT NO.	472-2019-085544	
DATE	AUG. 2019	
SCALE	1"=20'	
DESIGNED	DRAWN	CHECKED
CRM	CRM	KA
NO.	REVISION	DATE
SHEET NO. 18 OF 43		