



13TH STREET STORM SEWER POINTS TABLE							
POINT NO.	NORTHING	EASTING	STATION	OFFSET	DESCRIPTION	C.I.F. NORTHING	C.I.F. EASTING
5043	1693301.537	1605210.052	130+85.02	26.26' L.	Curb Inlet	1693300.058	1605210.303
5044	1693249.429	1605217.542	130+85.00	26.38' R.	Curb Inlet	1693251.909	1605217.226
5045	1693261.400	1605311.538	131+79.76	27.94' R.	Curb Inlet	1693263.880	1605311.243
5046	1693244.271	1605302.295	131+68.15	43.57' R.	End Section		
5047	1693268.751	1605412.055	132+80.28	35' R.	Drop Inlet		
5048	1693277.377	1605519.609	133+87.96	41.8' R.	Junction Box		
5049	1693327.301	1605921.491	137+92.86	49.71' R.	End Section		

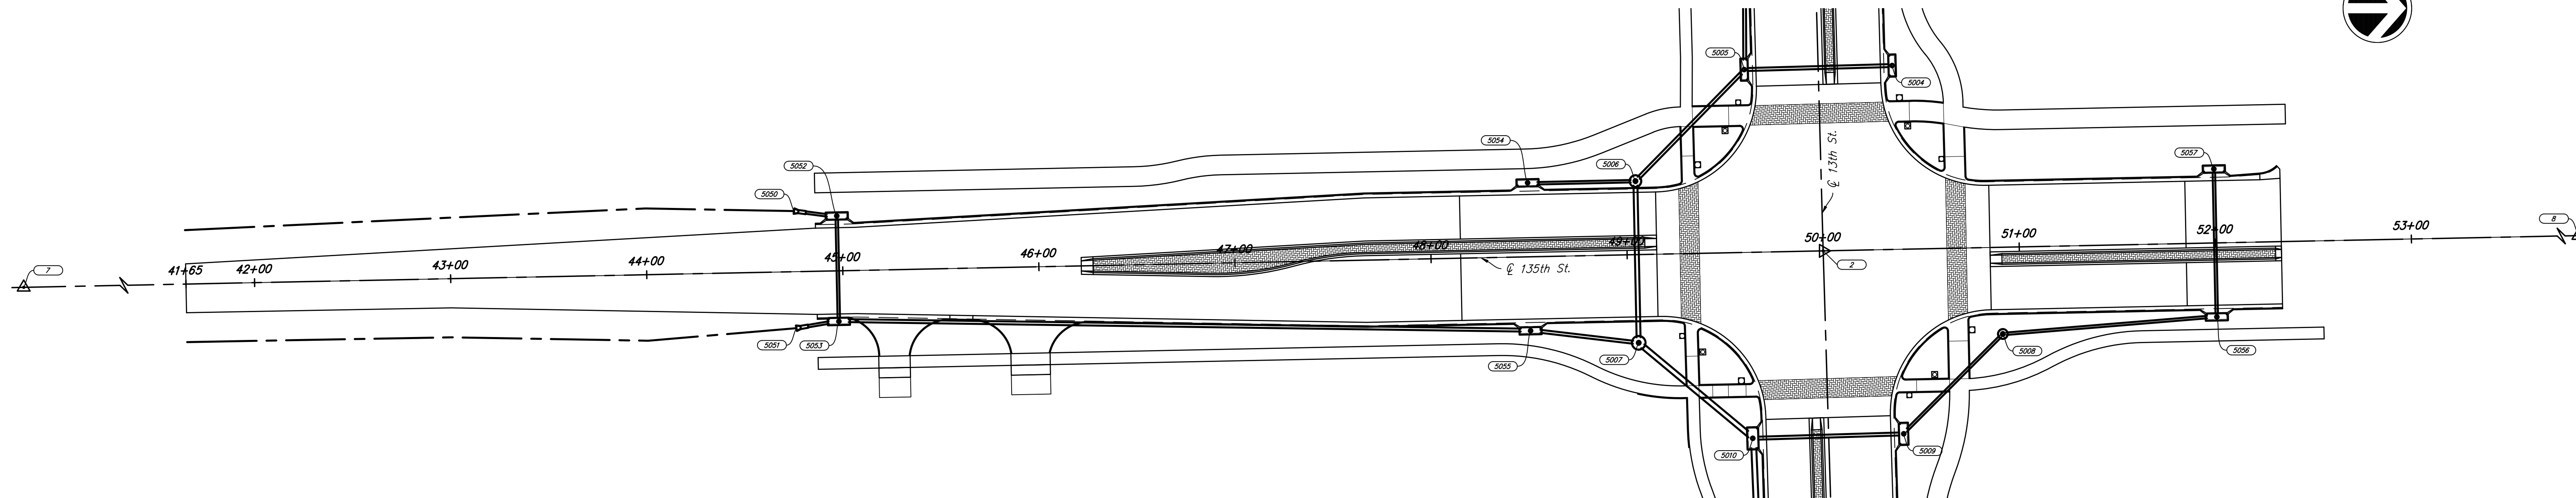

135TH STREET STORM SEWER POINTS TABLE							
POINT NO.	NORTHING	EASTING	STATION	OFFSET	DESCRIPTION	C.I.F. NORTHING	C.I.F. EASTING
5050	1692609.042	1602114.089	44+75.72	30.92' L.	End Section		
5051	1692610.249	1602173.652	44+75.72	28.66' R.	End Section		
5052	1692630.843	1602116.901	44+97.46	27.67' L.	Curb Inlet	1692630.873	1602118.401
5053	1692631.920	1602170.056	44+97.46	25.5' R.	Curb Inlet	1692631.890	1602168.557
5054	1692983.115	1602100.006	48+50.00	37.42' L.	Curb Inlet	1692983.146	1602101.506
5055	1692984.632	1602174.824	48+50.00	37.42' R.	Curb Inlet	1692984.602	1602173.324
5056	1693334.556	1602167.752	52+00.00	37.42' R.	Curb Inlet	1693334.526	1602166.252
5057	1693333.048	1602092.934	52+00.00	37.42' L.	Curb Inlet	1693333.078	1602094.433

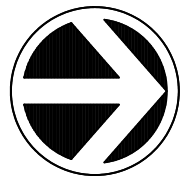

CITY OF WICHITA

STORM SEWER BUBBLE MAP



DESIGNED	MS	DRAWN	JM	SCALE	1" = 40'-0"	SHEET NO.	55
CHECKED	MS	DATE	09/18				

Drawn By: Schwab-Eaton, P.A.
 Plotted: 5/3/2019 1:54 PM
 File: 15-W01 Storm Bubble.dwg