

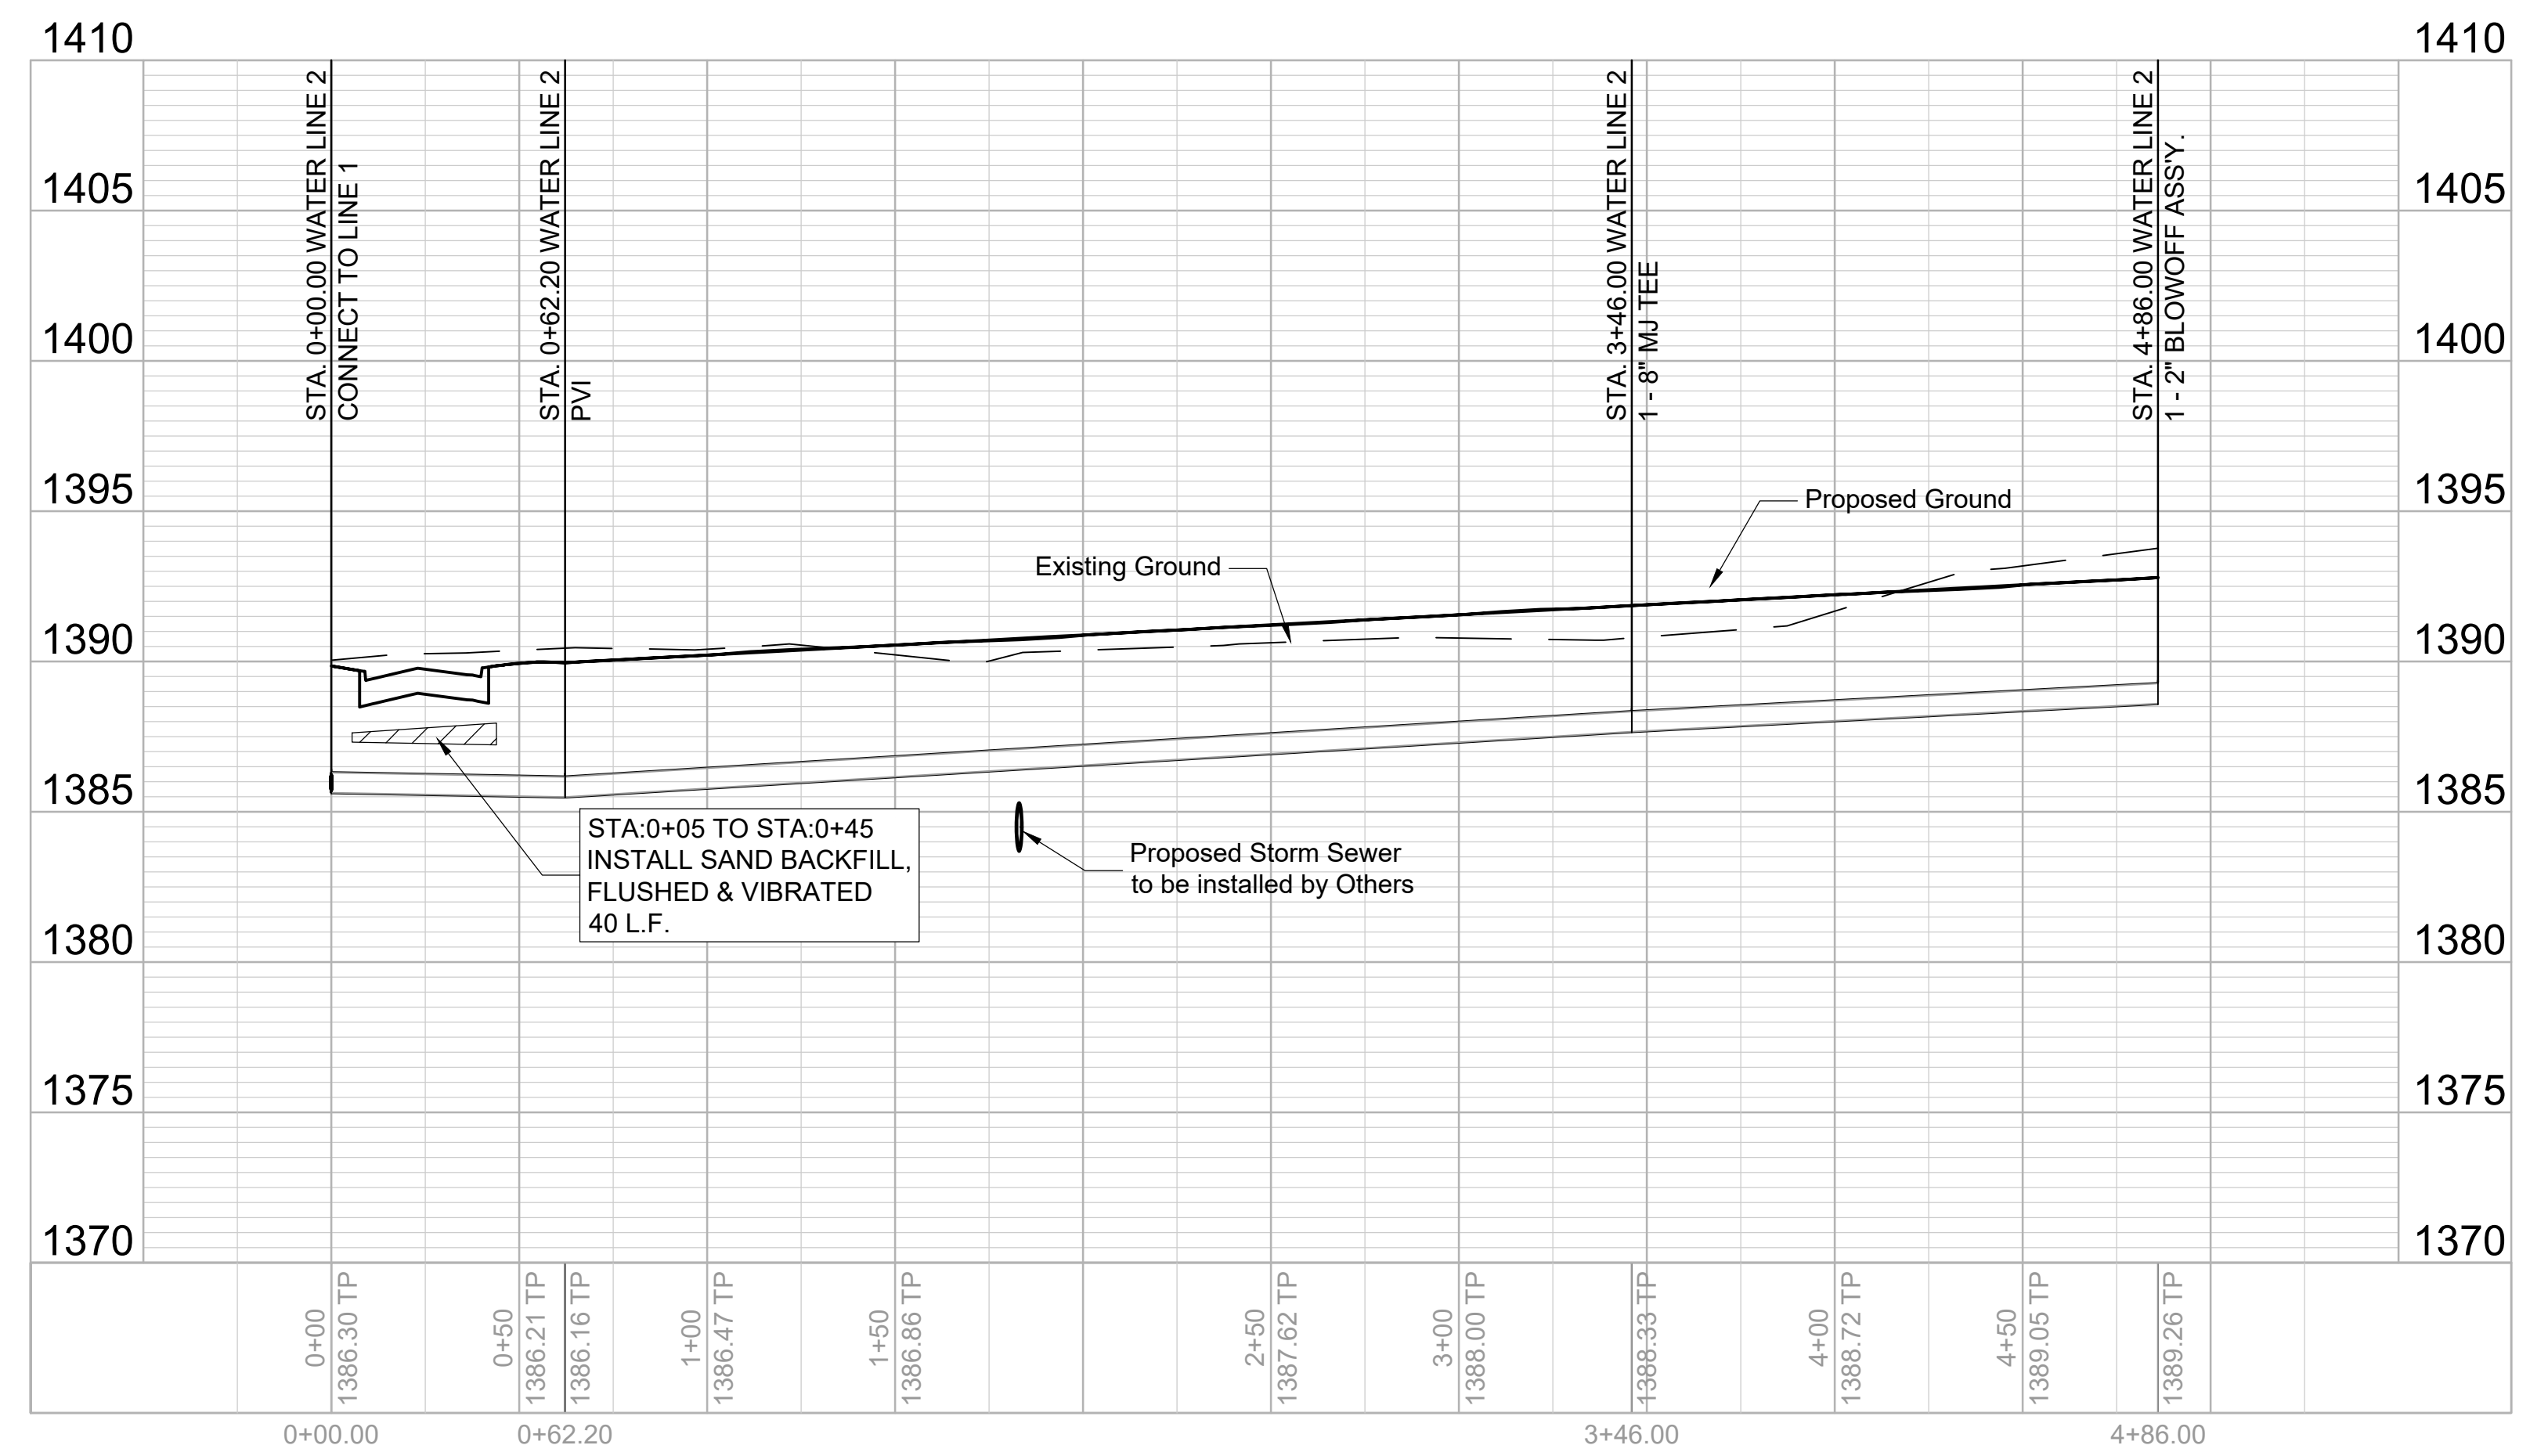


File: L:\2019\19T41021 - VCRC Improvements\Drawings\C3D\WATER\WATER LINE 2.dwg Last Save: 4/7/2020 9:25 PM Last saved by: Cdjurey  
 Last plotted by: Jurey, Caleb D. Plot Style: --- Plot Scale: 1:2,585 Plot Date: 4/14/2020 12:17 PM Plotter used: None

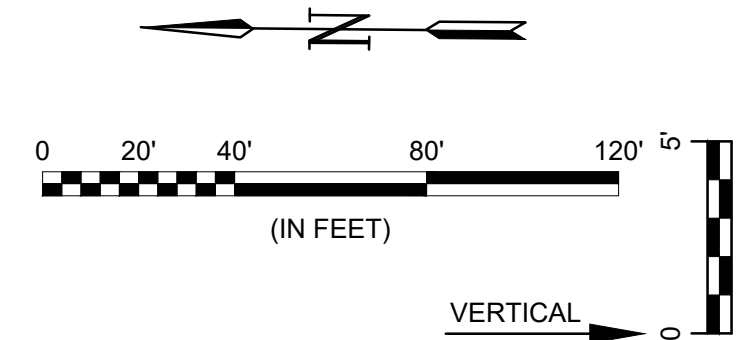

© 2020 GARVER, LLC  
 THIS DOCUMENT, ALONG WITH THE  
 IDEAS AND DESIGNS CONVEYED  
 HEREIN, SHALL BE CONSIDERED  
 INSTRUMENTS OF PROFESSIONAL  
 SERVICE AND ARE PROPERTY OF  
 GARVER, LLC. ANY USE,  
 REPRODUCTION, OR DISTRIBUTION  
 OF THIS DOCUMENT, ALONG WITH  
 THE IDEAS AND DESIGN CONTAINED  
 HEREIN, IS PROHIBITED UNLESS  
 AUTHORIZED IN WRITING BY  
 GARVER, LLC OR EXPLICITLY  
 ALLOWED IN THE GOVERNING  
 PROFESSIONAL SERVICES  
 AGREEMENT FOR THIS WORK.

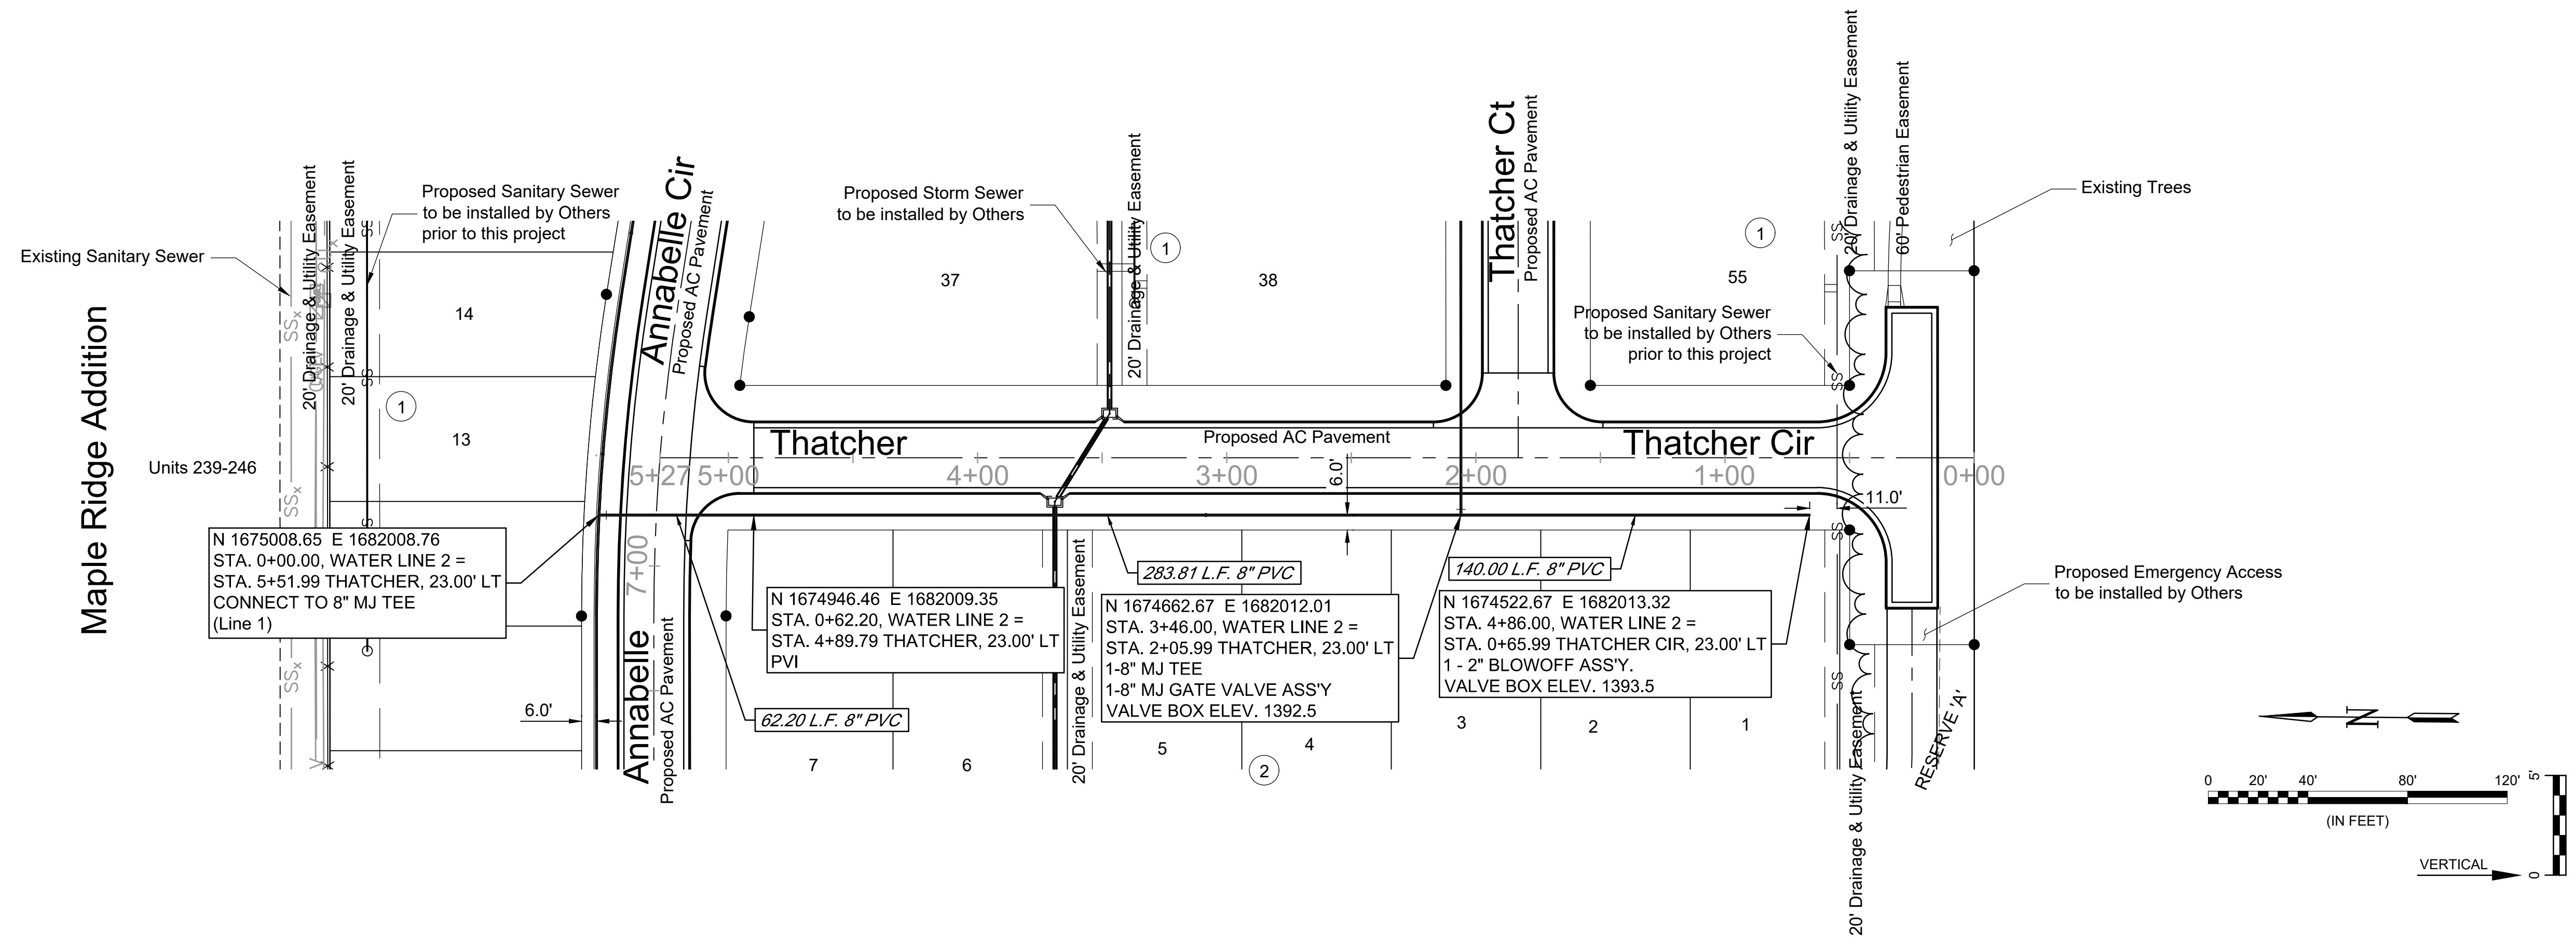

REV.	DATE	DESCRIPTION	BY
1	04/14/20	Changed Flow, Fill to Sand	CDJ



CITY OF WICHITA  
 WICHITA, KS  
 CHALET RIDGE ADDITION  
 WATER

WATER LINE 2

JOB NO.: 19T41021  
 DATE: FEB 2019  
 DESIGNED BY: CMB  
 DRAWN BY: CDJ

BAR IS ONE INCH ON  
 ORIGINAL DRAWING  
 0 1"

IF NOT ONE INCH ON THIS SHEET,  
 ADJUST SCALES ACCORDINGLY.

DRAWING NUMBER  
 -----

SHEET  
 NUMBER 5 OF 15