



© 2020 GARVER, LLC  
 THIS DOCUMENT, ALONG WITH THE IDEAS AND DESIGNS CONVEYED HEREIN, SHALL BE CONSIDERED INSTRUMENTS OF PROFESSIONAL SERVICE AND ARE PROPERTY OF GARVER, LLC. ANY USE, REPRODUCTION, OR DISTRIBUTION OF THIS DOCUMENT, ALONG WITH THE IDEAS AND DESIGN CONTAINED HEREIN, IS PROHIBITED UNLESS AUTHORIZED IN WRITING BY GARVER, LLC OR EXPLICITLY ALLOWED IN THE GOVERNING PROFESSIONAL SERVICES AGREEMENT FOR THIS WORK.



REV.	DATE	DESCRIPTION	BY
1	04/14/20	Changed Flow, Fill to Sand	CDJ



CITY OF WICHITA  
 WICHITA, KS  
 CHALET RIDGE ADDITION  
 WATER

WATER LINE 3

JOB NO.: 19T41021  
 DATE: FEB 2019  
 DESIGNED BY: CMB  
 DRAWN BY: CDJ




BAR IS ONE INCH ON ORIGINAL DRAWING  
 IF NOT ONE INCH ON THIS SHEET, ADJUST SCALES ACCORDINGLY.

DRAWING NUMBER  
 -----

SHEET NUMBER **6** OF **15**

# Christ Community Church Addition

Lot 1  
 Block 1

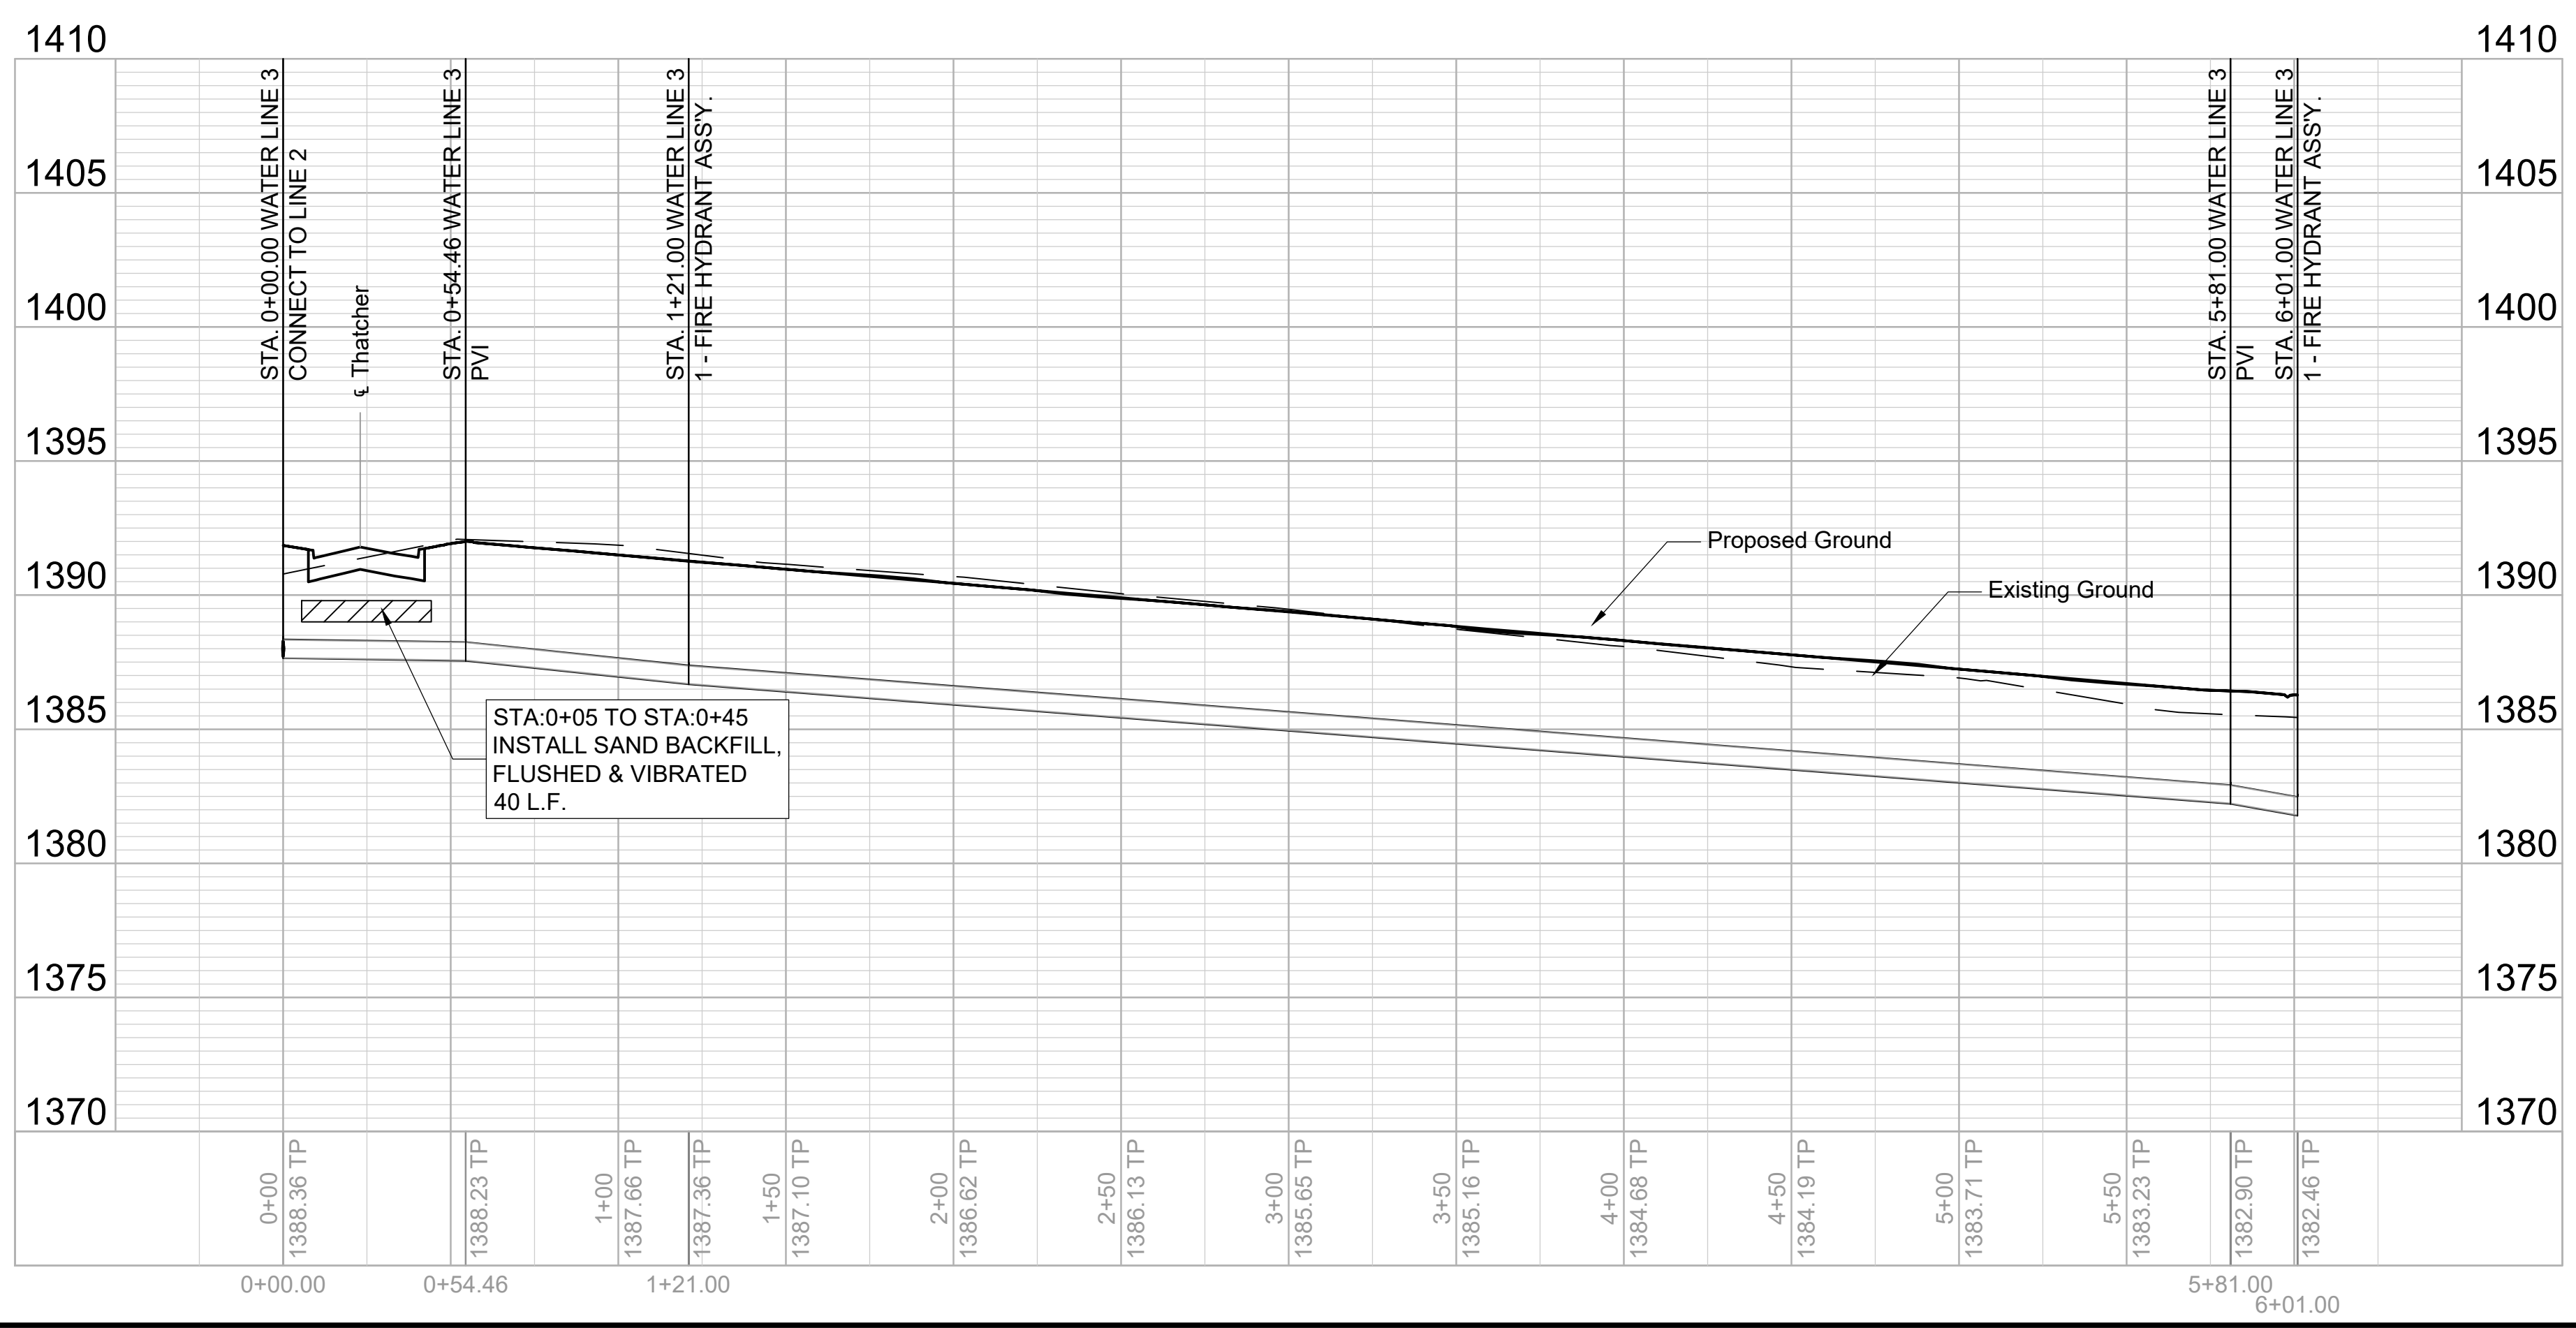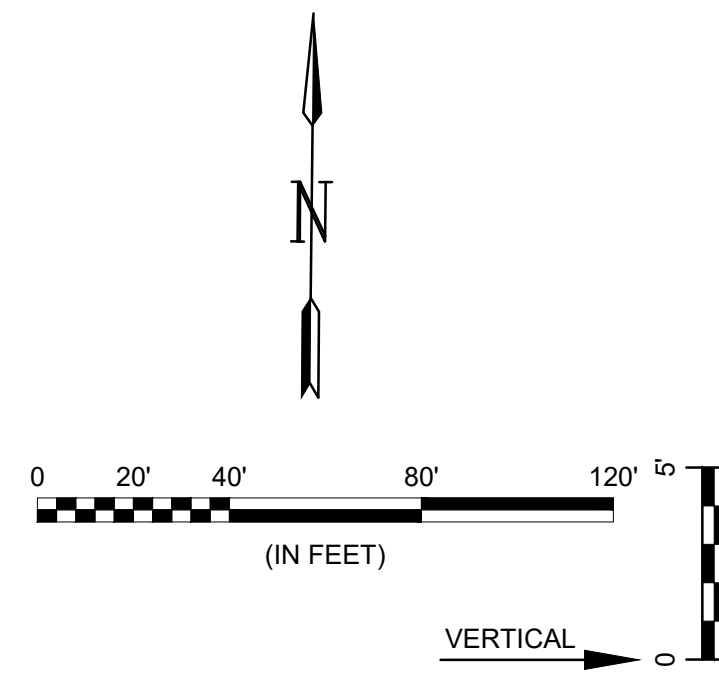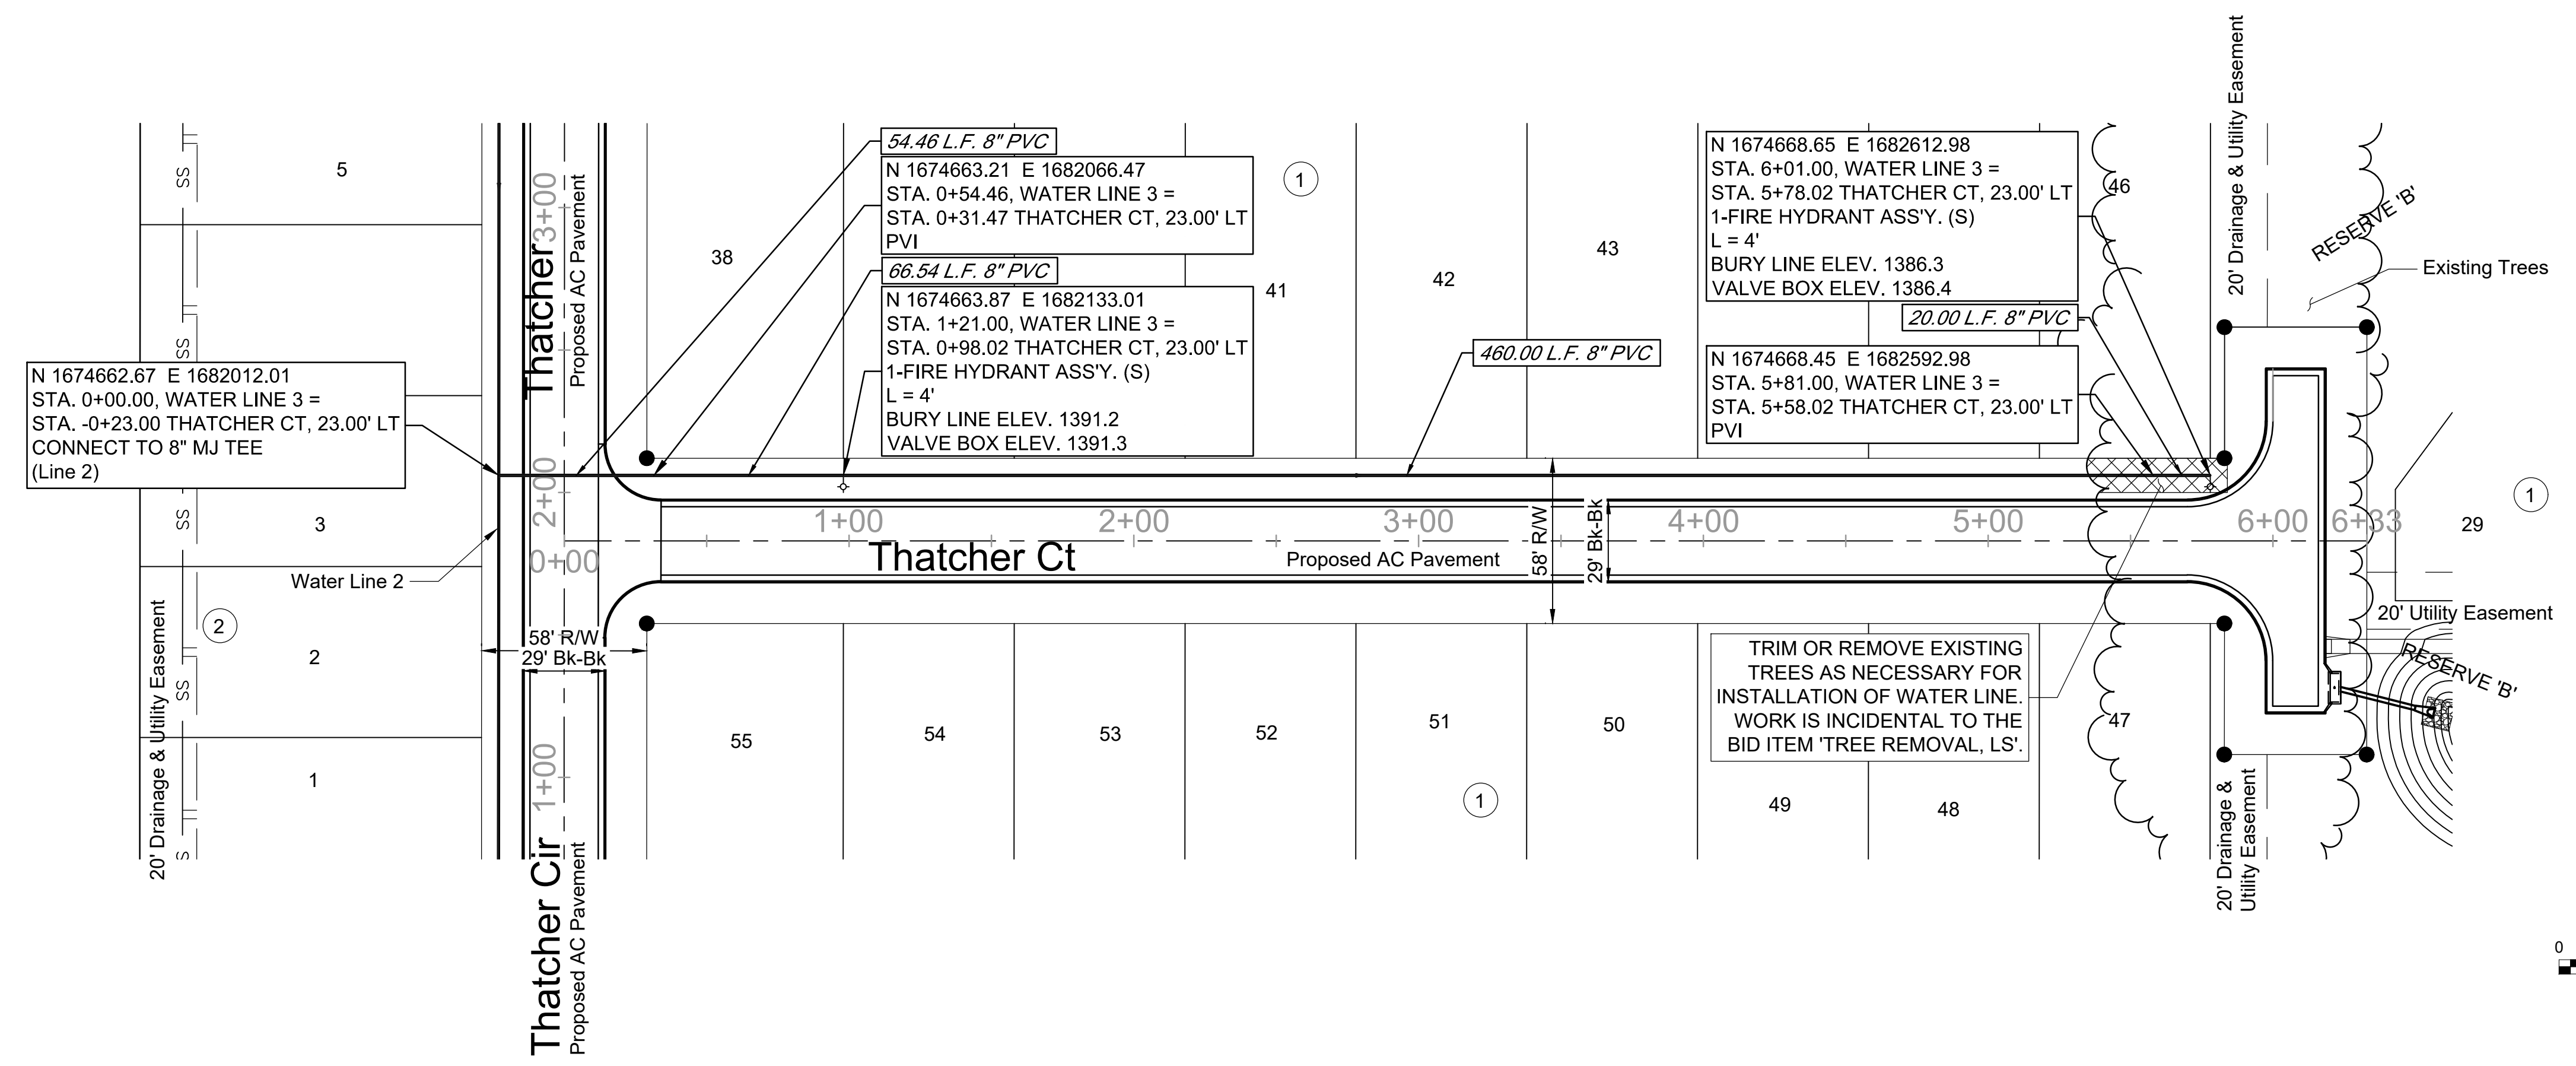

File: L:\2019\19T41021 - VCRC Improvements\Drawings\C3DWATER\WATER LINE 3.dwg Last Save: 4/14/2020 12:15 PM Last saved by: Cdjirey  
 Last plotted by: Jurey, Caleb D. Plot Style: --- Plot Scale: 1:2,585 Plot Date: 4/14/2020 12:17 PM Plotter used: None