


Point Table			
Point #	Northing	Easting	Description
6007	1674985.45	1681888.55	ANNABELLE STA 6+00
6008	1674985.78	1681921.04	ANNABELLE PVT STA 6+32.50
6009	1674986.25	1681968.47	ANNABELLE PC STA 6+79.92
6010	1674986.20	1681988.54	ANNABELLE STA 7+00
6011	1674983.89	1682038.37	ANNABELLE STA 7+50
6012	1674978.46	1682088.10	ANNABELLE STA 8+00
6013	1674977.74	1682093.05	ANNABELLE CIR STA 8+04.98
6014	1674971.18	1682137.57	ANNABELL CIR STA 8+50
6015	1674970.46	1682142.52	ANNABELLE CIR STA 8+55
6016	1674964.96	1682187.17	ANNABELLE CIR STA 9+00
6017	1674961.37	1682237.04	ANNABELLE CIR STA 9+50
6018	1674960.42	1682287.02	ANNABELLE CIR STA 10+00
6019	1674960.44	1682289.19	ANNABELLE CIR PT STA 10+02.17
6020	1674961.42	1682387.02	ANNABELLE CIR STA 11+00
6021	1674962.41	1682487.01	ANNABELLE CIR STA 12+00
6022	1674963.26	1682572.18	ANNABELLE CIR PC STA 12+85.17
6023	1674962.80	1682587.00	ANNABELLE CIR STA 13+00
6024	1674952.34	1682635.73	ANNABELLE CIR STA 13+50
6025	1674928.92	1682679.73	ANNABELLE CIR STA 14+00
6026	1674928.48	1682680.33	ANNABELLE CIR PVC STA 14+00.75
6027	1674912.36	1682699.41	ANNABELLE CIR PVT STA 14+25.75
6028	1674894.34	1682715.61	ANNABELLE CIR STA 14+50
6029	1674851.24	1682740.64	ANNABELLE CIR STA 15+00
6030	1674848.36	1682741.79	ANNABELLE CIR PRC STA 15+03.10
6031	1674807.85	1682765.05	ANNABELLE CIR STA 15+50
6032	1674797.06	1682774.49	ANNABELLE CIR STA 15+64
6033	1674456.91	1682036.94	THATCHER CIR STA 0+00
6034	1674504.42	1682036.49	THATCHER CIR PVC STA 0+47.52
6035	1674506.90	1682036.47	THATCHER CIR STA 0+50
6036	1674519.42	1682036.35	THATCHER CIR PVT STA 0+62.52
6037	1674556.90	1682036.00	THATCHER CIR STA 1+00
6038	1674656.90	1682035.06	THATCHER STA 2+00
6039	1674756.89	1682034.13	THATCHER STA 3+00
6040	1674856.89	1682033.19	THATCHER STA 4+00
6041	1674956.88	1682032.25	THATCHER STA 5+00
6042	1674984.36	1682031.99	THATCHER STA 5+27
6043	1674639.90	1682035.22	THATCHER CT STA 0+00
6044	1674640.89	1682135.22	THATCHER CT STA 1+00
6045	1674641.89	1682235.21	THATCHER CT STA 2+00
6046	1674642.88	1682335.21	THATCHER CT STA 3+00
6047	1674643.88	1682435.20	THATCHER CT STA 4+00
6048	1674644.88	1682535.20	THATCHER CT STA 5+00
6049	1674645.87	1682635.19	THATCHER CT STA 6+00
6050	1674646.20	1682668.19	THATCHER CT STA 6+33
6051	1674490.51	1682097.13	SOUTH WALK PC
6052	1674489.86	1682129.36	SOUTH WALK MID
6053	1674487.29	1682161.50	SOUTH WALK PRC
6054	1674484.60	1682226.64	SOUTH WALK MID
6055	1674490.85	1682291.53	SOUTH WALK PRC
6056	1674497.07	1682355.75	SOUTH WALK MID

Point Table			
Point #	Northing	Easting	Description
6057	1674494.54	1682420.22	SOUTH WALK PRC
6058	1674490.78	1682485.14	SOUTH WALK MID
6059	1674493.42	1682550.11	SOUTH WALK PRC
6060	1674495.84	1682601.50	SOUTH WALK MID
6061	1674493.85	1682652.91	SOUTH WALK PRC
6062	1674496.26	1682688.53	SOUTH WALK MID
6063	1674509.02	1682721.88	SOUTH WALK PRC
6064	1674526.07	1682763.25	SOUTH WALK MID
6065	1674532.45	1682807.53	SOUTH WALK PT
6066	1674534.37	1682862.64	SOUTH WALK PC
6067	1674550.09	1682896.07	SOUTH WALK MID
6068	1674584.47	1682909.59	SOUTH WALK PT
6069	1674621.67	1682909.44	SOUTH WALK PC
6070	1674631.58	1682907.36	SOUTH WALK MID
6071	1674639.85	1682901.50	SOUTH WALK PCC
6072	1674641.53	1682899.61	SOUTH WALK MID
6073	1674643.15	1682897.66	SOUTH WALK PT
6074	1674648.01	1682891.57	SOUTH WALK INT
6075	1674609.06	1682654.05	MAIN WALK START
6076	1674610.53	1682801.55	MAIN WALK PC
6077	1674623.42	1682856.15	MAIN WALK MID
6078	1674658.49	1682899.94	MAIN WALK PT
6079	1674669.41	1682908.65	MAIN WALK PC
6080	1674702.74	1682927.02	MAIN WALK MID
6081	1674740.29	1682933.22	MAIN WALK PT
6082	1674889.46	1682932.29	MAIN WALK PI
6083	1674960.22	1682925.94	MAIN WALK PI
6084	1675065.64	1682920.45	MAIN WALK PC
6085	1675090.74	1682908.84	MAIN WALK MID
6086	1675100.80	1682883.08	MAIN WALK PT
6087	1675099.75	1682789.04	MAIN WALK PC
6088	1675097.45	1682778.35	MAIN WALK MID
6089	1675091.18	1682769.40	MAIN WALK PCC
6090	1675079.55	1682764.60	MAIN WALK MID
6091	1675067.70	1682768.84	MAIN WALK PT
6092	1675056.07	1682778.88	MAIN WALK PC
6093	1675048.14	1682781.91	MAIN WALK MID
6094	1675040.11	1682779.18	MAIN WALK PT
6095	1674944.60	1682702.87	MAIN WALK PI/PC
6096	1674978.49	1682641.29	MAIN WALK MID
6097	1674989.76	1682571.91	MAIN WALK PT
6098	1674986.94	1682288.93	MAIN WALK PC
6099	1674989.02	1682217.46	MAIN WALK MID
6100	1674996.67	1682146.38	MAIN WALK PT
6101	1675003.96	1682096.92	MAIN WALK PC
6102	1675010.87	1682032.73	MAIN WALK MID
6103	1675012.75	1681968.21	MAIN WALK PT
6104	1675006.54	1681345.26	MAIN WALK PI
6105	1675010.14	1681345.22	MAIN WALK PC
6106	1675016.22	1681344.05	MAIN WALK MID

Point Table			
Point #	Northing	Easting	Description
6107	1675021.49	1681340.78	MAIN WALK PT
6108	1675027.52	1681335.27	MAIN WALK PC
6109	1675034.64	1681330.84	MAIN WALK MID
6110	1675042.88	1681329.25	MAIN WALK MATCH
6111	1674949.93	1681345.78	MAIN WALK PC
6112	1674943.86	1681344.74	MAIN WALK MID
6113	1674938.57	1681341.58	MAIN WALK PT
6114	1674932.42	1681336.19	MAIN WALK PC
6115	1674925.26	1681331.93	MAIN WALK MID
6116	1674917.06	1681330.50	MAIN WALK MATCH
7000	1675050.93	1682794.27	SWS 1 0+00 FES
7001	1674933.26	1682700.11	SWS 1 1+51 FACE TYPE 1A
7002	1674907.92	1682679.94	SWS 1 1+83 FACE TYPE 1A
7003	1674810.37	1682679.85	SWS 1 2+81 BYI
7004	1674809.65	1682611.65	SWS 1 3+49 BYI
7005	1674806.45	1682291.17	SWS 1 6+70 BYI
7006	1674804.05	1682049.18	SWS 1 9+12 FACE TYPE 1A
7007	1674825.73	1682017.98	SWS 1 9+49 FACE TYPE 1A
7008	1674824.50	1681894.48	SWS 1 10+72 BYI
7009	1674586.10	1682692.38	SWS 2 0+00 FES
7010	1674594.57	1682655.84	SWS 2 0+38 FACE TYPE 1A
7011	1675049.80	1681314.25	SWS 3 0+00 FACE TYPE 1A
7012	1675010.12	1681325.67	SWS 3 0+39 FACE TYPE 1
7013	1674949.83	1681326.28	SWS 3 1+01 FACE TYPE 1
7014	1675109.73	1681313.70	FACE TYPE 1A
7015	1675129.86	1682945.76	SWS 4 0+00 CONNECT
7016	1675075.25	1682889.95	SWS 4 0+78 FES
7017	1674623.10	1682946.83	SWS 5 0+00 CONNECT
7018	1674620.59	1682888.46	SWS 5 0+58 FES

File: L:\2019\19T41021 - VCRC Improvements\Drawings\C3DPAVING_DRAINAGE\COORDINATE_MAPS.dwg Last Save: 4/14/2020 11:45 AM Last saved by: Cdjirey
 Last plotted by: Jurey, Caleb D. Plot Style: --- Plot Scale: 1:2,584.9 Plot Date: 4/14/2020 11:46 AM Plotter used: None

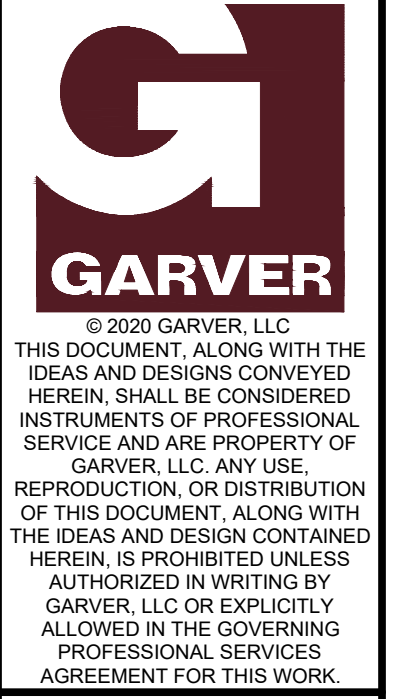

REV.	DATE	DESCRIPTION	BY
1	03/05/20	Added new points.	CDJ
1	04/14/20	Added and altered points.	CDJ



POINT TABLES

JOB NO.: 19T41021
 DATE: FEB 2020
 DESIGNED BY: CMB
 DRAWN BY: CDJ

BAR IS ONE INCH ON ORIGINAL DRAWING
 IF NOT ONE INCH ON THIS SHEET, ADJUST SCALES ACCORDINGLY.

DRAWING NUMBER

SHEET NUMBER **40** OF **47**