


CHALET RIDGE ADDITION

Wichita, Sedgwick County, Kansas

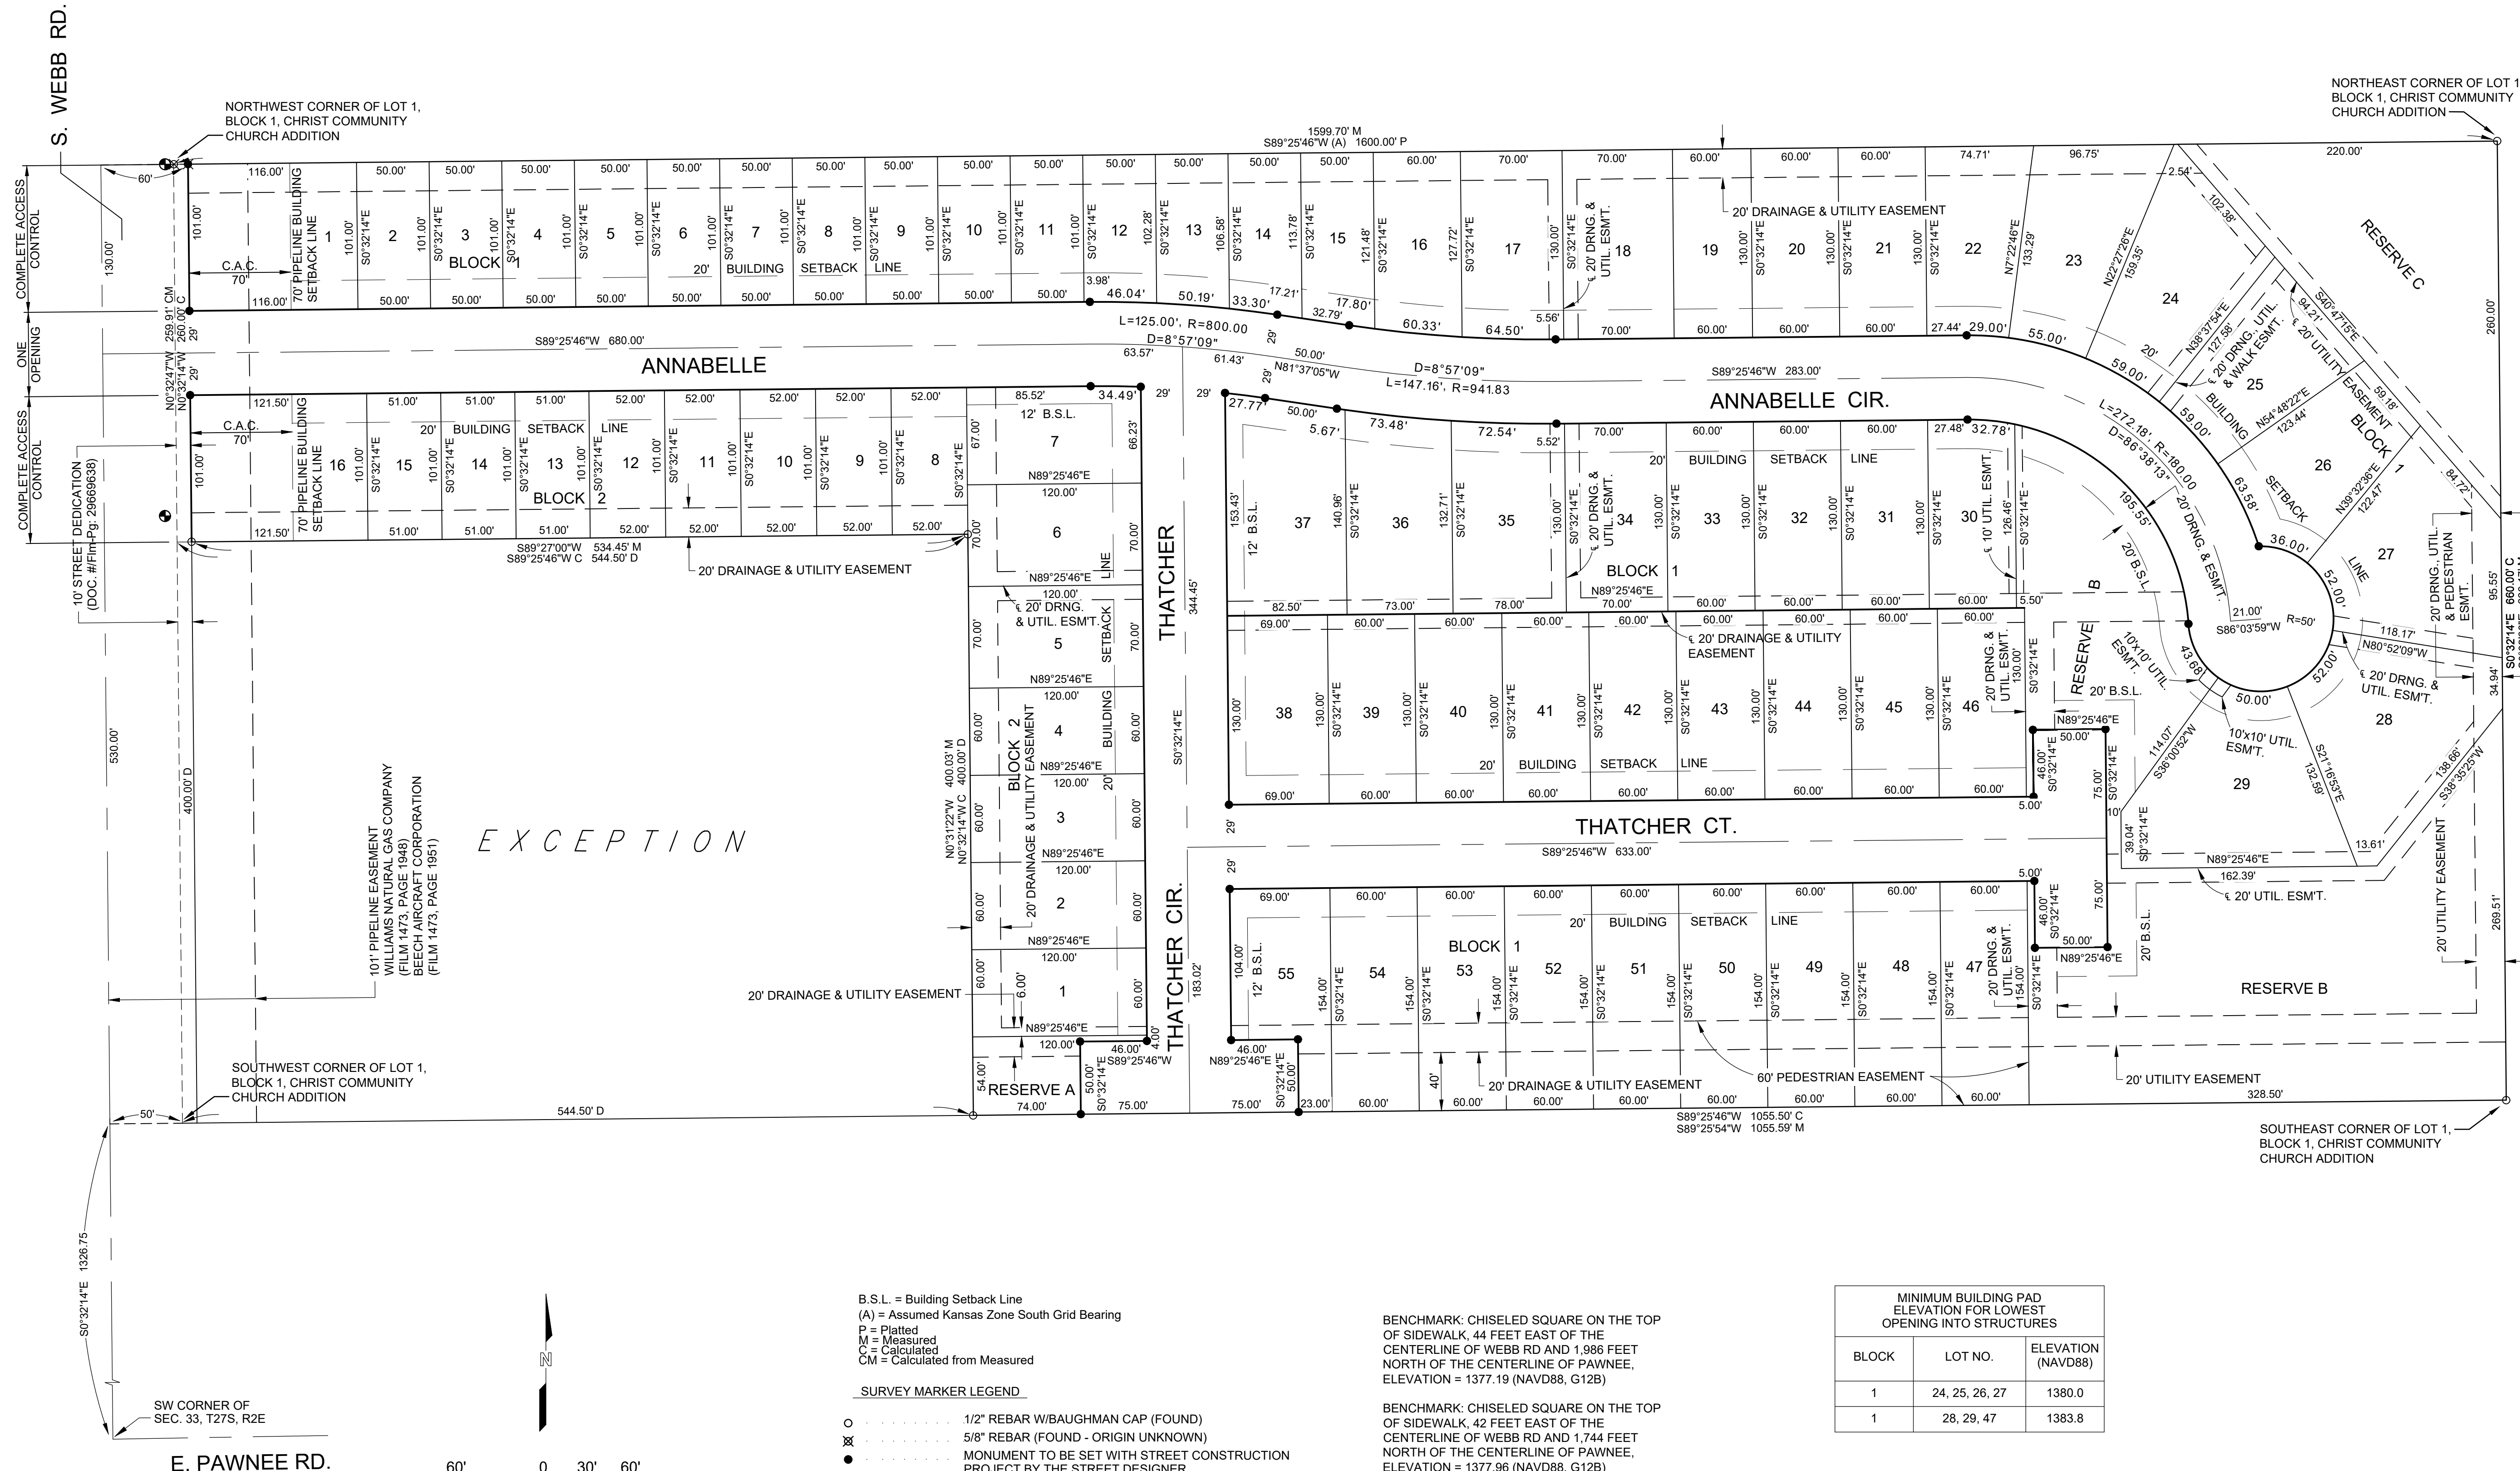

B.S.L. = Building Setback Line
 (A) = Assumed Kansas Zone South Grid Bearing
 P = Platted
 M = Measured
 C = Calculated
 CM = Calculated from Measured

SURVEY MARKER LEGEND

- 1/2" REBAR W/BAUGHMAN CAP (FOUND)
- ⊗ 5/8" REBAR (FOUND - ORIGIN UNKNOWN)
- MONUMENT TO BE SET WITH STREET CONSTRUCTION PROJECT BY THE STREET DESIGNER
- ⊗ 5/8" REBAR W/GARVER CAP (SET)
- BENCHMARK

BENCHMARK: CHISELED SQUARE ON THE TOP OF SIDEWALK, 44 FEET EAST OF THE CENTERLINE OF WEBB RD AND 1,986 FEET NORTH OF THE CENTERLINE OF PAWNEE, ELEVATION = 1377.19 (NAVD88, G12B)

BENCHMARK: CHISELED SQUARE ON THE TOP OF SIDEWALK, 42 FEET EAST OF THE CENTERLINE OF WEBB RD AND 1,744 FEET NORTH OF THE CENTERLINE OF PAWNEE, ELEVATION = 1377.96 (NAVD88, G12B)

MINIMUM BUILDING PAD ELEVATION FOR LOWEST OPENING INTO STRUCTURES		
BLOCK	LOT NO.	ELEVATION (NAVD88)
1	24, 25, 26, 27	1380.0
1	28, 29, 47	1383.8