




© 2020 GARVER, LLC
 THIS DOCUMENT, ALONG WITH THE IDEAS AND DESIGNS CONVEYED HEREIN, SHALL BE CONSIDERED INSTRUMENTS OF PROFESSIONAL SERVICE AND ARE PROPERTY OF GARVER, LLC. ANY USE, REPRODUCTION, OR DISTRIBUTION OF THIS DOCUMENT, ALONG WITH THE IDEAS AND DESIGN CONTAINED HEREIN, IS PROHIBITED UNLESS AUTHORIZED IN WRITING BY GARVER, LLC OR EXPLICITLY ALLOWED IN THE GOVERNING PROFESSIONAL SERVICES AGREEMENT FOR THIS WORK.



REV.	DATE	DESCRIPTION	BY
1	03/02/20	Extended Concrete Pavement	CDJ
2	03/05/20	Added cover over gas lines. Altered walk alignment.	CDJ
2	04/06/20	Altered entry layout, grading. Altered walk alignment.	CDJ

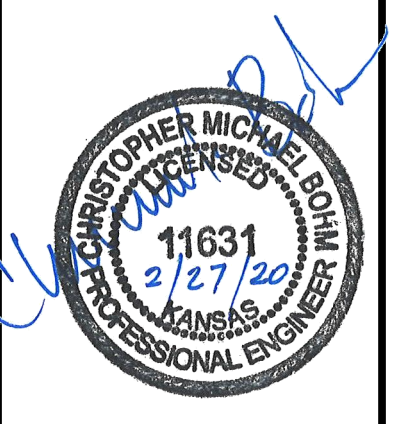



CITY OF WICHITA
 WICHITA, KANSAS

ANNABELLE
 JOB NO.: 19T41021
 DATE: FEB 2020
 DESIGNED BY: CMB
 DRAWN BY: CDJ

BAR IS ONE INCH ON ORIGINAL DRAWING
 IF NOT ONE INCH ON THIS SHEET, ADJUST SCALES ACCORDINGLY.

DRAWING NUMBER

SHEET NUMBER **8** OF **47**

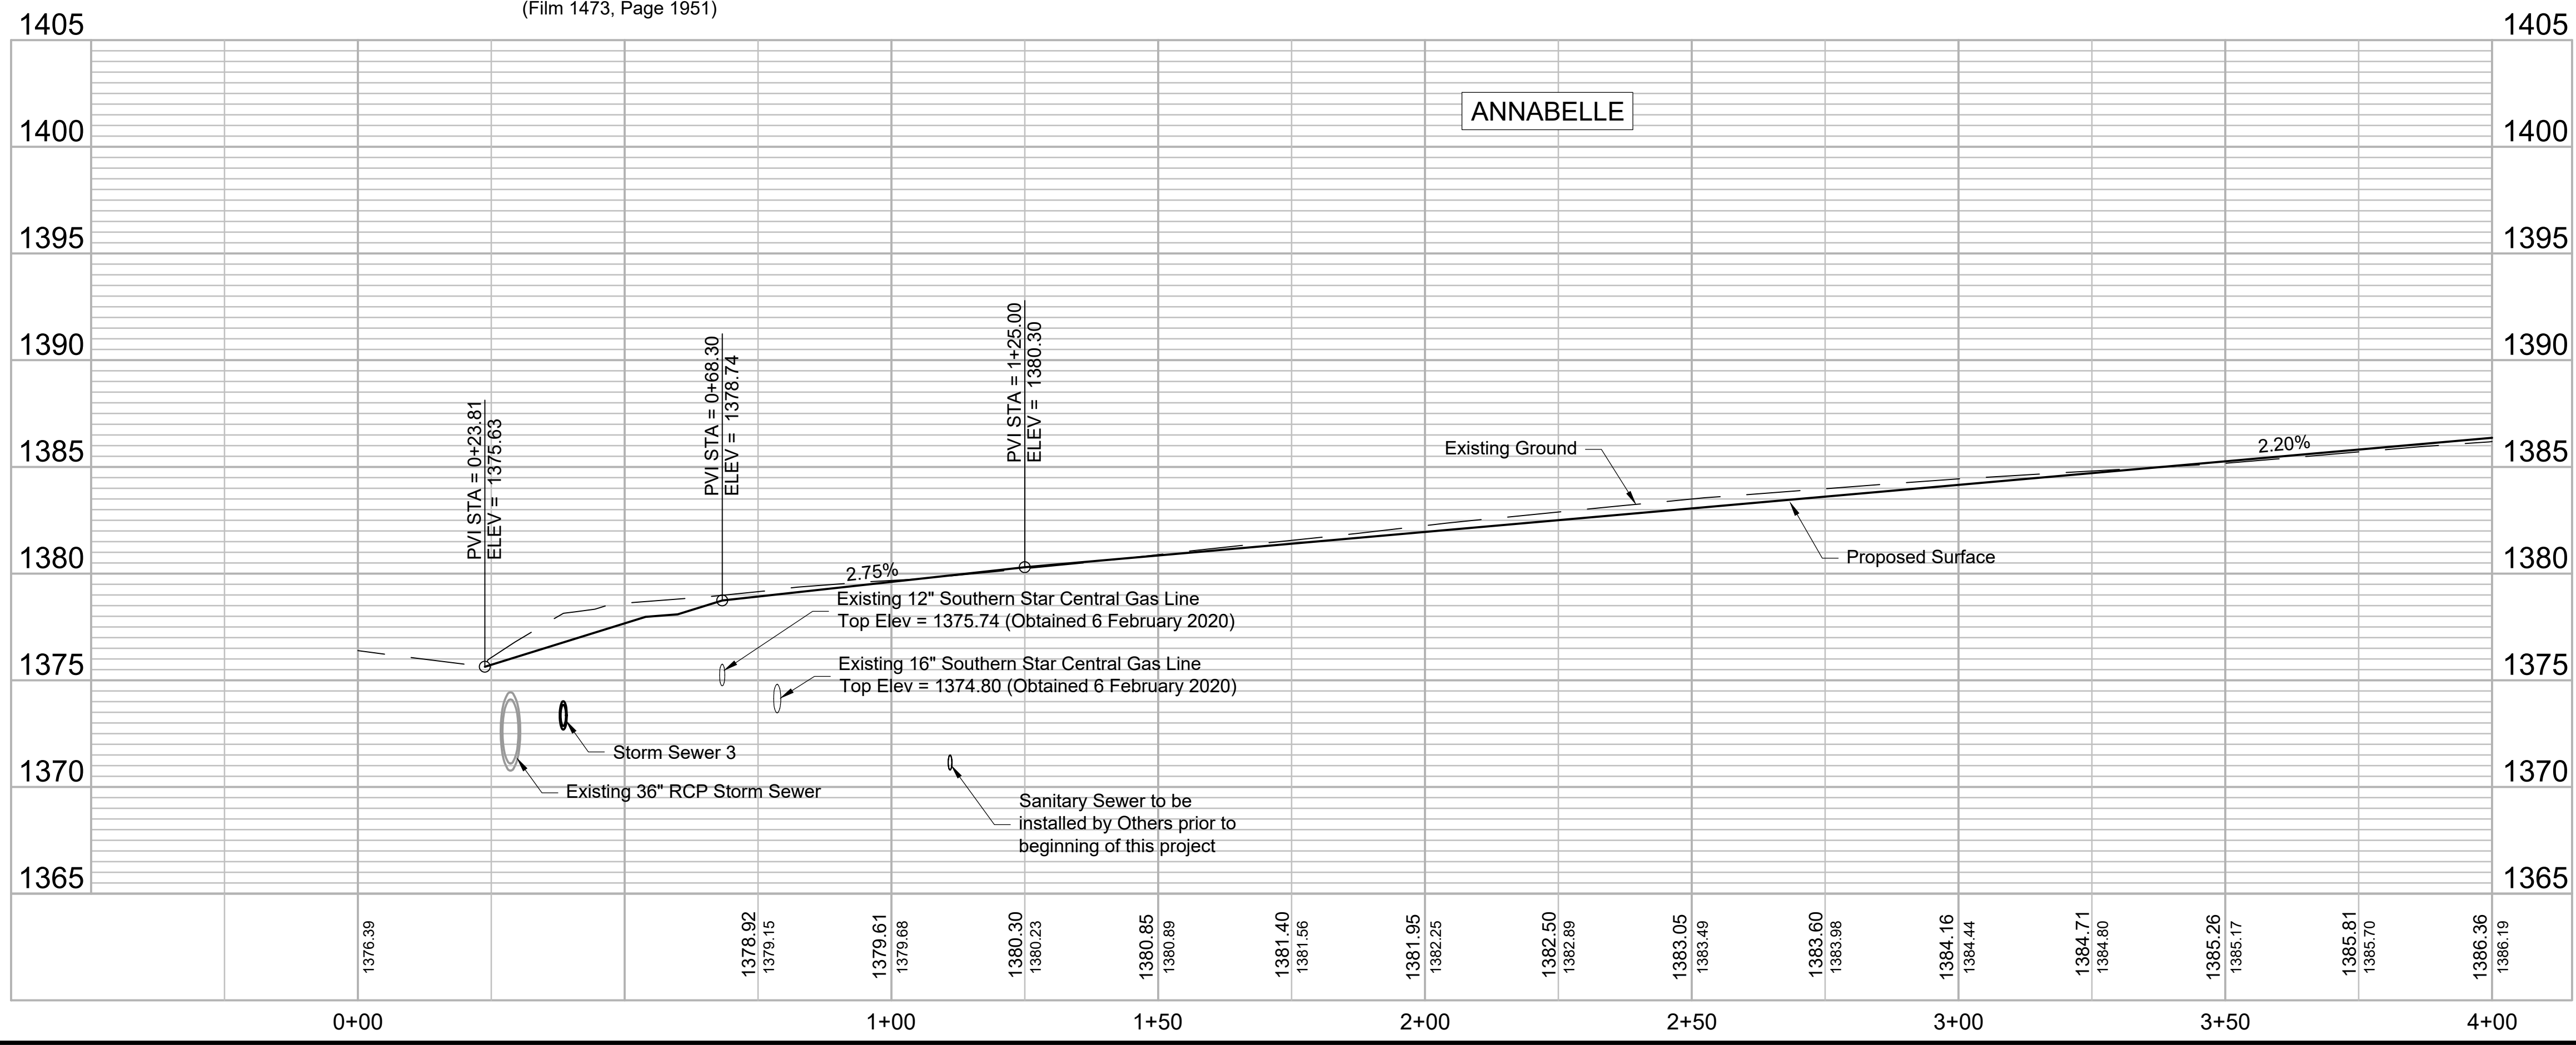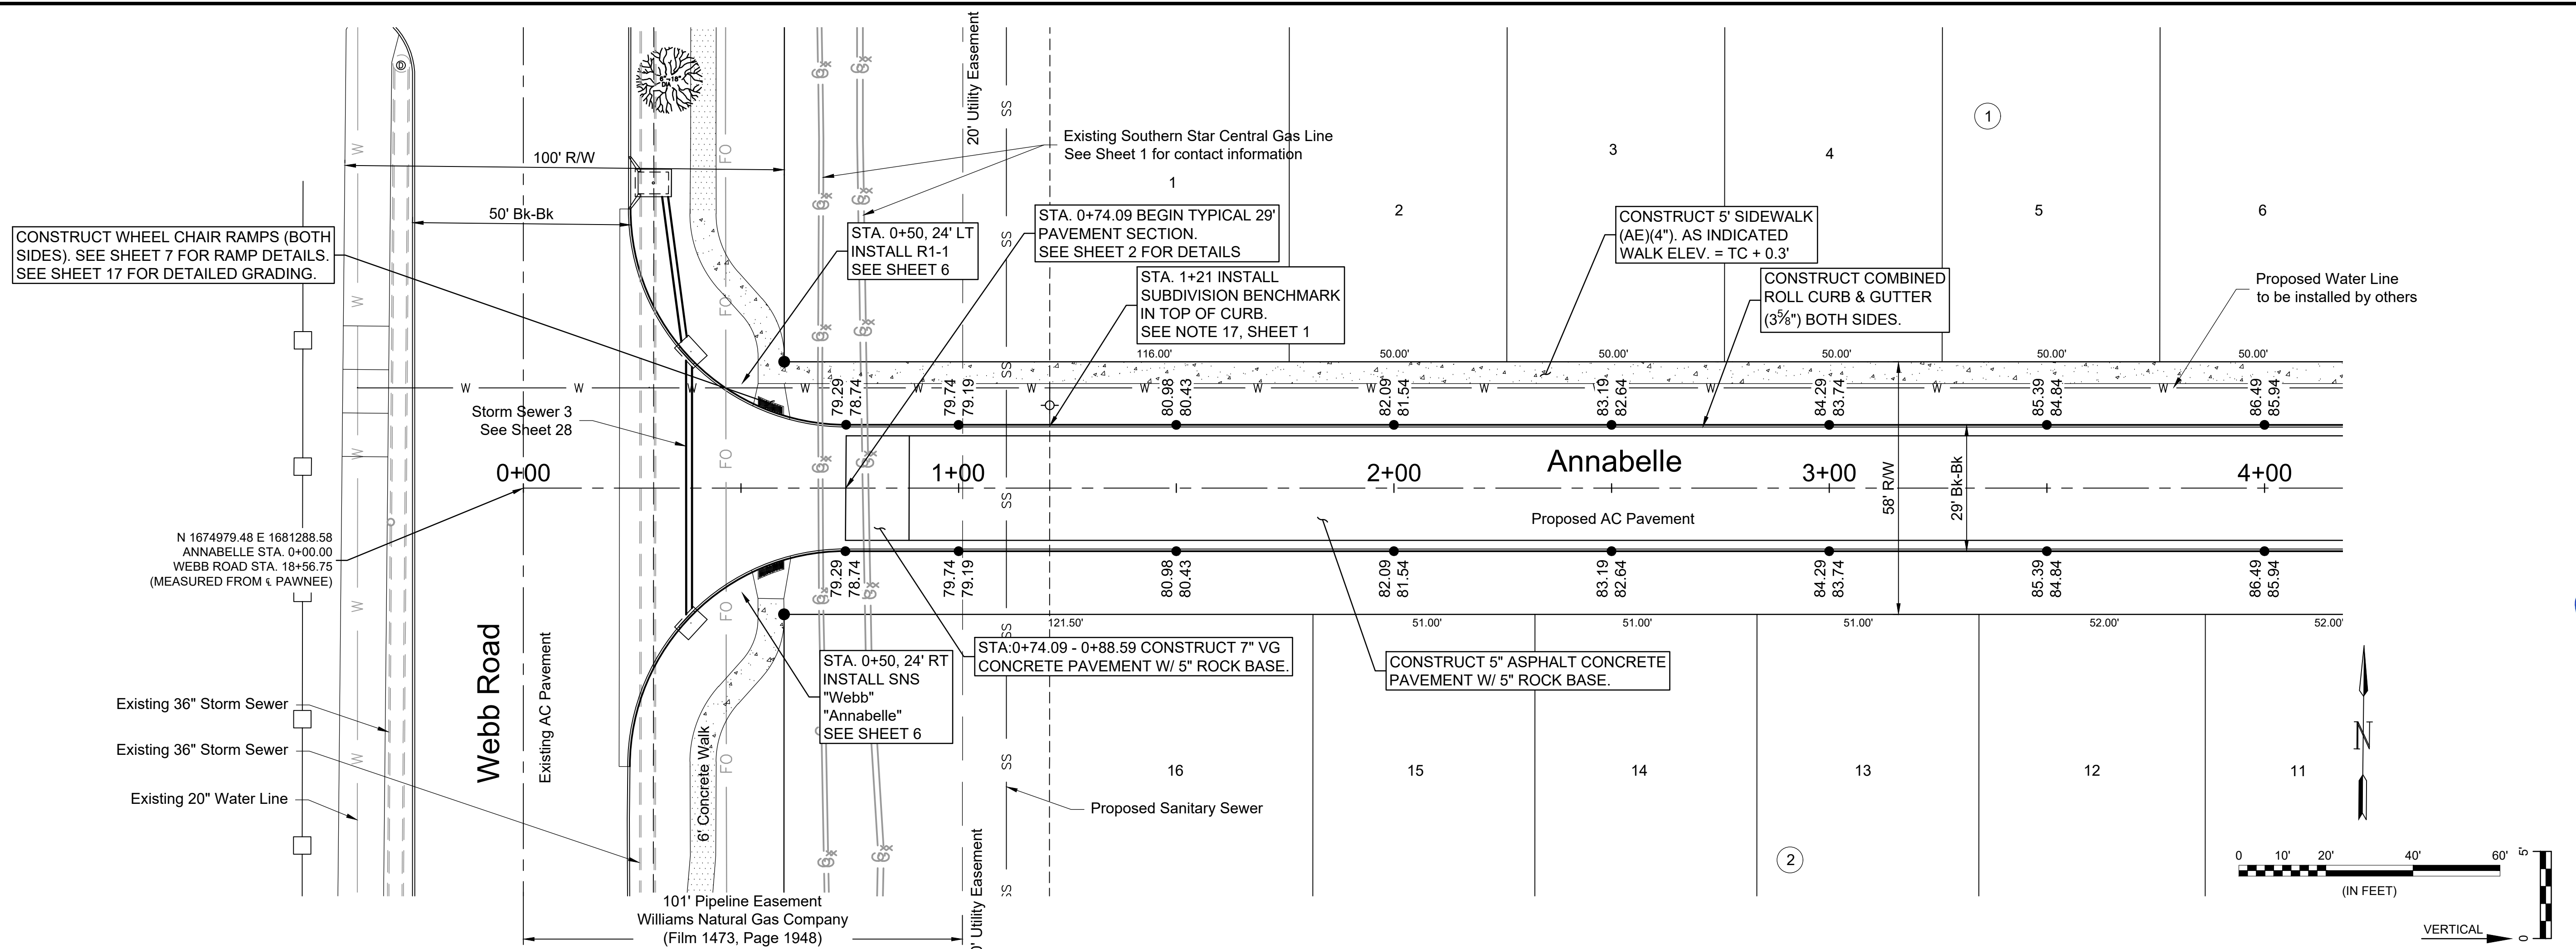

File: L:\2019\19T41021 - VCRC Improvements\Drawings\C3DPAVING_DRAINAGE\ANNABELLE.dwg Last Save: 4/6/2020 10:57 AM Last saved by: Coljurey
 Last plotted by: Jurey, Caleb D. Plot Style: --- Plot Scale: 1:2.565 Plot Date: 4/6/2020 1:56 PM Plotter Used: None