








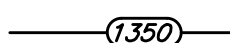
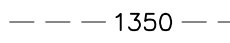

BENCHMARKS:



#1: "□" CUT CHISELED ON CURB,
15.2' S. OF SW COR., LOT 6,
BLOCK A, ROCKY FORD 2ND
ADDITION.
ELEV. = 1385.10 NAVD88


#2: "□" CUT CHISELED ON CURB,
8.6' N. & 11.7' W. OF SW COR.,
LOT 14, BLOCK C, ROCKY FORD
2ND ADDITION.
ELEV. = 1380.11 NAVD88

EROSION CONTROL LEGEND

-  - DROP INLET PROTECTION
-  - CURB INLET PROTECTION
-  - DITCH CHECKS
-  - SILT FENCING
-  - CUT-OFF TRENCH
-  - TEMPORARY DITCH

-  Area to be graded
-  Proposed Grade
-  Existing Grade
-  Compaction Testing Location

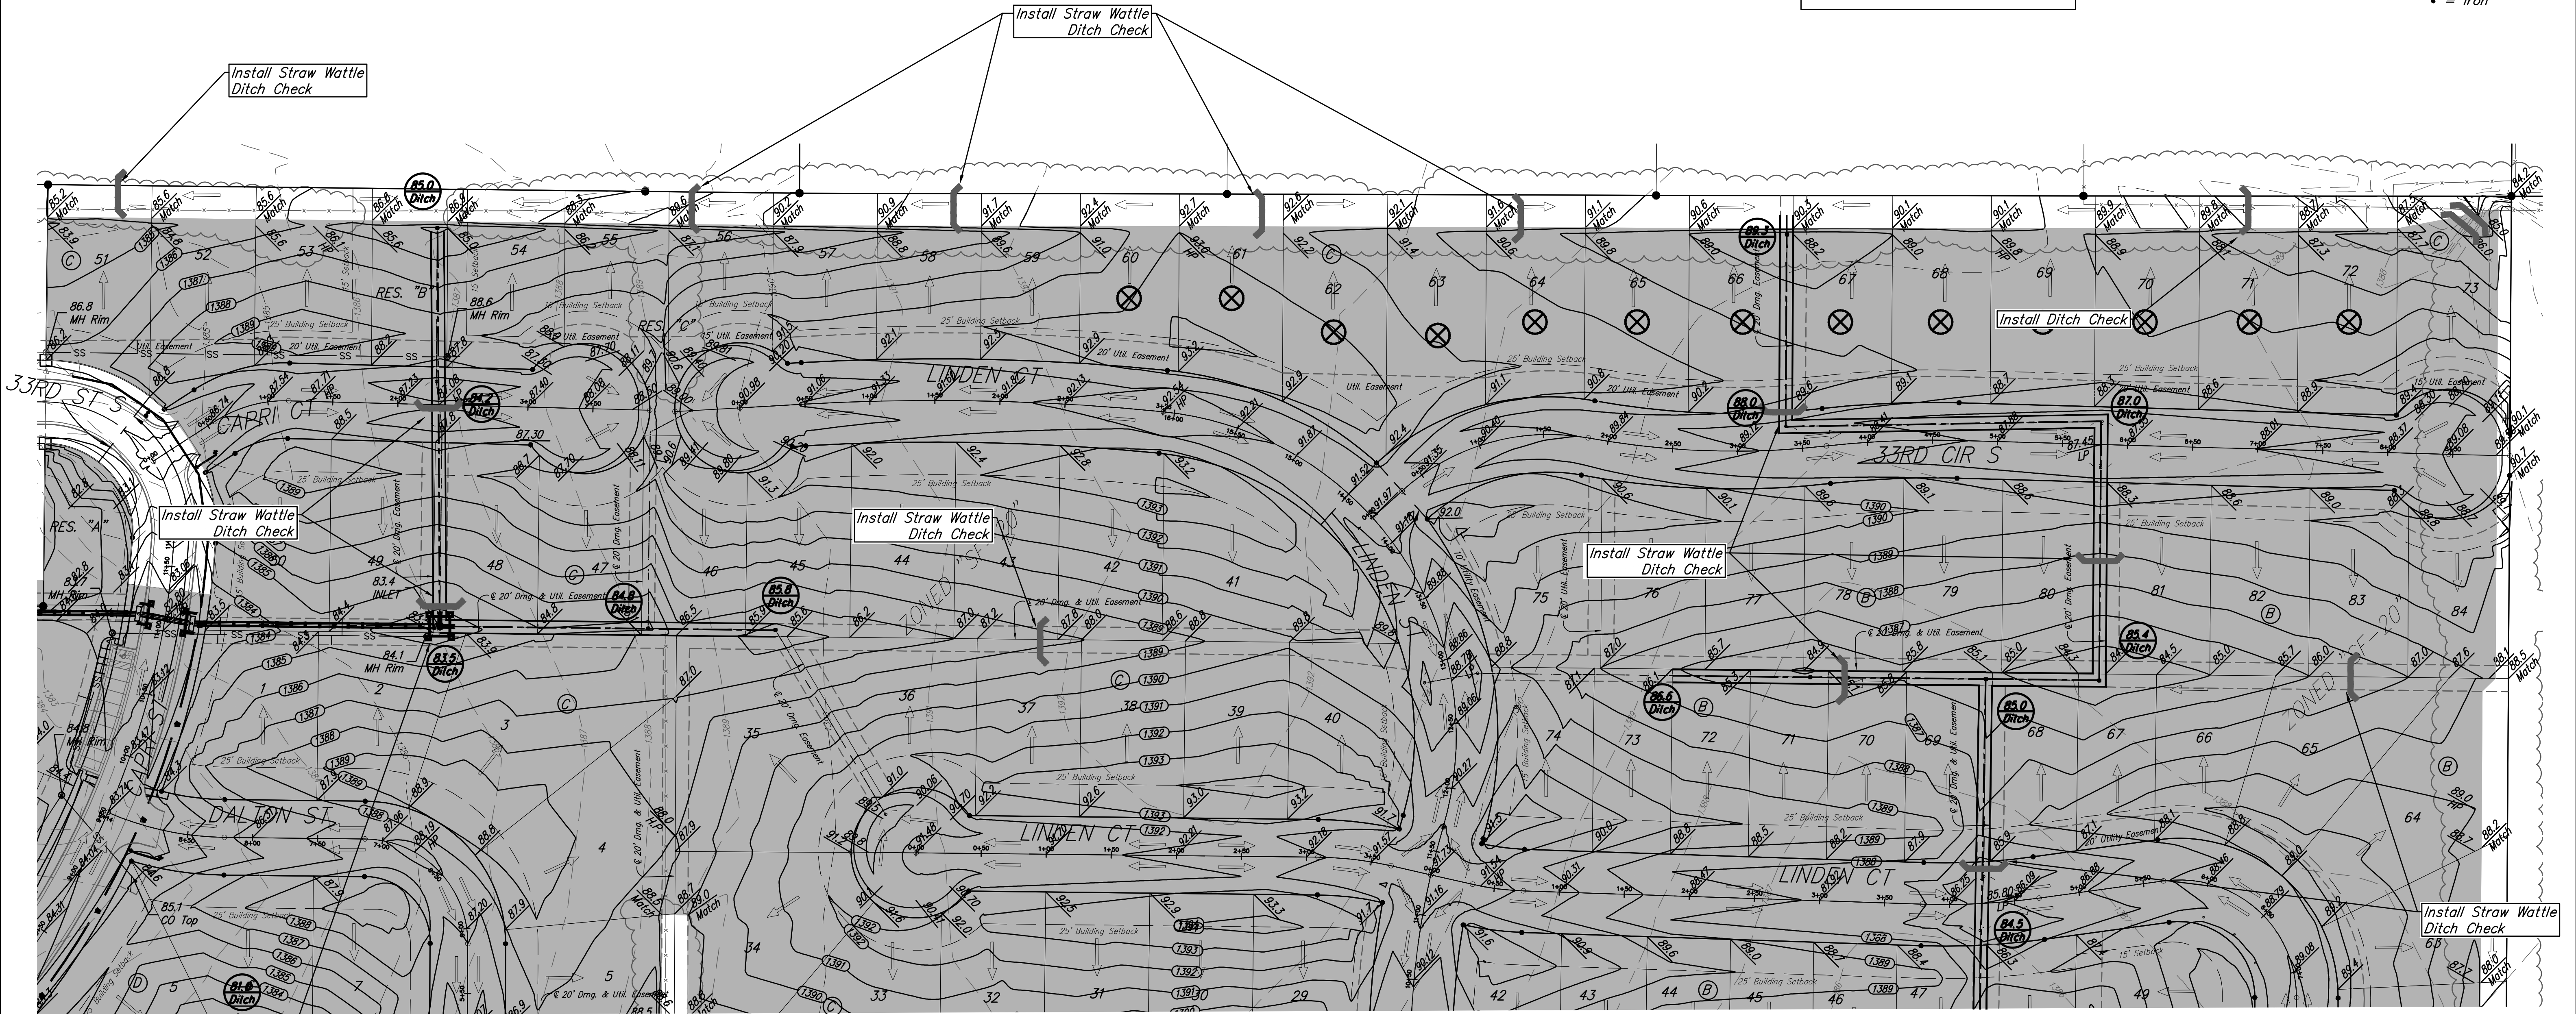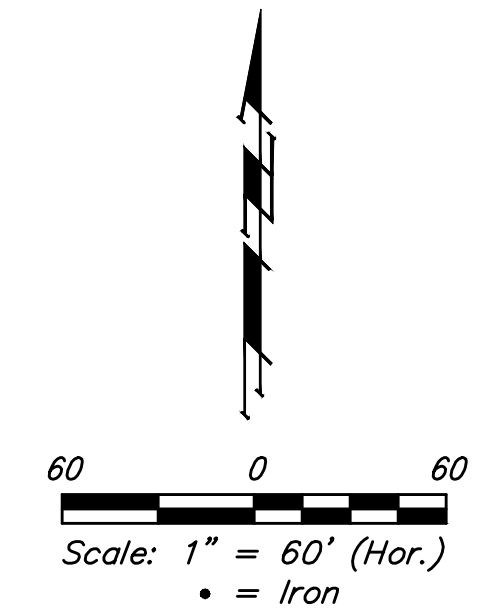

 Baughman	R.F. Addition MASS GRADING Stormwater Drain Improvements	
	Baughman Company, P.A. 315 Ellis St. Wichita, KS 67211 P 316-262-7271 F 316-262-0149 ENGINEERING SURVEYING PLANNING LANDSCAPE ARCHITECTURE	
PROJECT NUMBER 468-2019-085421	DESIGN AEG	DRAWN HJW
REVISIONS:	APPROVED	DATE 04/13/20
	SCALE Noted	SHEET 13 OF 28