


BENCHMARKS:

#1: "□" CUT CHISELED ON CURB,
15.2' S. OF SW COR., LOT 6,
BLOCK A, ROCKY FORD 2ND
ADDITION.
ELEV. = 1385.10 NAVD88


#2: "□" CUT CHISELED ON CURB,
8.6' N. & 11.7' W. OF SW COR.,
LOT 14, BLOCK C, ROCKY FORD
2ND ADDITION.
ELEV. = 1380.11 NAVD88

POND DATA:
STATIC POOL ELEVATION: 1369.0
EXISTING BOTTOM ELEVATION: 1361.0
100-YR ELEVATION: 1373.75
DEWATER POND TO 1364.0


R.F. ADDITION

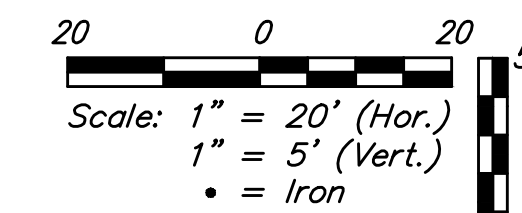

R.F. ADDITION

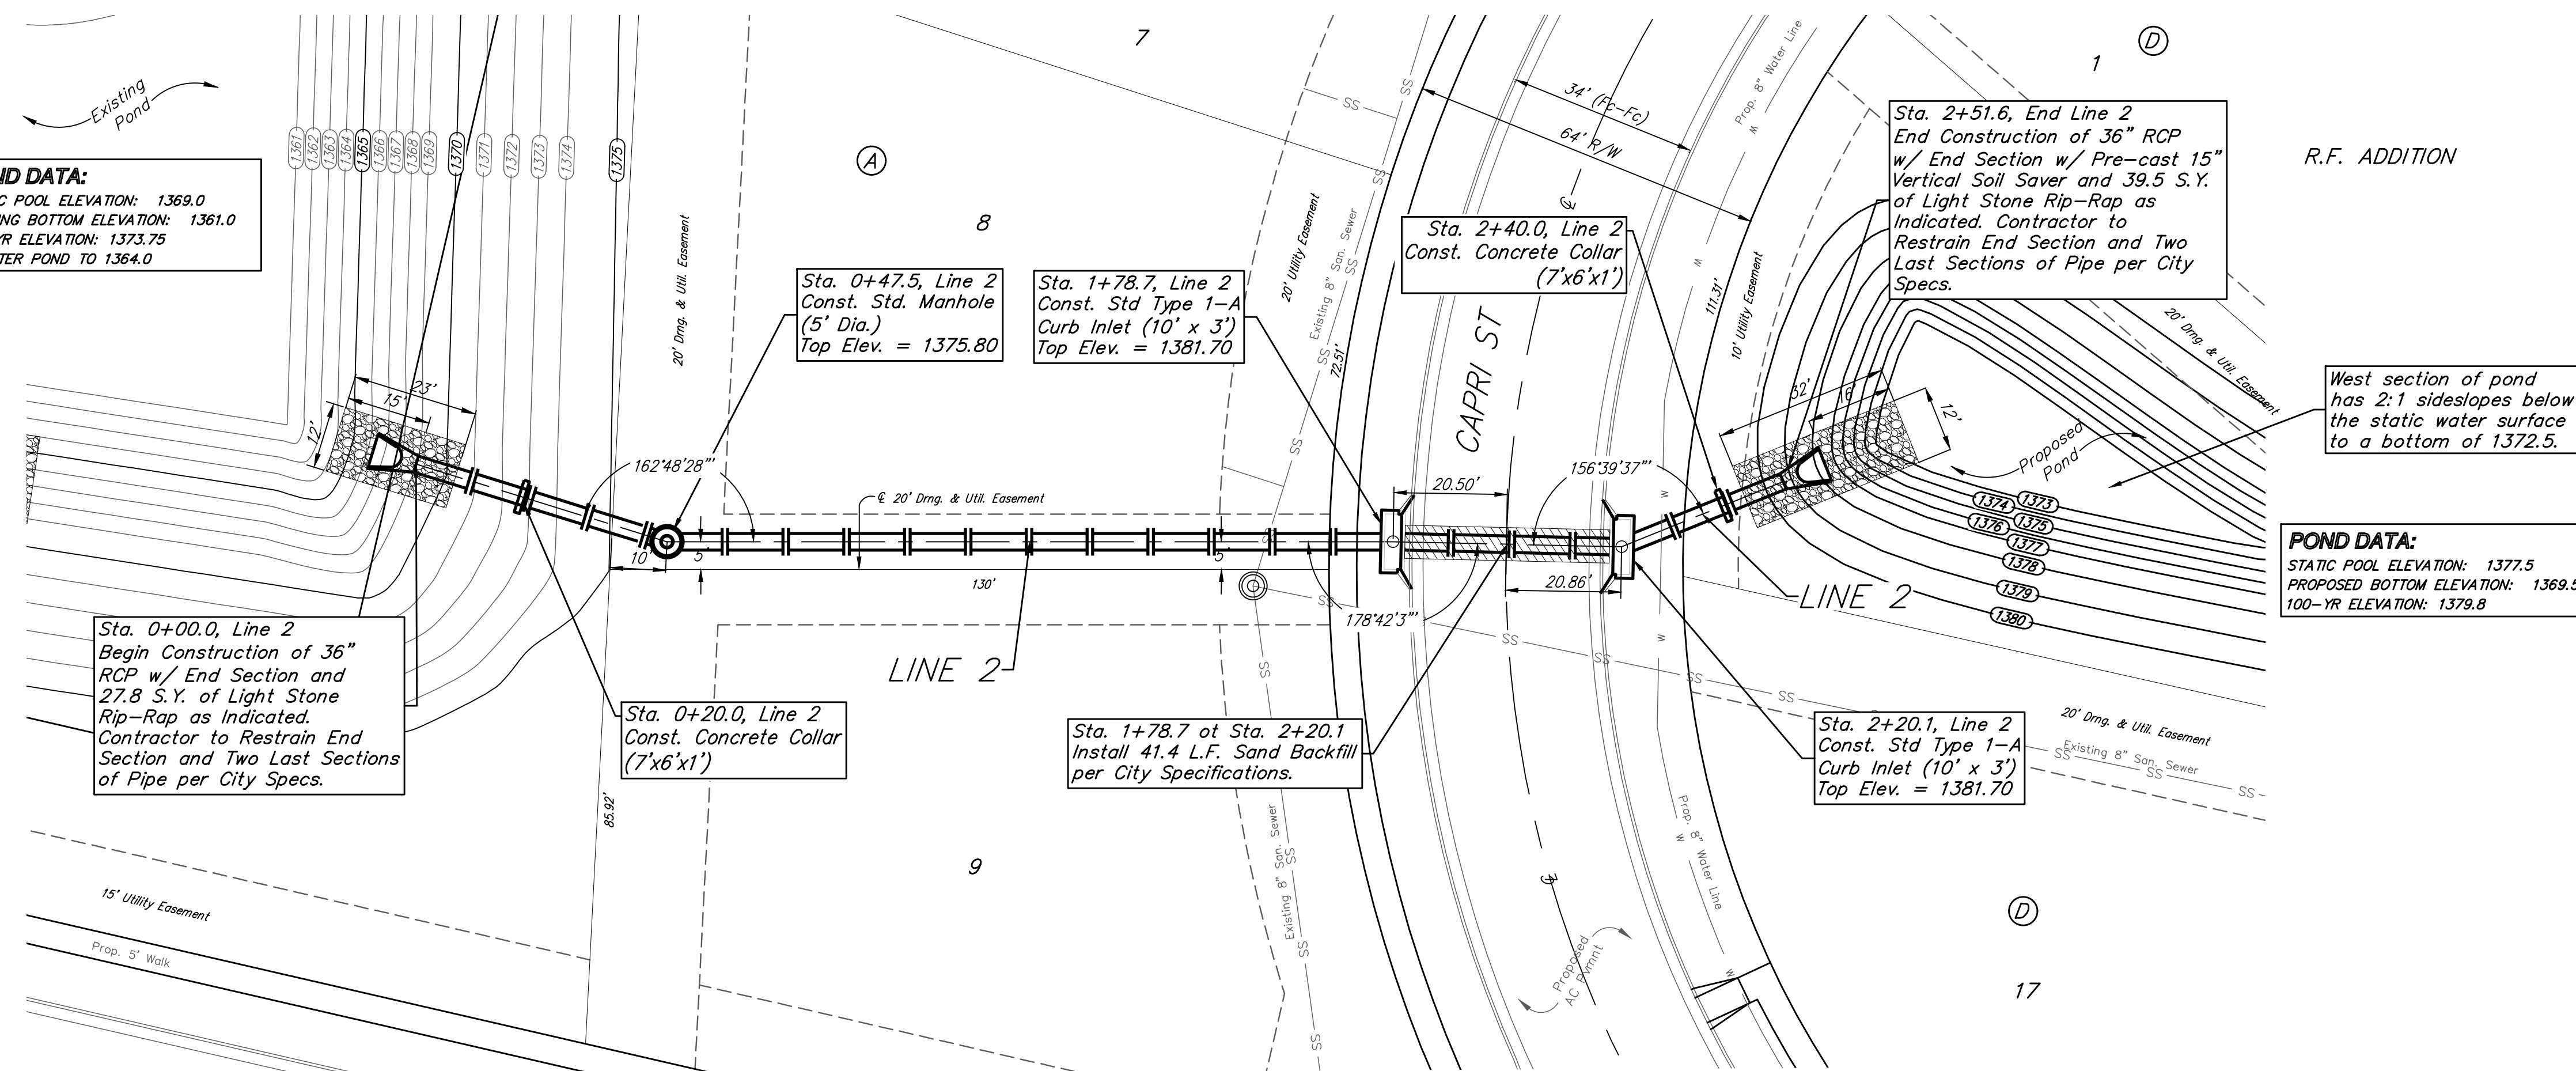

POND DATA:
STATIC POOL ELEVATION: 1377.5
PROPOSED BOTTOM ELEVATION: 1369.5
100-YR ELEVATION: 1379.8

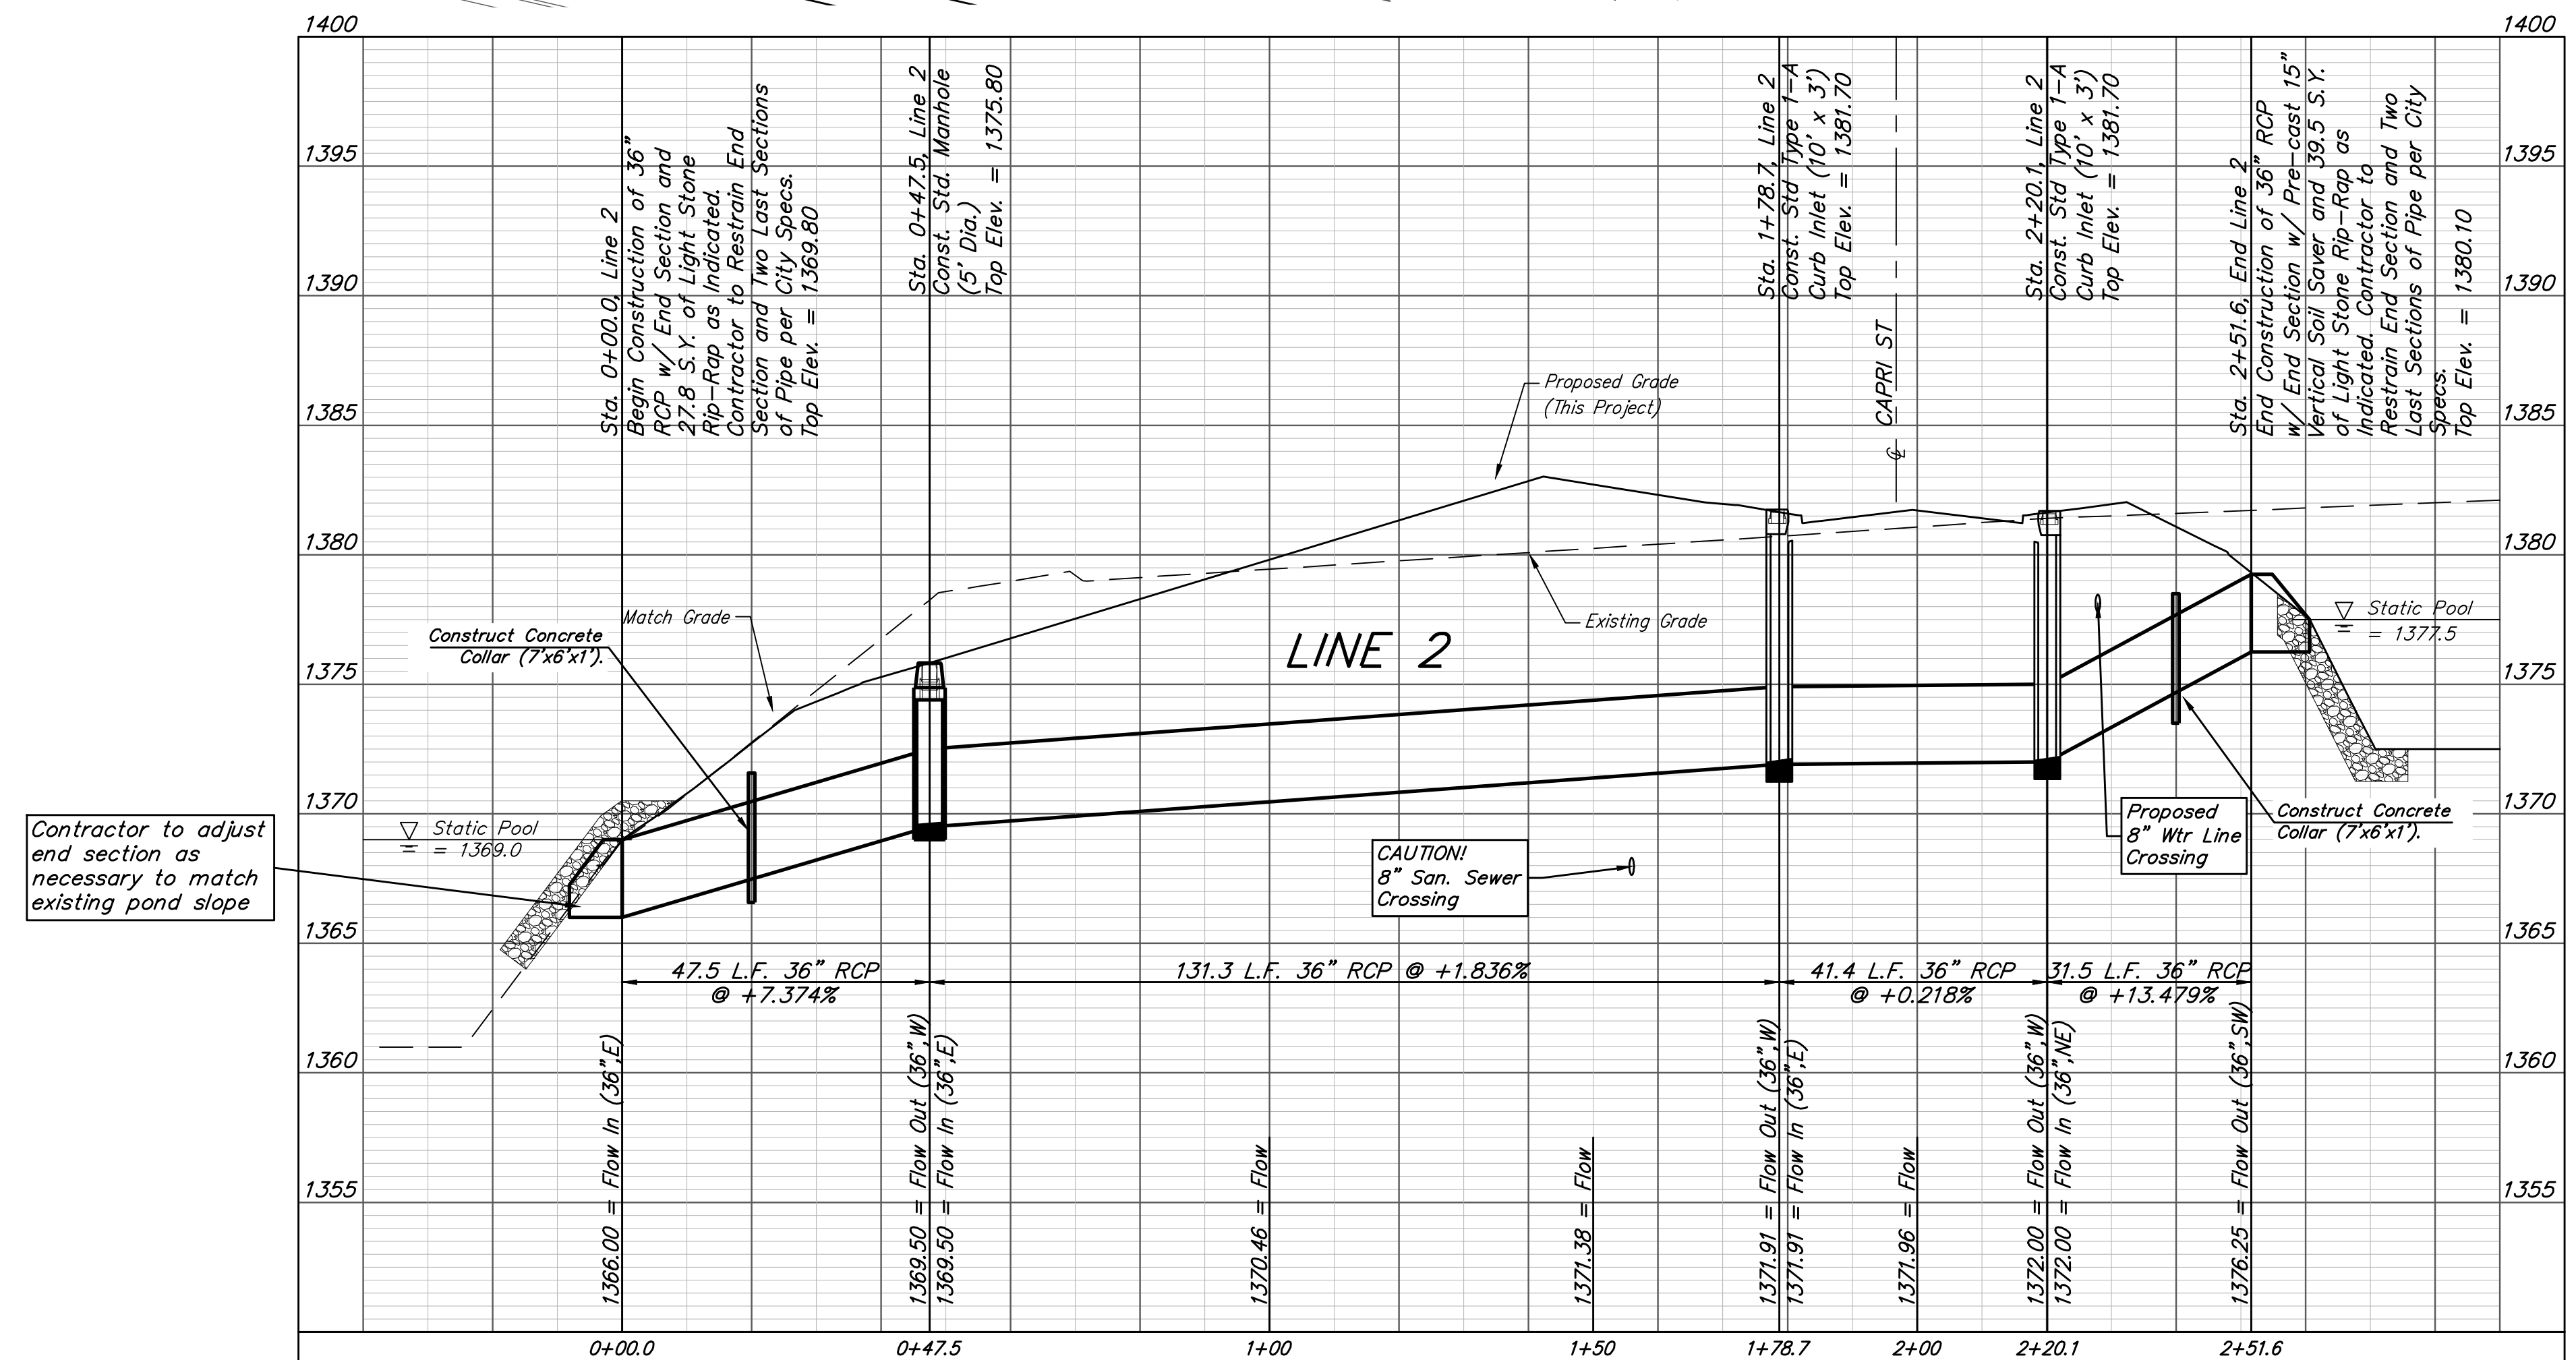

		R.F. Addition	
		LINE 2	
		Stormwater Drain Improvements	
<small>Baughman Company, P.A. 315 Ellis St. Wichita, KS 67211 P 316-262-7271 F 316-262-0149 ENGINEERING SURVEYING PLANNING LANDSCAPE ARCHITECTURE</small>			
PROJECT NUMBER 468-2019-085421	DESIGN AEG	DRAWN HW	DATE 04/13/20
REVISIONS:	APPROVED	SCALE Noted	SHEET
		3 OF 28	