


VICTORIA CT.

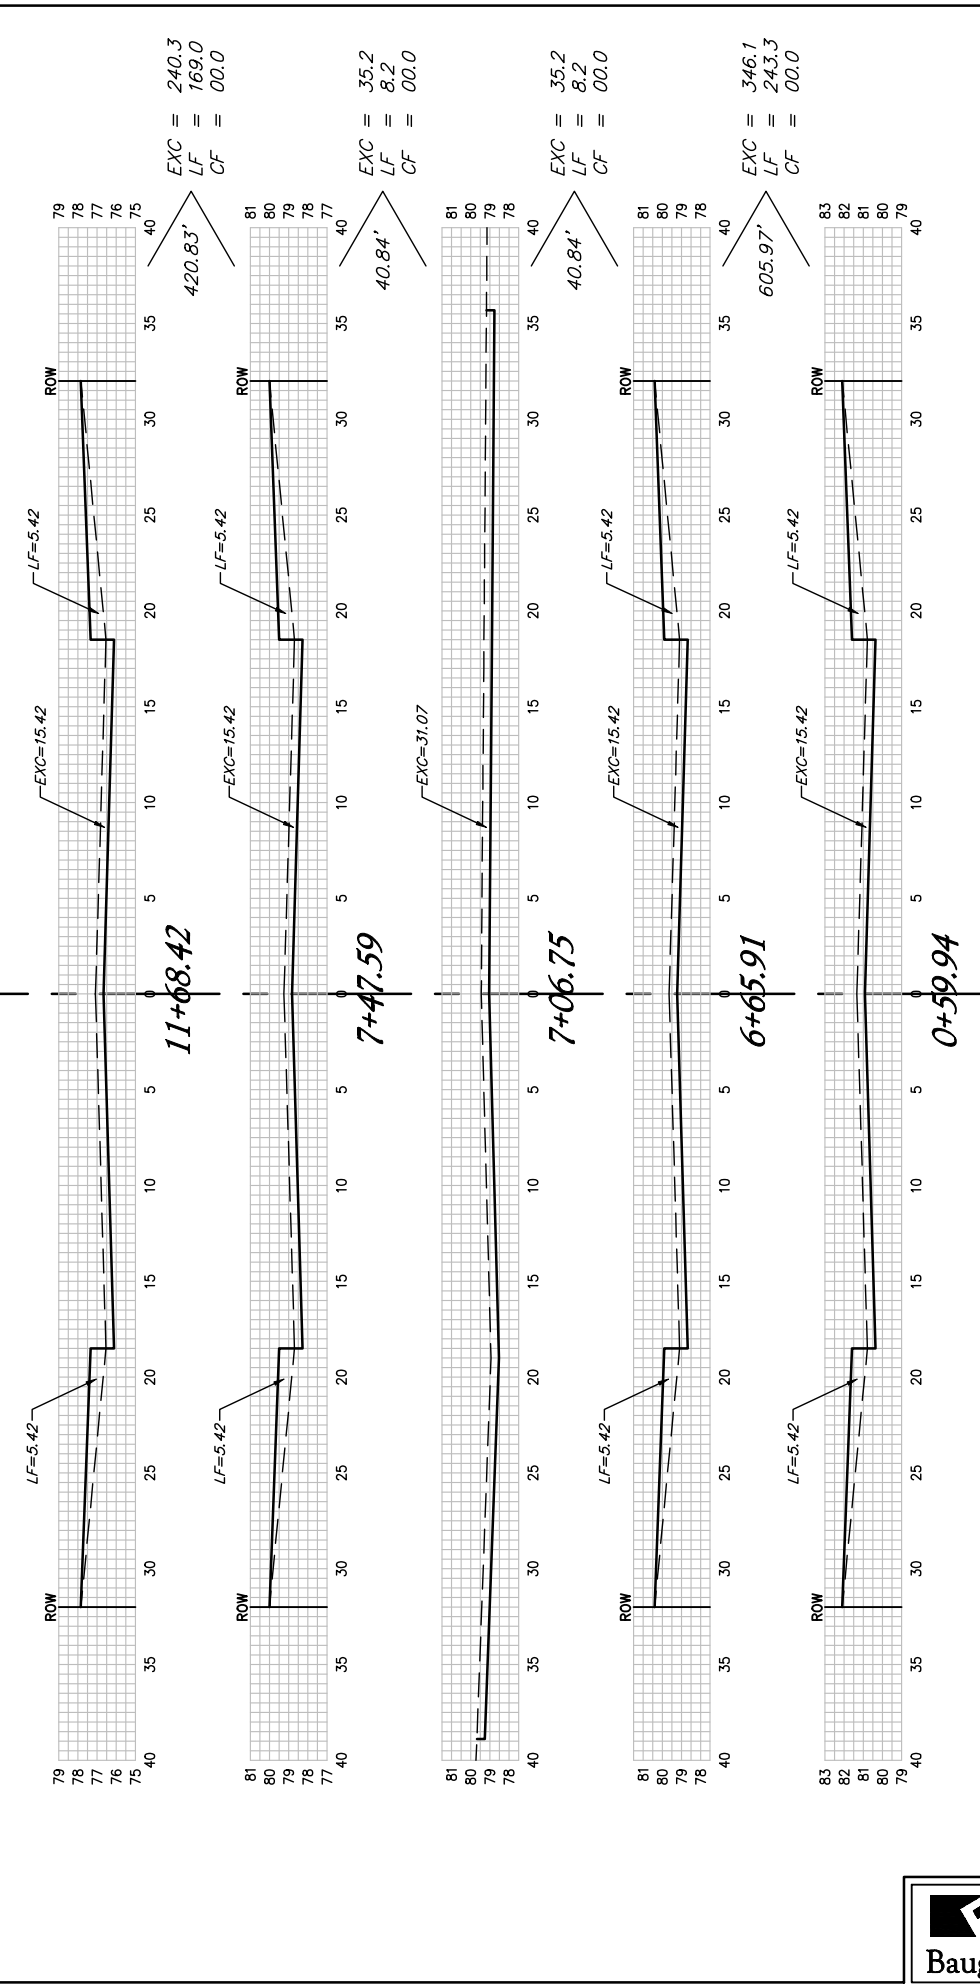

VICTORIA

**SHEET TOTAL:**

EXCAVATION	=	909.2	C.Y.
LOOSE FILL	=	622.1	C.Y.
COMPACTED FILL	=	00.0	C.Y.

Note: Cross Sections on Sheets 35-37 assume site has been mass graded according to Typical Mass Grading Section per details, sheet 29.