


±

±

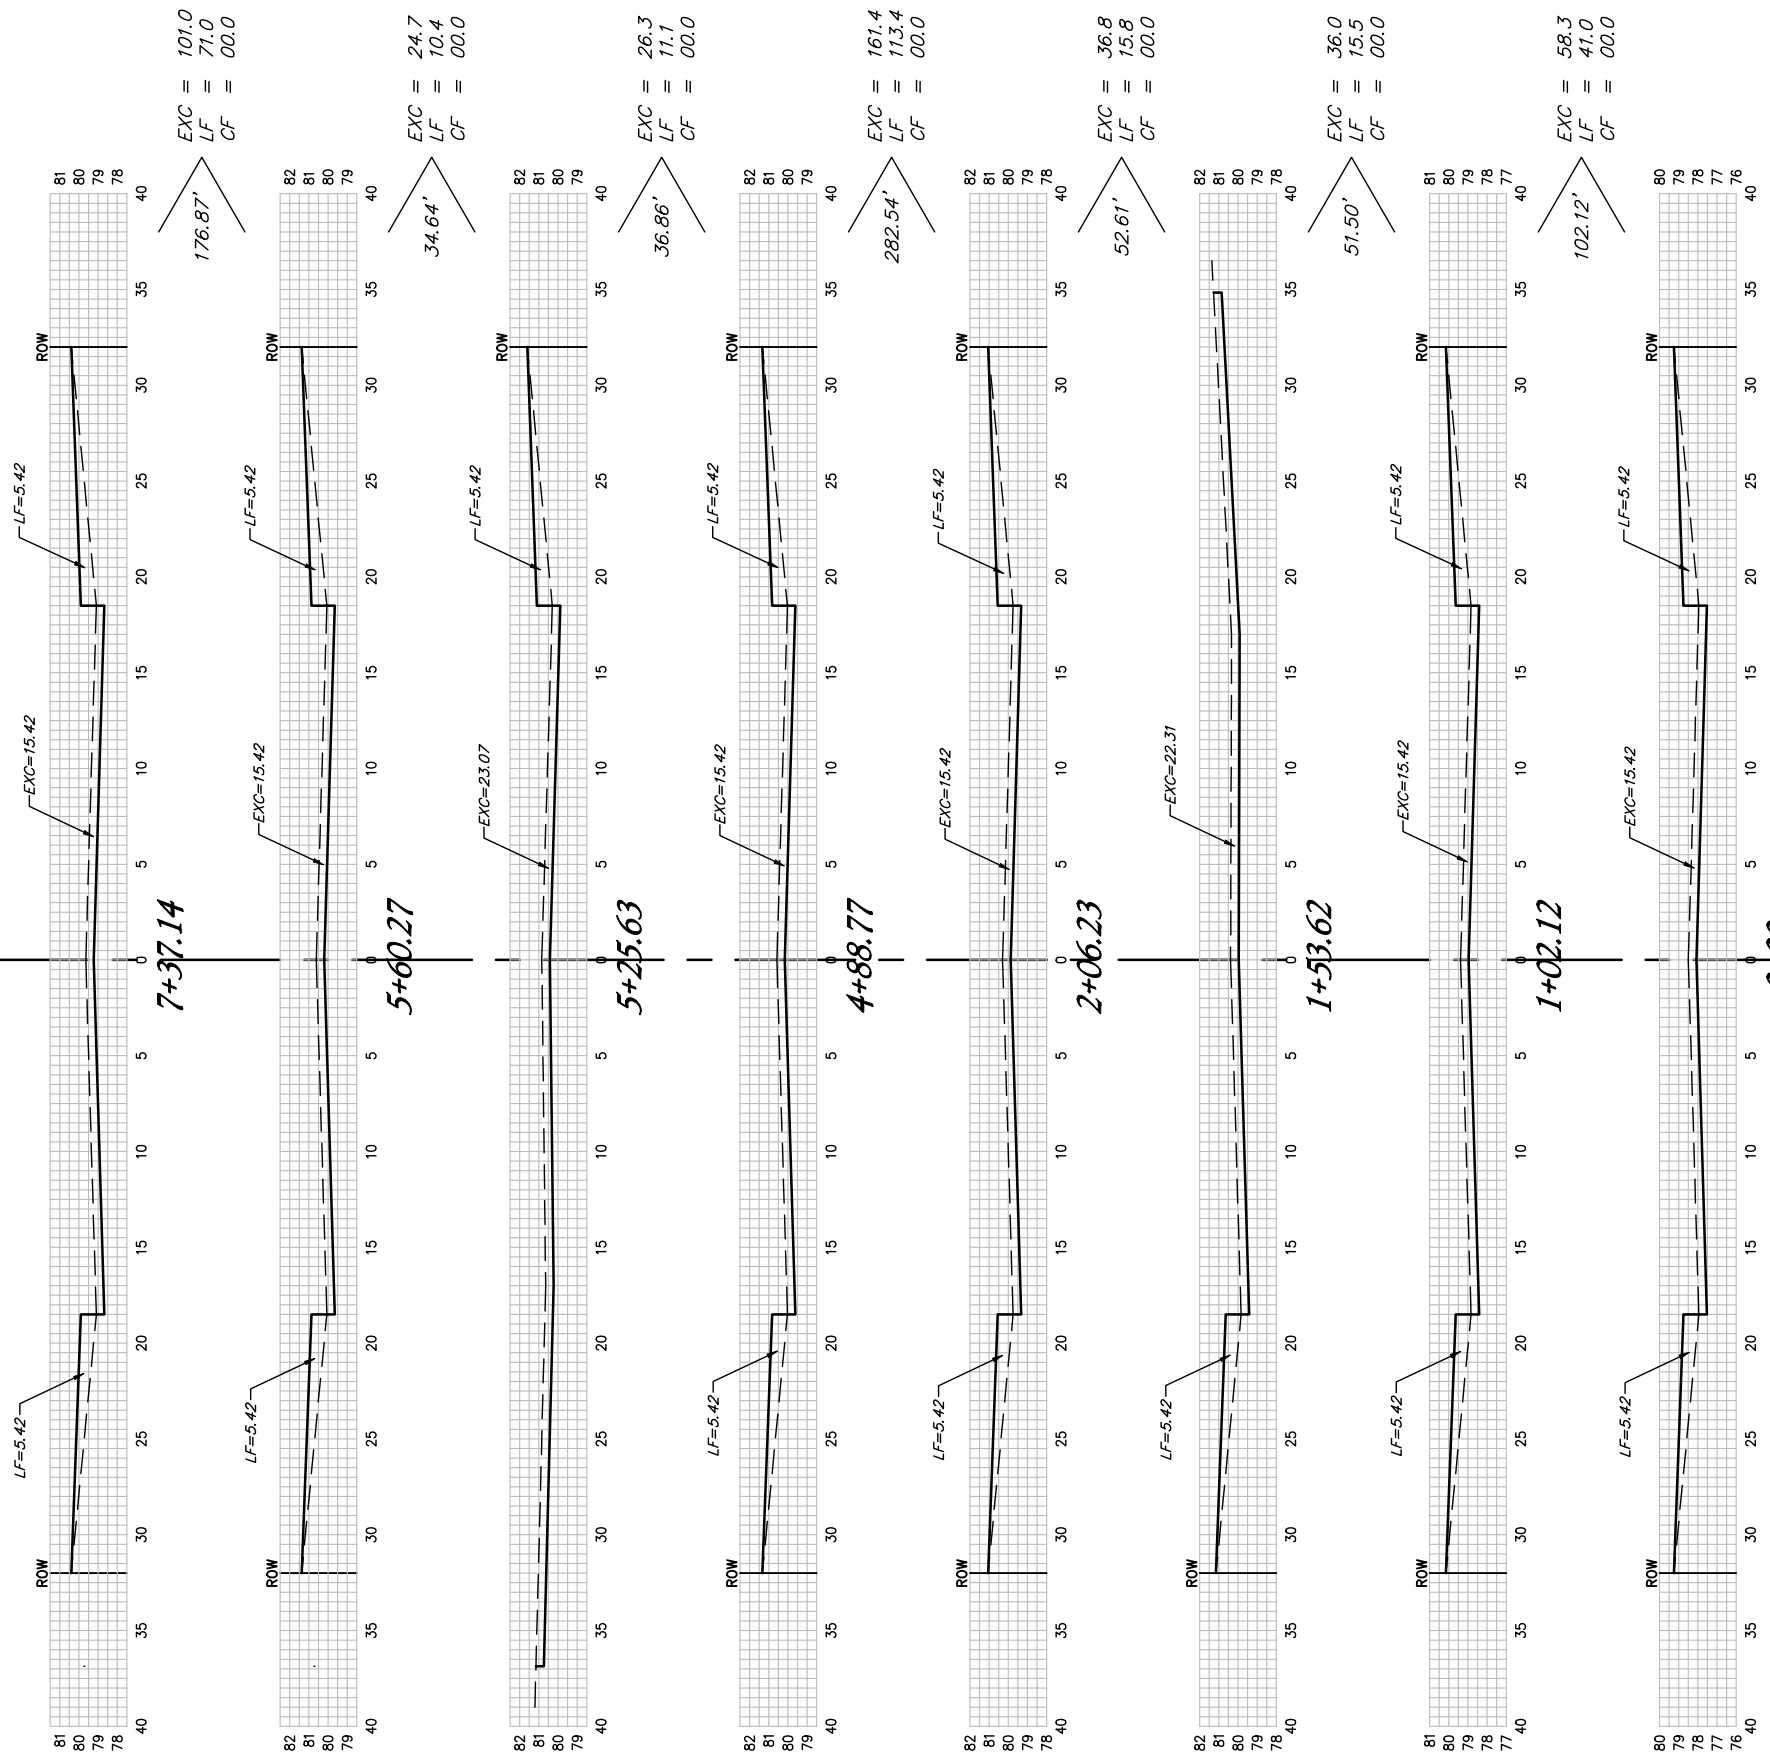

$EXC = 101.0$
 $LF = 71.0$
 $CF = 00.0$
 176.87'

$EXC = 24.7$
 $LF = 10.4$
 $CF = 00.0$
 34.64'

$EXC = 26.3$
 $LF = 11.1$
 $CF = 00.0$
 36.86'

$EXC = 161.4$
 $LF = 113.4$
 $CF = 00.0$
 282.54'

$EXC = 36.8$
 $LF = 15.8$
 $CF = 00.0$
 52.61'

$EXC = 36.0$
 $LF = 15.5$
 $CF = 00.0$
 51.50'

$EXC = 58.3$
 $LF = 41.0$
 $CF = 00.0$
 102.12'

MAYWOOD

SHEET TOTAL:
 EXCAVATION = 444.4 C.Y.
 LOOSE FILL = 278.3 C.Y.
 COMPACTED FILL = 00.0 C.Y.

Note: Cross Sections on Sheets
 35-37 assume site has been mass
 graded according to Typical Mass
 Grading Section per details, sheet 29.