

## BENCHMARKS

**BM #1** - CoW Disc on Guard Rail (Northwest Corner of Bridge on Pawnee, 875' East of  $\frac{1}{4}$  Corner  
Elev. = **1334.88** (NAVD 88)

**BM #2** - Chiseled "□" on the Top of Curb on the South End of the Median, CL of Wheatland St.  
Elev. = **1337.04** (NAVD 88)

**BM #3** - Chiseled "□" on the Top of Curb on the North End of the Median, CL of Monument St.  
Elev. = **1338.64** (NAVD 88)


**BM #4** - Chiseled "□" on the Top of Curb on the Northwest Curb Return of the Pawnee & 119th Street Intersection  
Elev. = **1359.78** (NAVD 88)

## CONTROL POINTS

POINT TABLE				
POINT #	RAW DESCRIPTION	NORTHING	EASTING	ELEVATION
1	bolt-stone	1671934.3640	1604823.6360	1333.84
2	thm-empty	1672000.8030	1607380.7470	1338.93
3	r4f-se	1671888.4490	1602265.3640	1359.08
10	crossf	1671992.0650	1604702.0120	1336.48
11	brf	1671994.1810	1604811.9820	1333.32
12	abtt4	1671994.1500	1604823.6940	1333.99
13	abtt4	1671994.4050	1604830.5860	1334.45
95	bm 3	1671866.9520	1604034.3210	1338.64
96	bm 2	1671993.8890	1604660.9250	1337.04
97	bm1 cowdisc	1671971.3860	1605699.1960	1334.88
99	bm 4	1671952.3940	1602242.7850	1359.78
100	cpr	1671907.7580	1602385.4520	1357.86
101	cpr	1671888.9210	1603259.7020	1342.08
102	cpr	1671908.2230	1604380.5170	1337.59
103	cpr	1671928.3200	1605164.6730	1332.64
104	cpr	1671984.6210	1606064.9730	1333.74
105	cpbr	1671963.8570	1606734.4280	1340.39
200	n	1671870.7160	1604076.7460	1338.29
201	cpn	1672080.1360	1602945.9550	1348.19
202	r4pec	1671984.6330	1604279.1320	1337.10

POINT TABLE				
POINT #	RAW DESCRIPTION	NORTHING	EASTING	ELEVATION
203	r4acls	1671988.5090	1604507.9370	1336.39
204	cpn	1671979.9440	1604691.6740	1335.88
205	cpn	1672022.7620	1606200.8400	1336.67
206	r4-f	1672030.1810	1606206.6080	1337.24
207	r4-f	1672023.1590	1605942.1820	1331.93
208	cpn	1671971.2020	1605643.2120	1332.04
209	r4bls	1672041.9490	1606655.5010	1339.44
210	brf	1672043.9250	1606720.9870	1339.71

SCALE: 1" = 200'

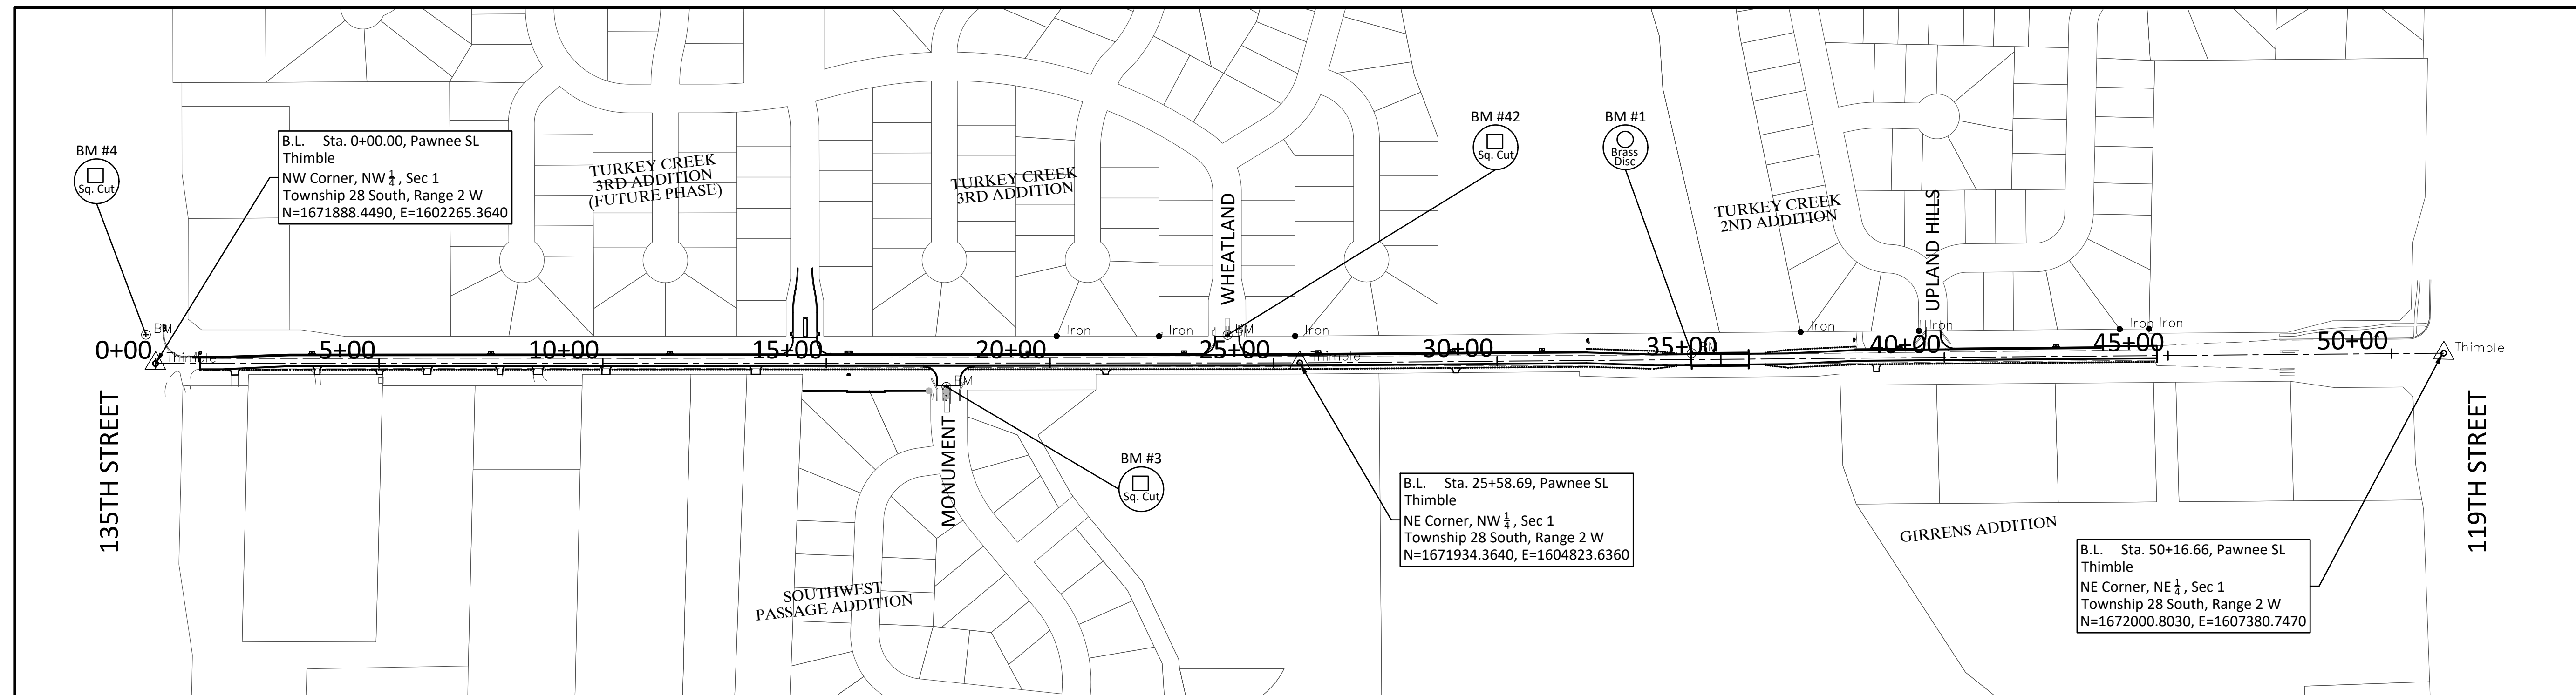

BAUGHMAN COMPANY  
315 Ellis St. Wichita, KS 67211 316-262-7271  
BaughmanCo.com



PAWNEE PAVING (119TH STREET TO 135TH STREET)  
**KEYSHEET**  
CAPITAL IMPROVEMENT PROJECT

PROJECT NUMBER:  
472-2019-08554  
INTERNAL NUMBER:  
19-07-E316

DESIGN: LP  
DRAWN: LP  
DATE: Feb, 2020

SHEET  
OF  
**2**  
73

THE E:\PROJECTS\PAWNEE\_119TH-135TH\19-07-E316.DWG