



SCALE: 1" = 40'
0 40

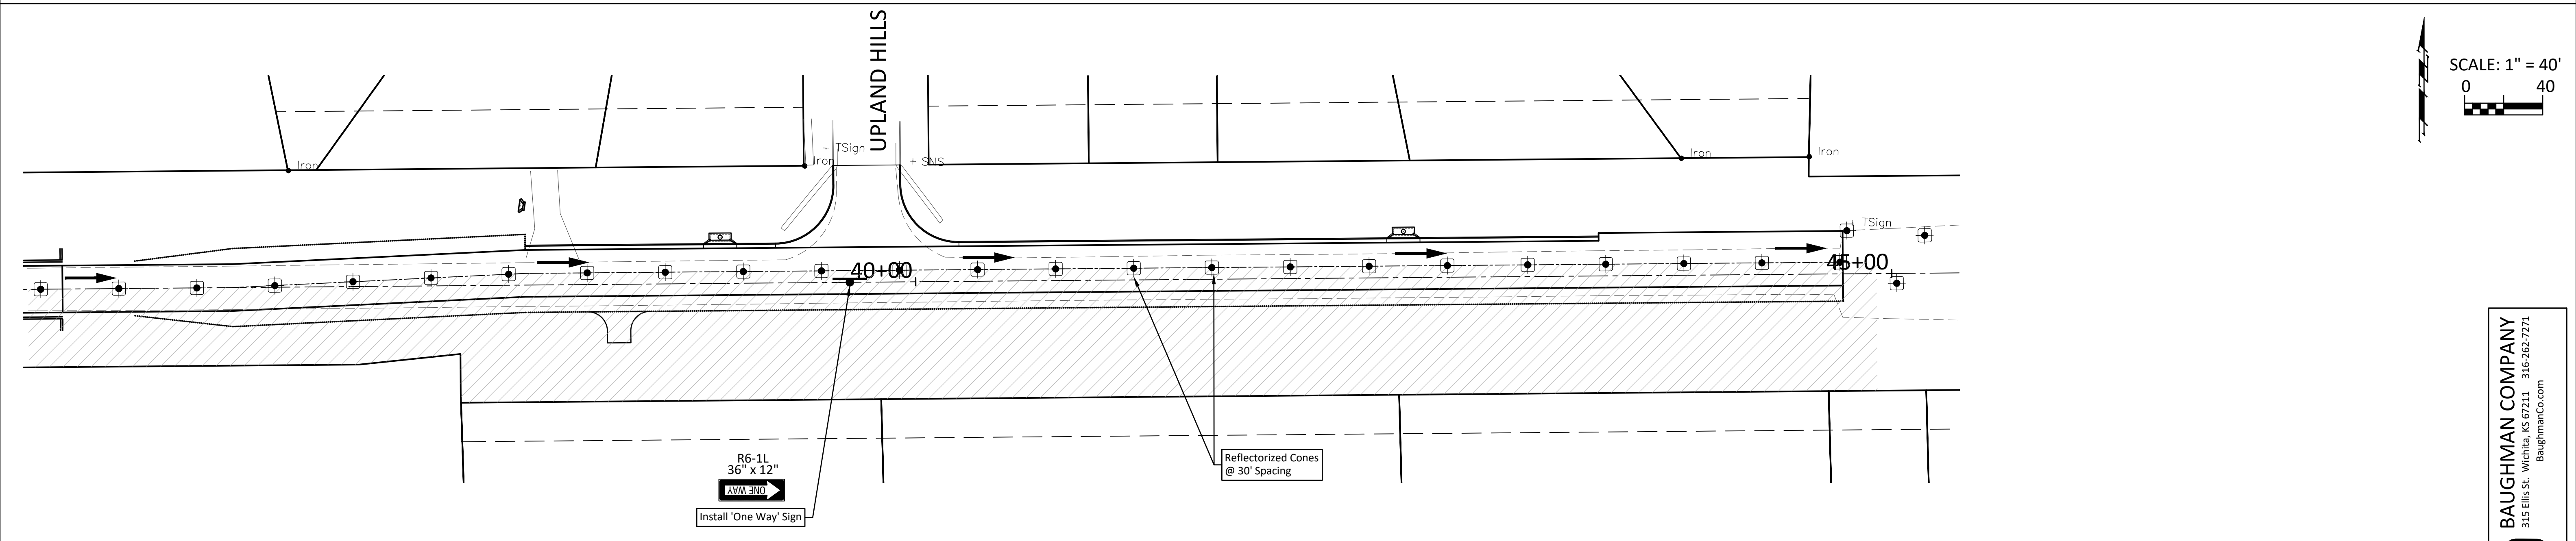

SCALE: 1" = 40'
0 40

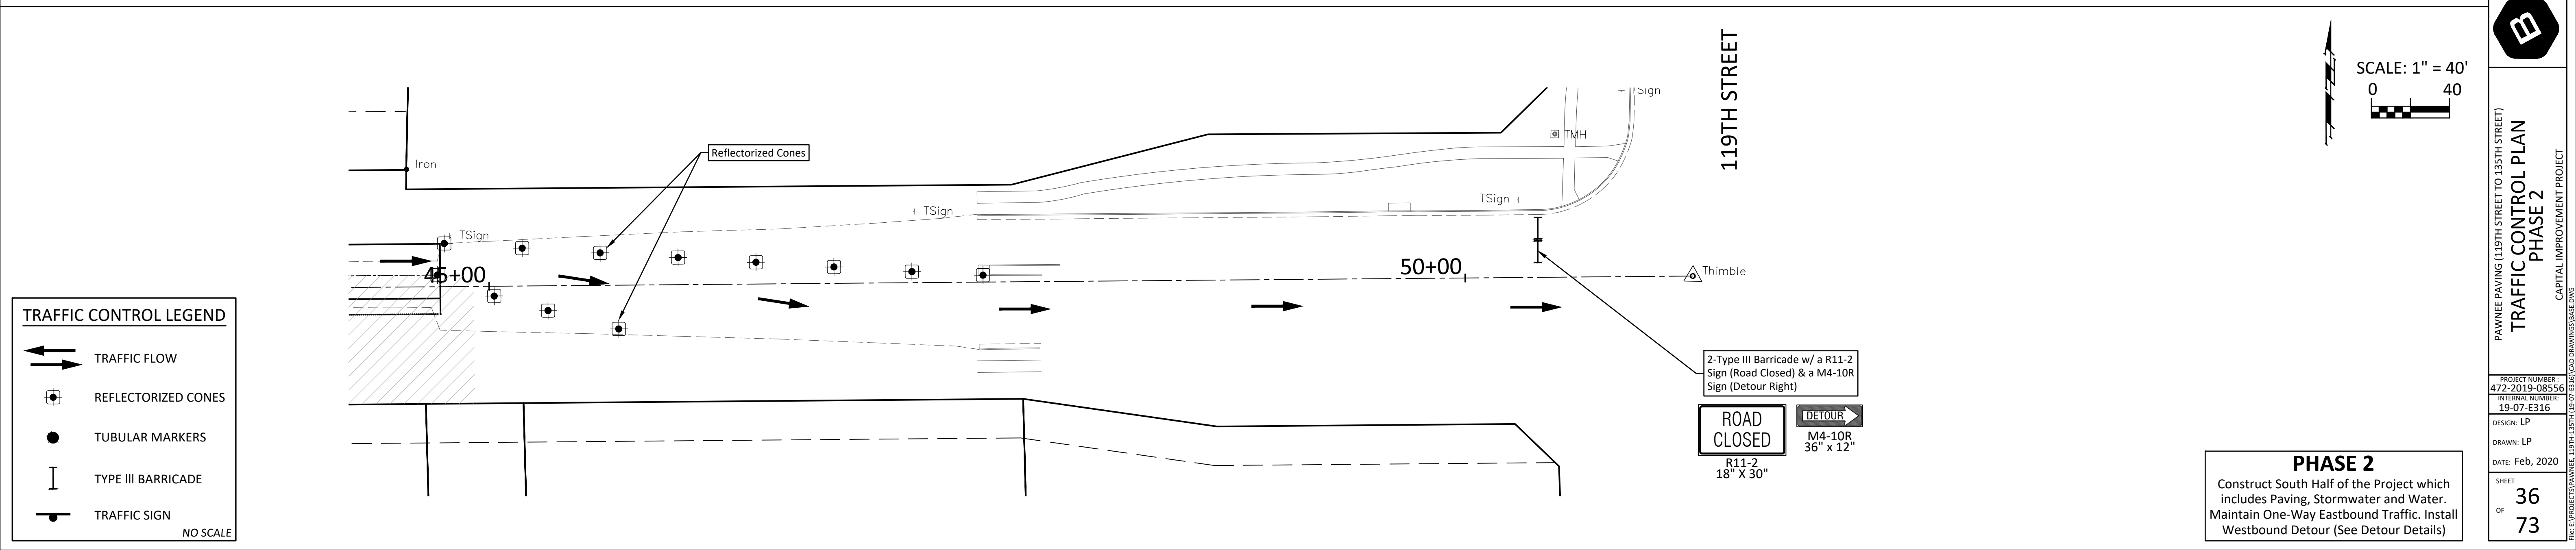


SCALE: 1" = 40'
0 40

TRAFFIC CONTROL LEGEND	
	TRAFFIC FLOW
	REFLECTORIZED CONES
	TUBULAR MARKERS
	TYPE III BARRICADE
	TRAFFIC SIGN
NO SCALE	

PHASE 2
Construct South Half of the Project which includes Paving, Stormwater and Water. Maintain One-Way Eastbound Traffic. Install Westbound Detour (See Detour Details)

BAUGHMAN COMPANY
315 Ellis St. Wichita, KS 67211 316-262-7271
BaughmanCo.com

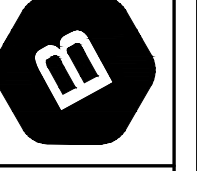

PAWNEE PAVING (119TH STREET TO 135TH STREET)
TRAFFIC CONTROL PLAN
PHASE 2
CAPITAL IMPROVEMENT PROJECT

PROJECT NUMBER: 472-2019-08554
INTERNAL NUMBER: 19-07-E316
DESIGN: LP
DRAWN: LP
DATE: Feb, 2020
SHEET
OF
36
73