


STATE	PROJECT NO.	YEAR	SHEET NO.	TOTAL SHEETS
KANSAS	472-85463	2020	94	97

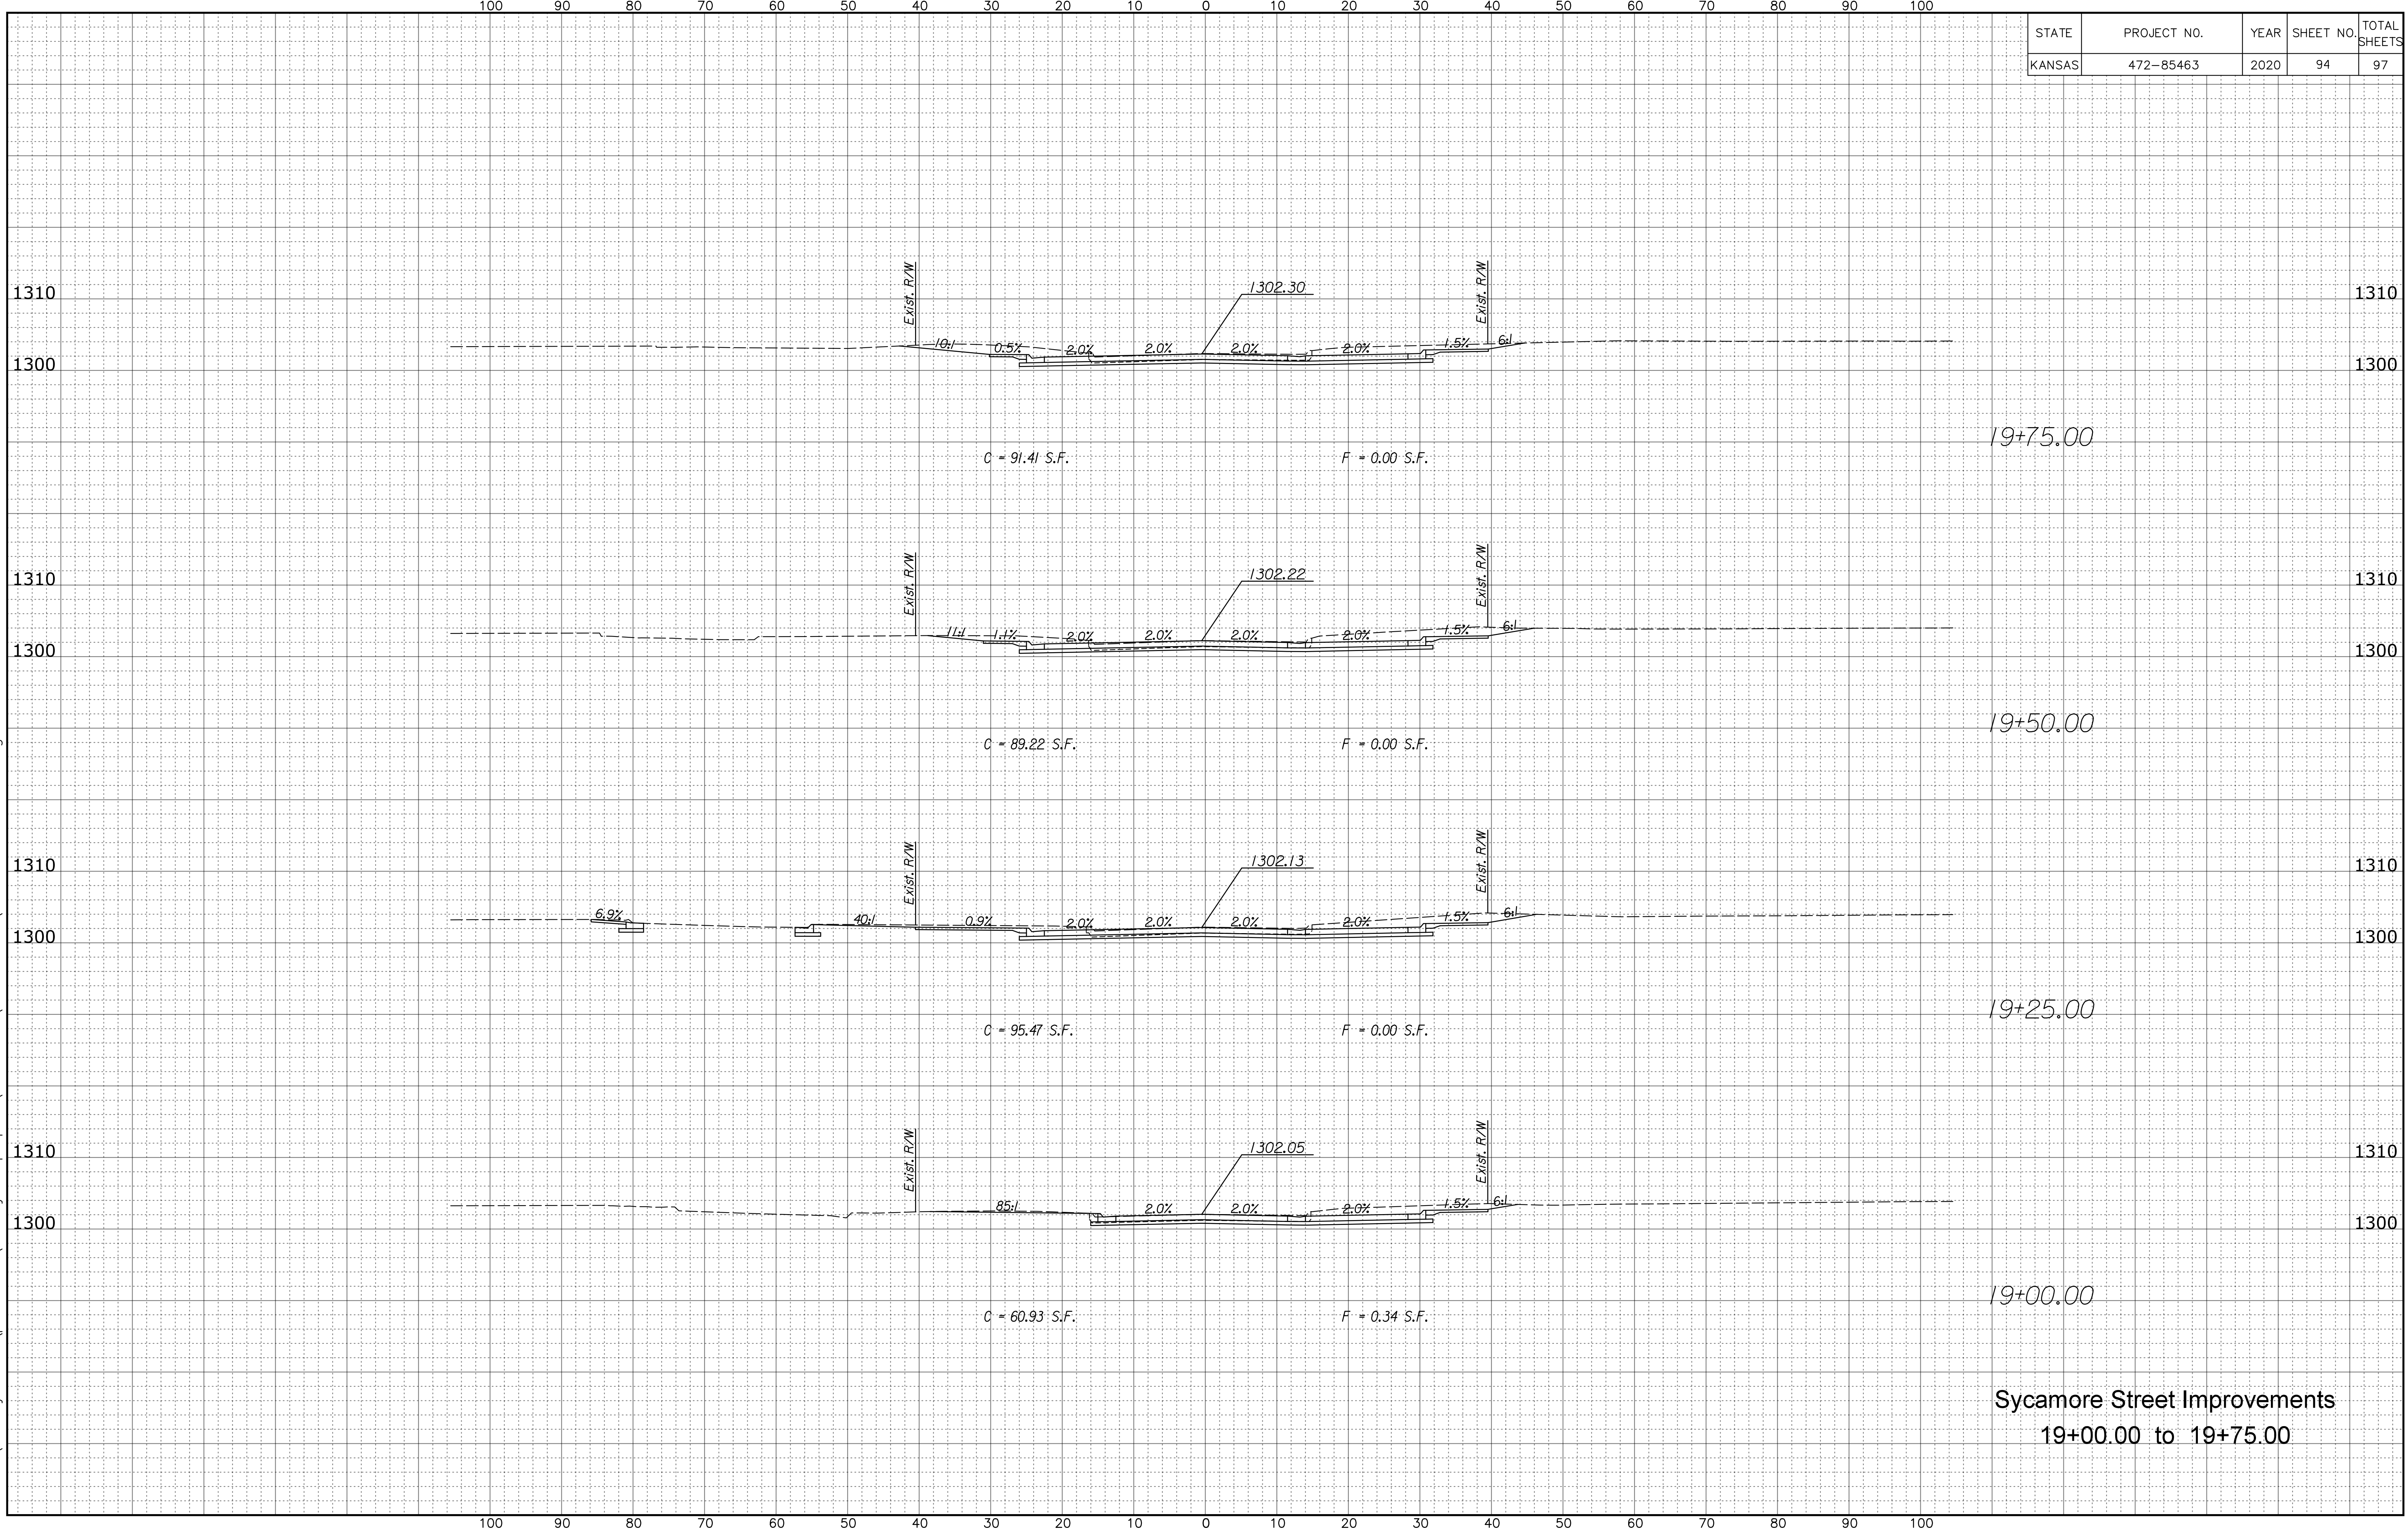

Plotted B Road
 File z:\transystems\pw_local\transyscorp-pw\taummel\d0694545\C-RDW-M01-801.dgn

Sycamore Street Improvements
 19+00.00 to 19+75.00