




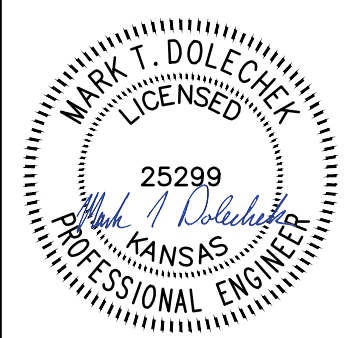

© 2018 GARVER, LLC  
 THIS DOCUMENT, ALONG WITH THE IDEAS AND DESIGNS CONVEYED HEREIN, SHALL BE CONSIDERED INSTRUMENTS OF PROFESSIONAL SERVICE AND ARE PROPERTY OF GARVER, LLC. ANY USE, REPRODUCTION, OR DISTRIBUTION OF THIS DOCUMENT, ALONG WITH THE IDEAS AND DESIGN CONTAINED HEREIN, IS PROHIBITED UNLESS AUTHORIZED IN WRITING BY GARVER, LLC OR EXPLICITLY ALLOWED IN THE GOVERNING PROFESSIONAL SERVICES AGREEMENT FOR THIS WORK.

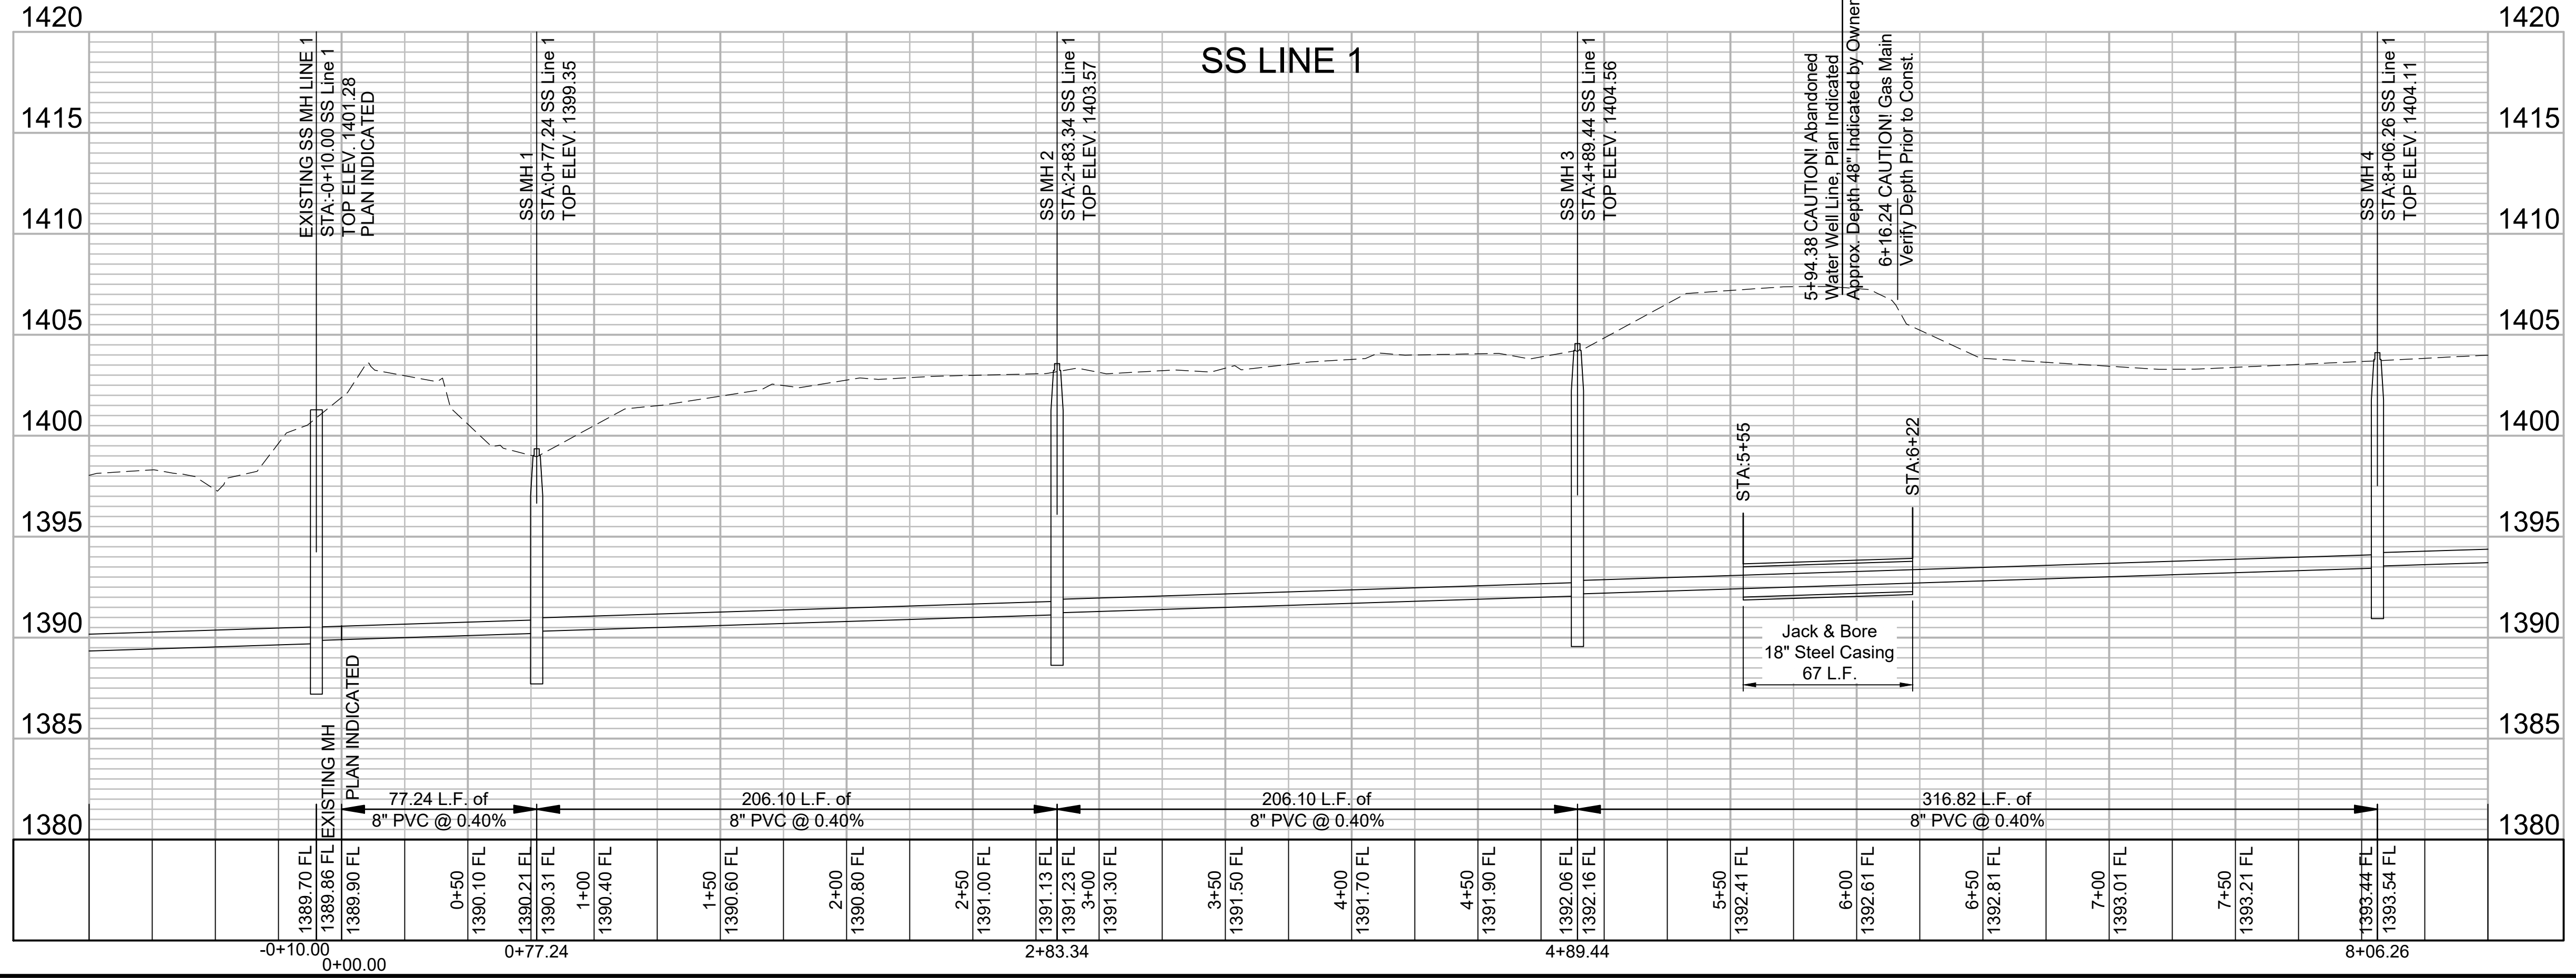

Digitally Signed 07/24/2020

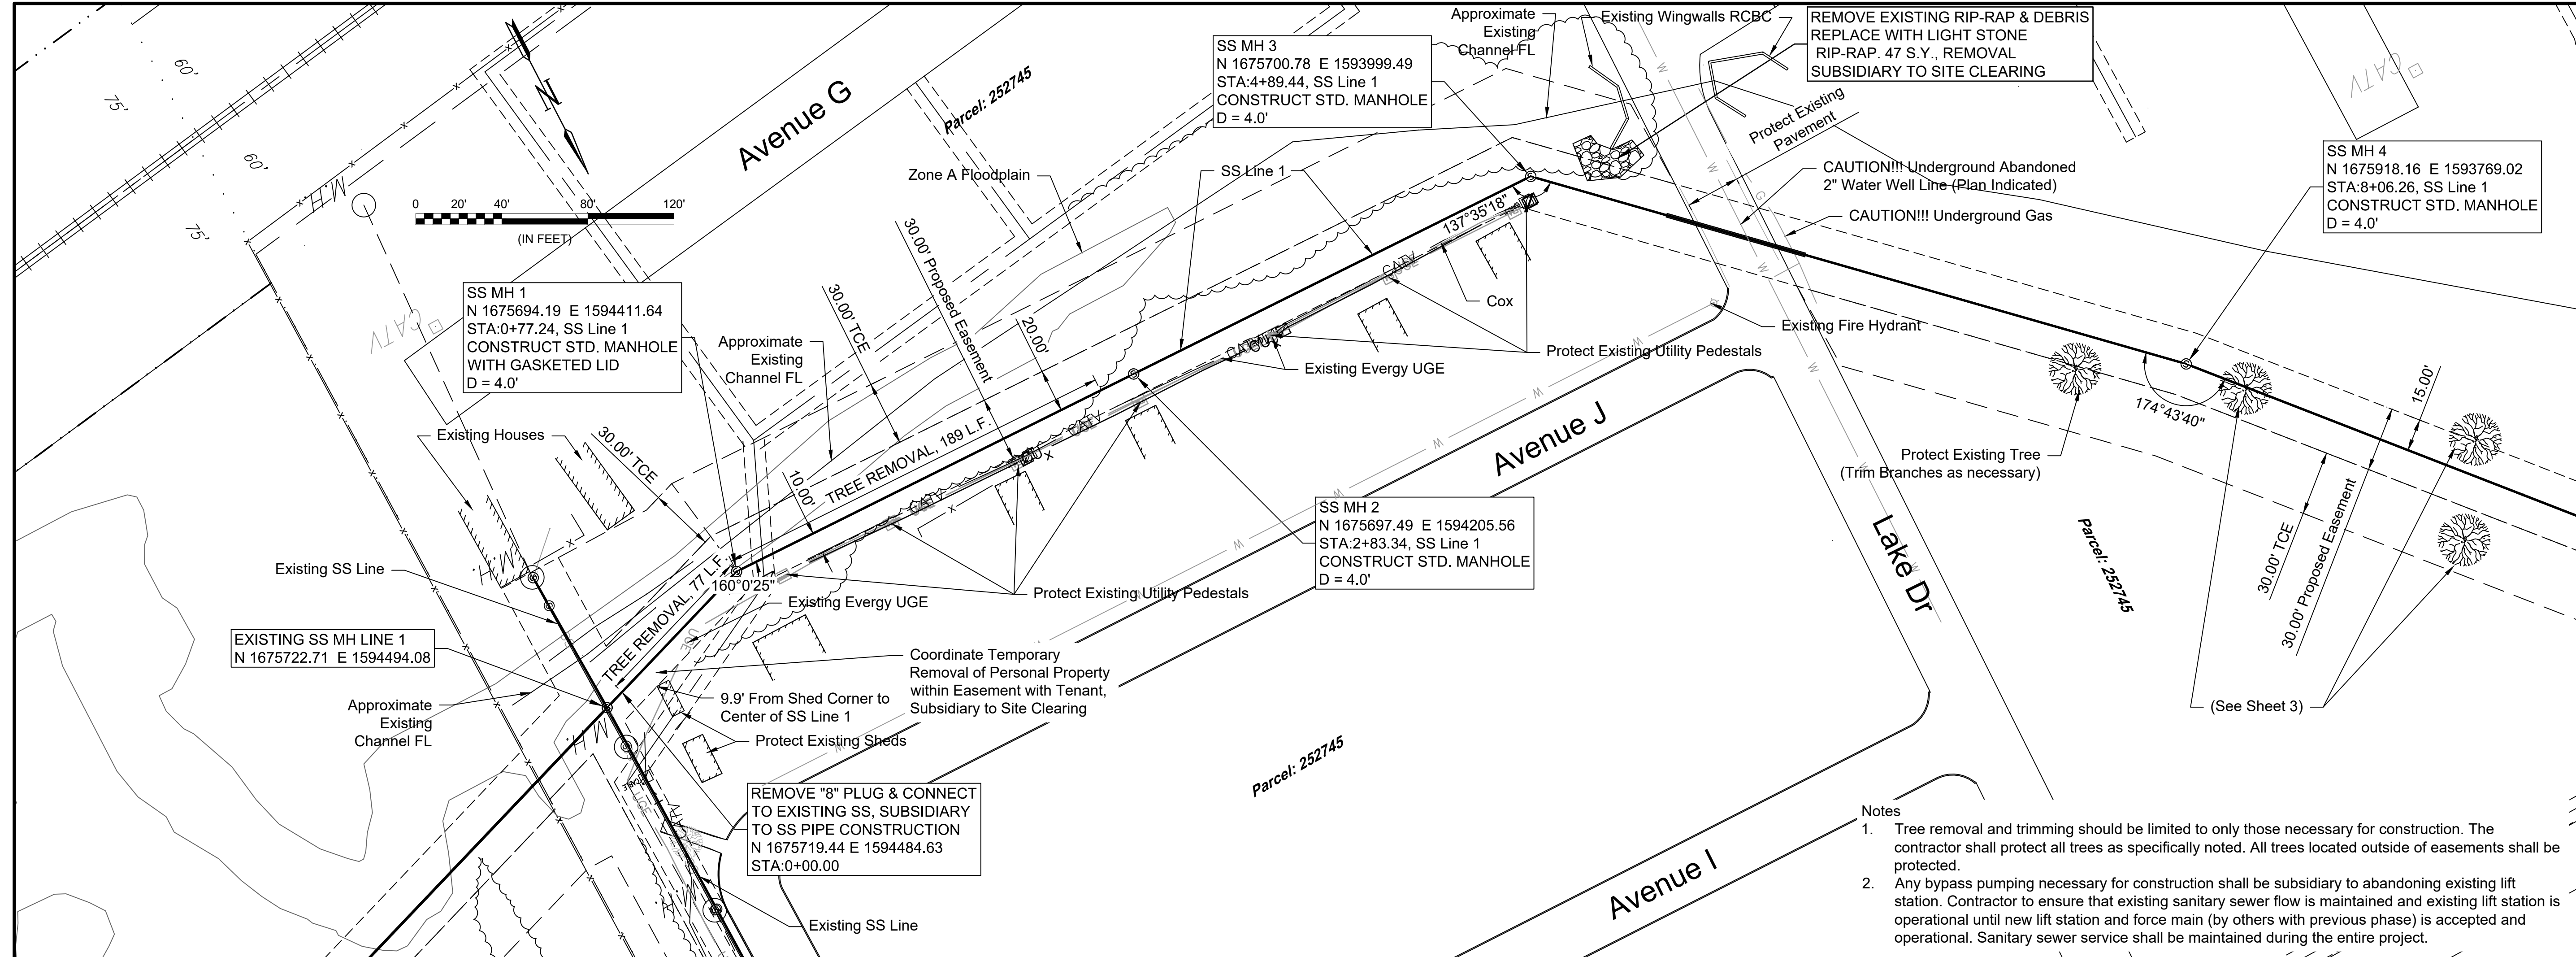

File: L:\2019\19T41008 - CoW Sanitary Sewer to LS47\Drawings\CAD\Plan Sheets\SS Line 1.dwg Last Save: 7/24/2020 8:57 AM Last saved by: MTDolechek  
 Last plotted by: Dolechek, Mark T. Plot Style: --- Plot Scale: 1:2.565 Plot Date: 7/24/2020 9:00 AM Plotter used: None

REV.	DATE	DESCRIPTION	BY



CITY OF WICHITA  
 WICHITA, KANSAS

Sanitary Sewer from  
 Lift Station 47

SS Line 1  
 (1 of 2)

JOB NO.: 19T41008  
 DATE: Jul 2020  
 DESIGNED BY: MTD  
 DRAWN BY: MCP

BAR IS ONE INCH ON ORIGINAL DRAWING  
 IF NOT ONE INCH ON THIS SHEET, ADJUST SCALES ACCORDINGLY.

DRAWING NUMBER

SHEET NUMBER **2** OF **15**