
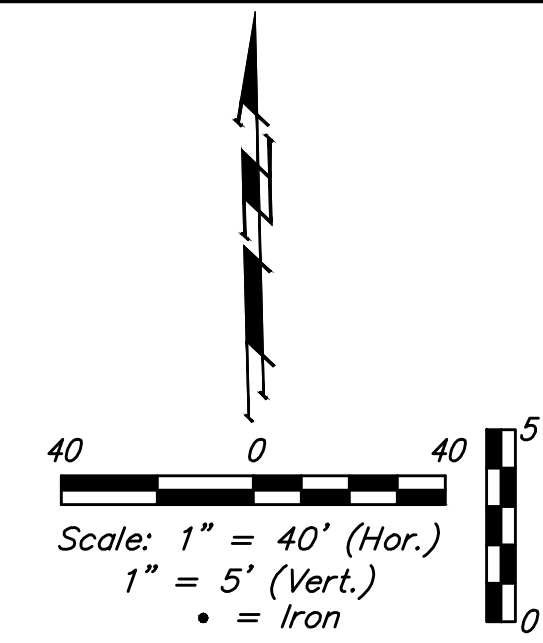


BENCHMARKS:

#1: "□" CUT CHISELED ON CURB,
15.2' S. OF SW COR., LOT 6,
BLOCK A, ROCKY FORD 2ND
ADDITION.
ELEV. = 1385.10 NAVD88

#2: "□" CUT CHISELED ON CURB,
8.6' N. & 11.7' W. OF SW COR.,
LOT 14, BLOCK C, ROCKY FORD
2ND ADDITION.
ELEV. = 1380.11 NAVD88


R.F. ADDITION

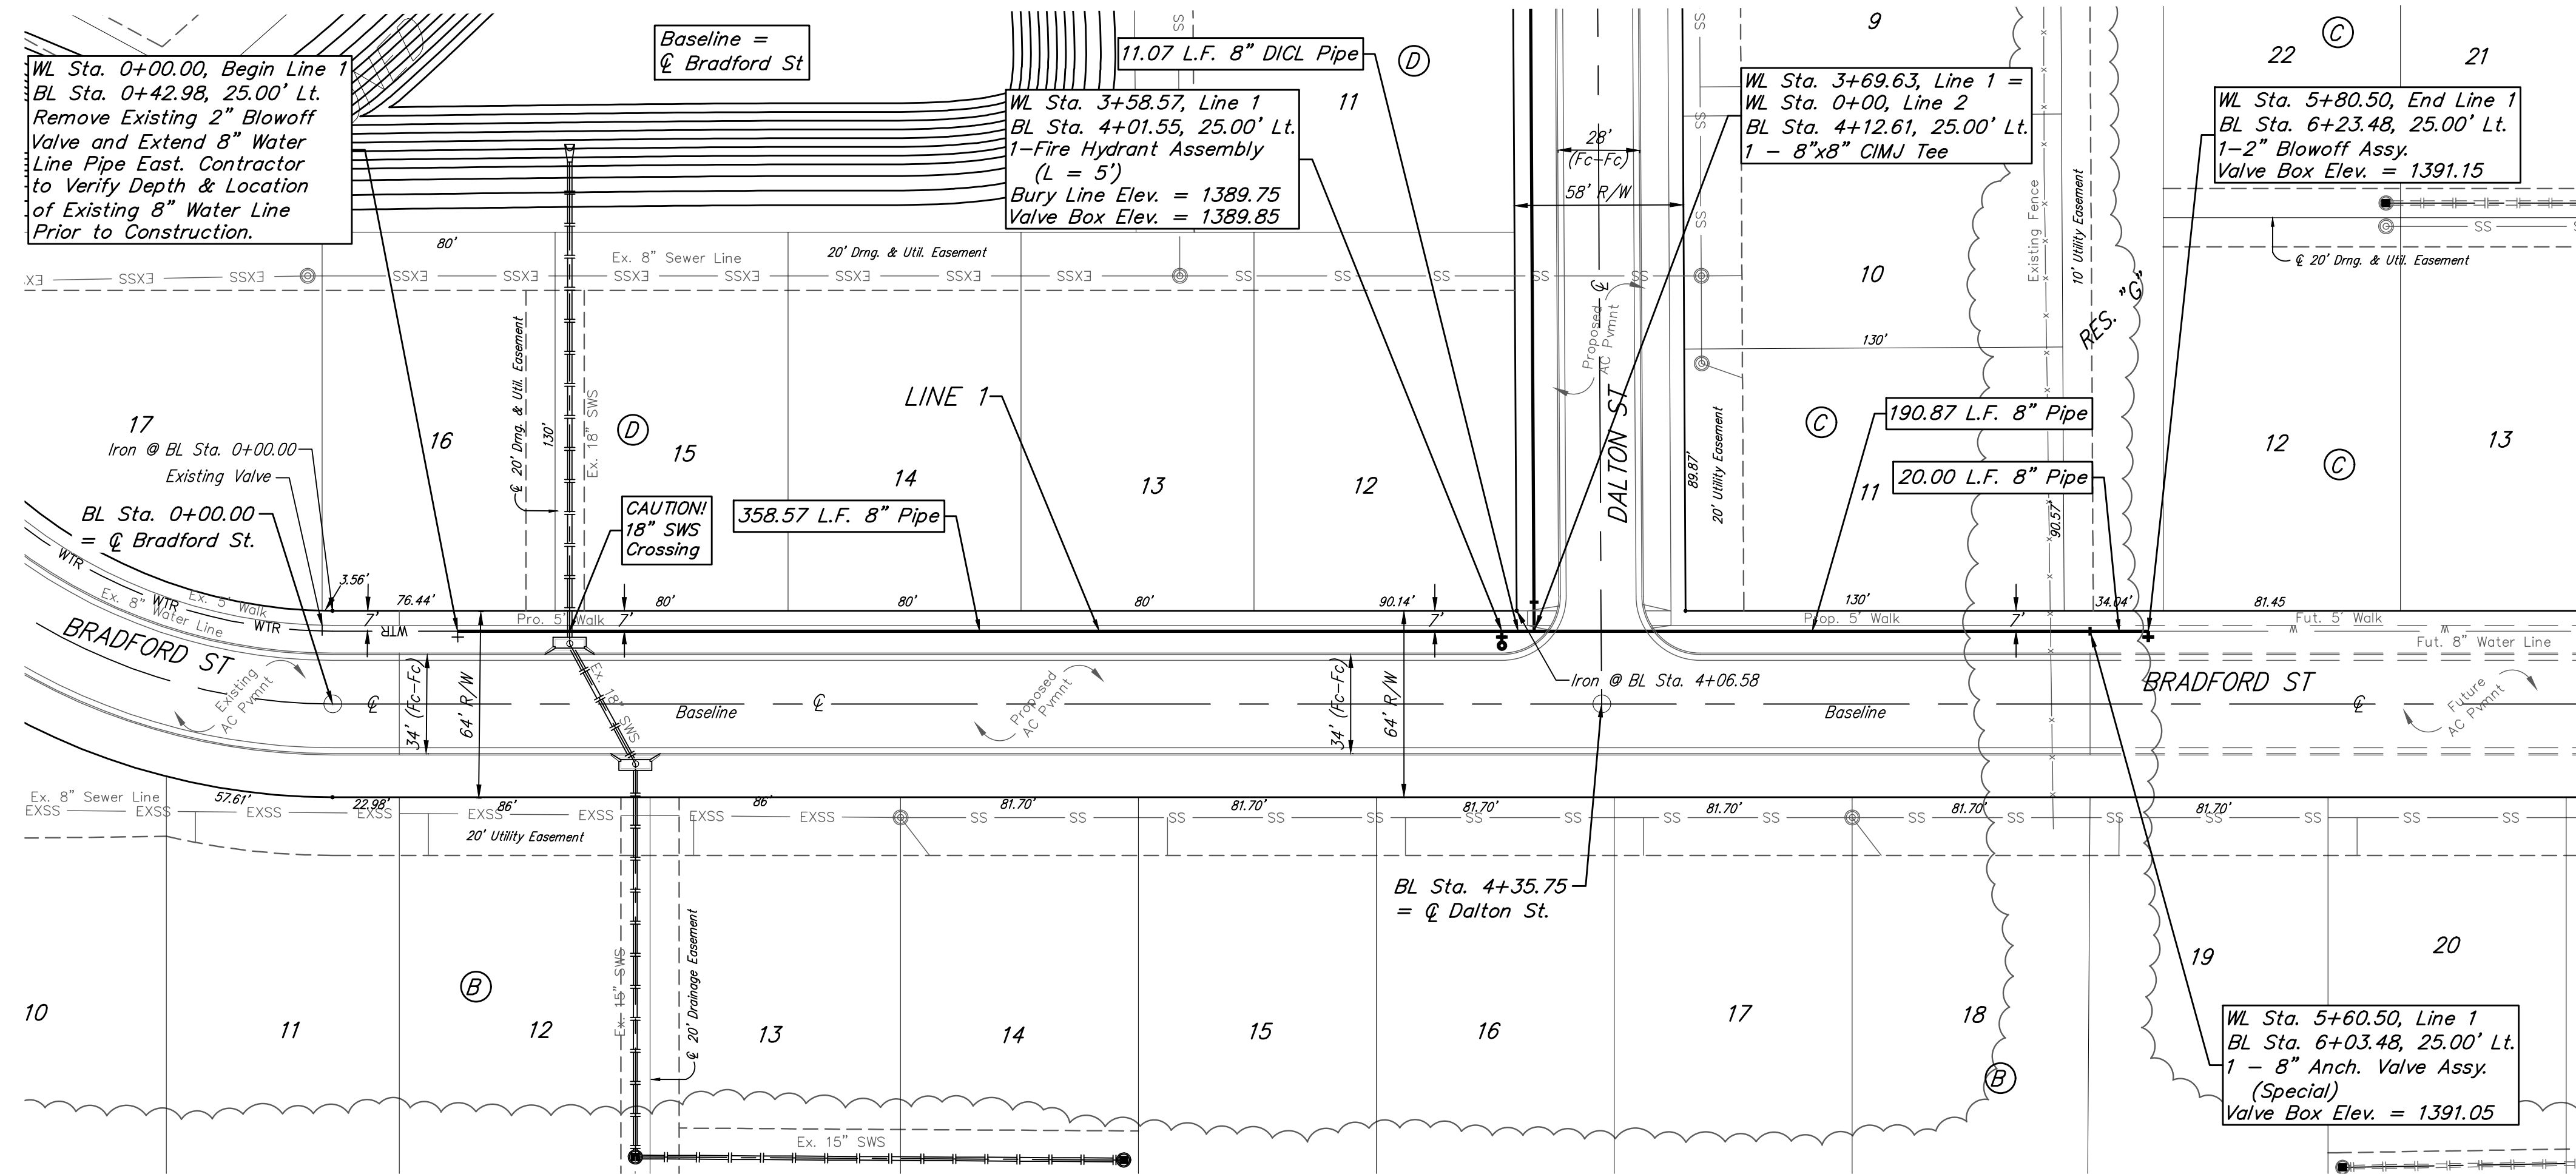

NOTE: Maintain 10 ft. of
horizontal separation (outside
dimension to outside dimension)
between the water lines and
sanitary sewer lines and manholes.

For Radii Under 200'
Contractor to Use
Short Pipe Lengths

R.F. ADDITION

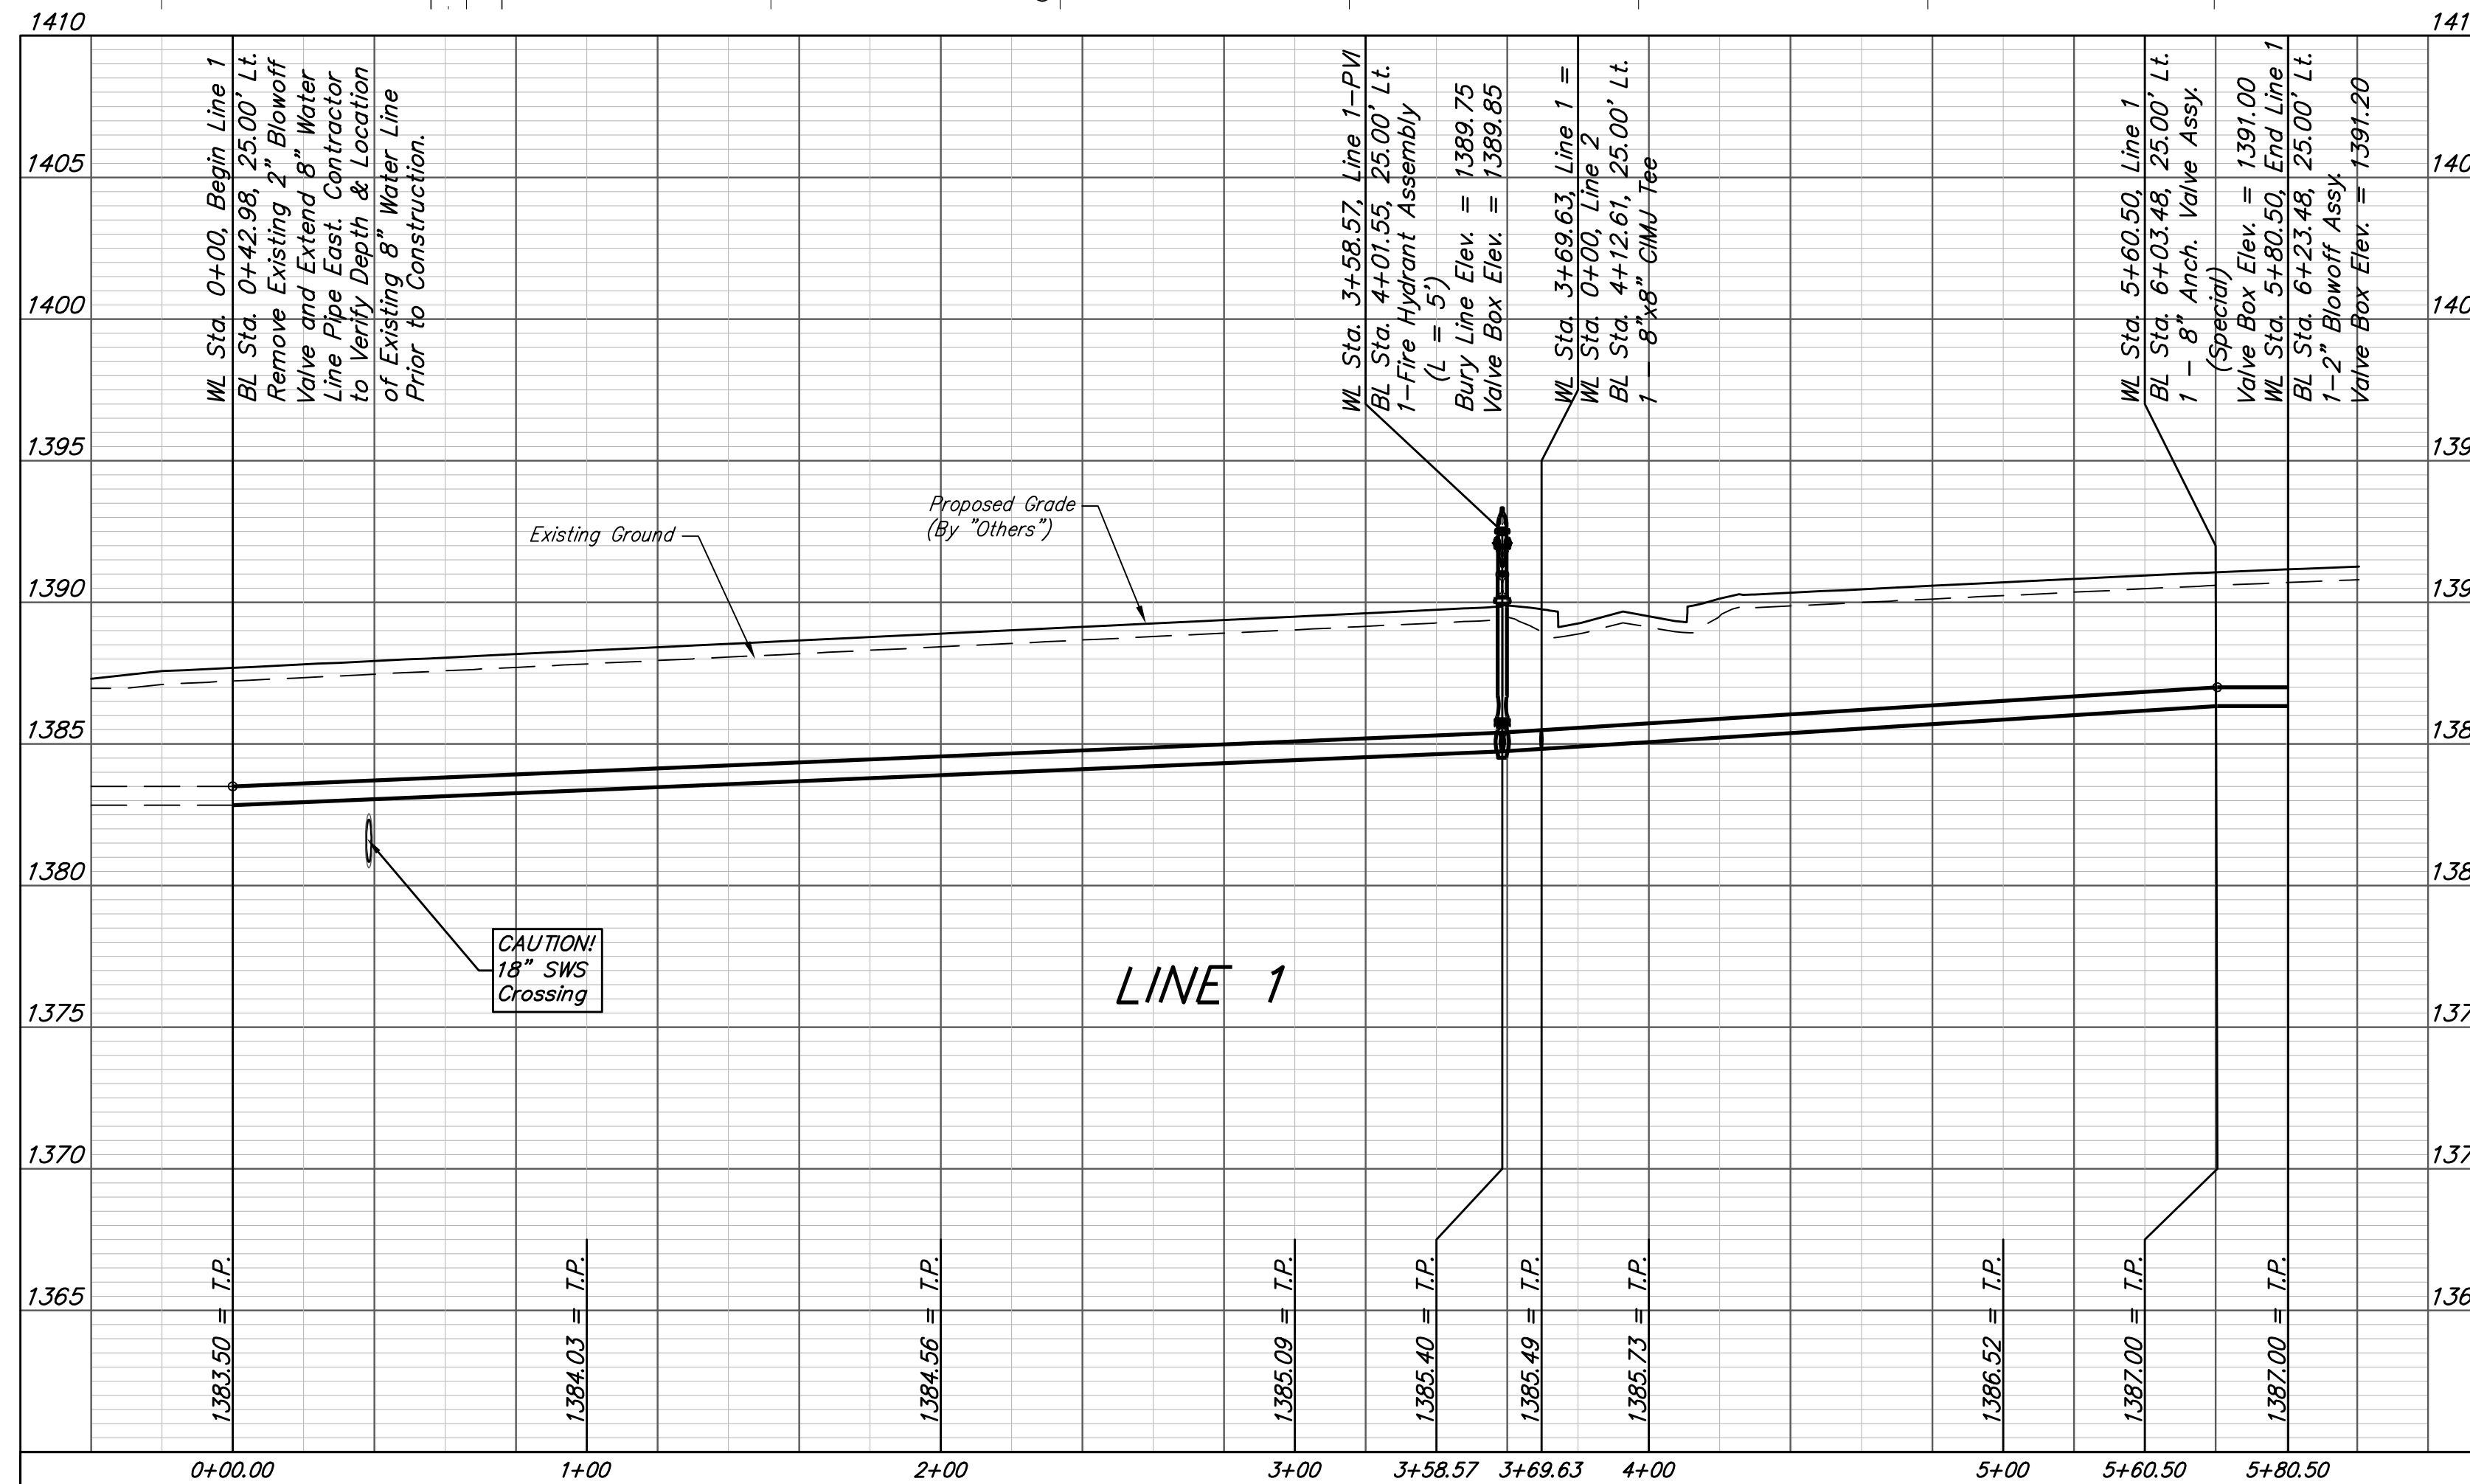

Baughman R.F. Addition - Phase II
LINE 1
Water Distribution System

Baughman Company, P.A. 315 Ellis St. Wichita, KS 67211 P 316-262-7271 F 316-262-0149
ENGINEERING | SURVEYING | PLANNING | LANDSCAPE ARCHITECTURE

PROJECT NUMBER
448-2019-005514

DESIGN
AEG

DRAWN
HW

APPROVED
DATE
08/03/20

SCALE
Noted

SHEET
4 OF 16

REVISIONS:

C:\Projects\R.F.Addition_1802P337\Engineering\Phase 2\WTR\WTR.PLAN.5.dwg