

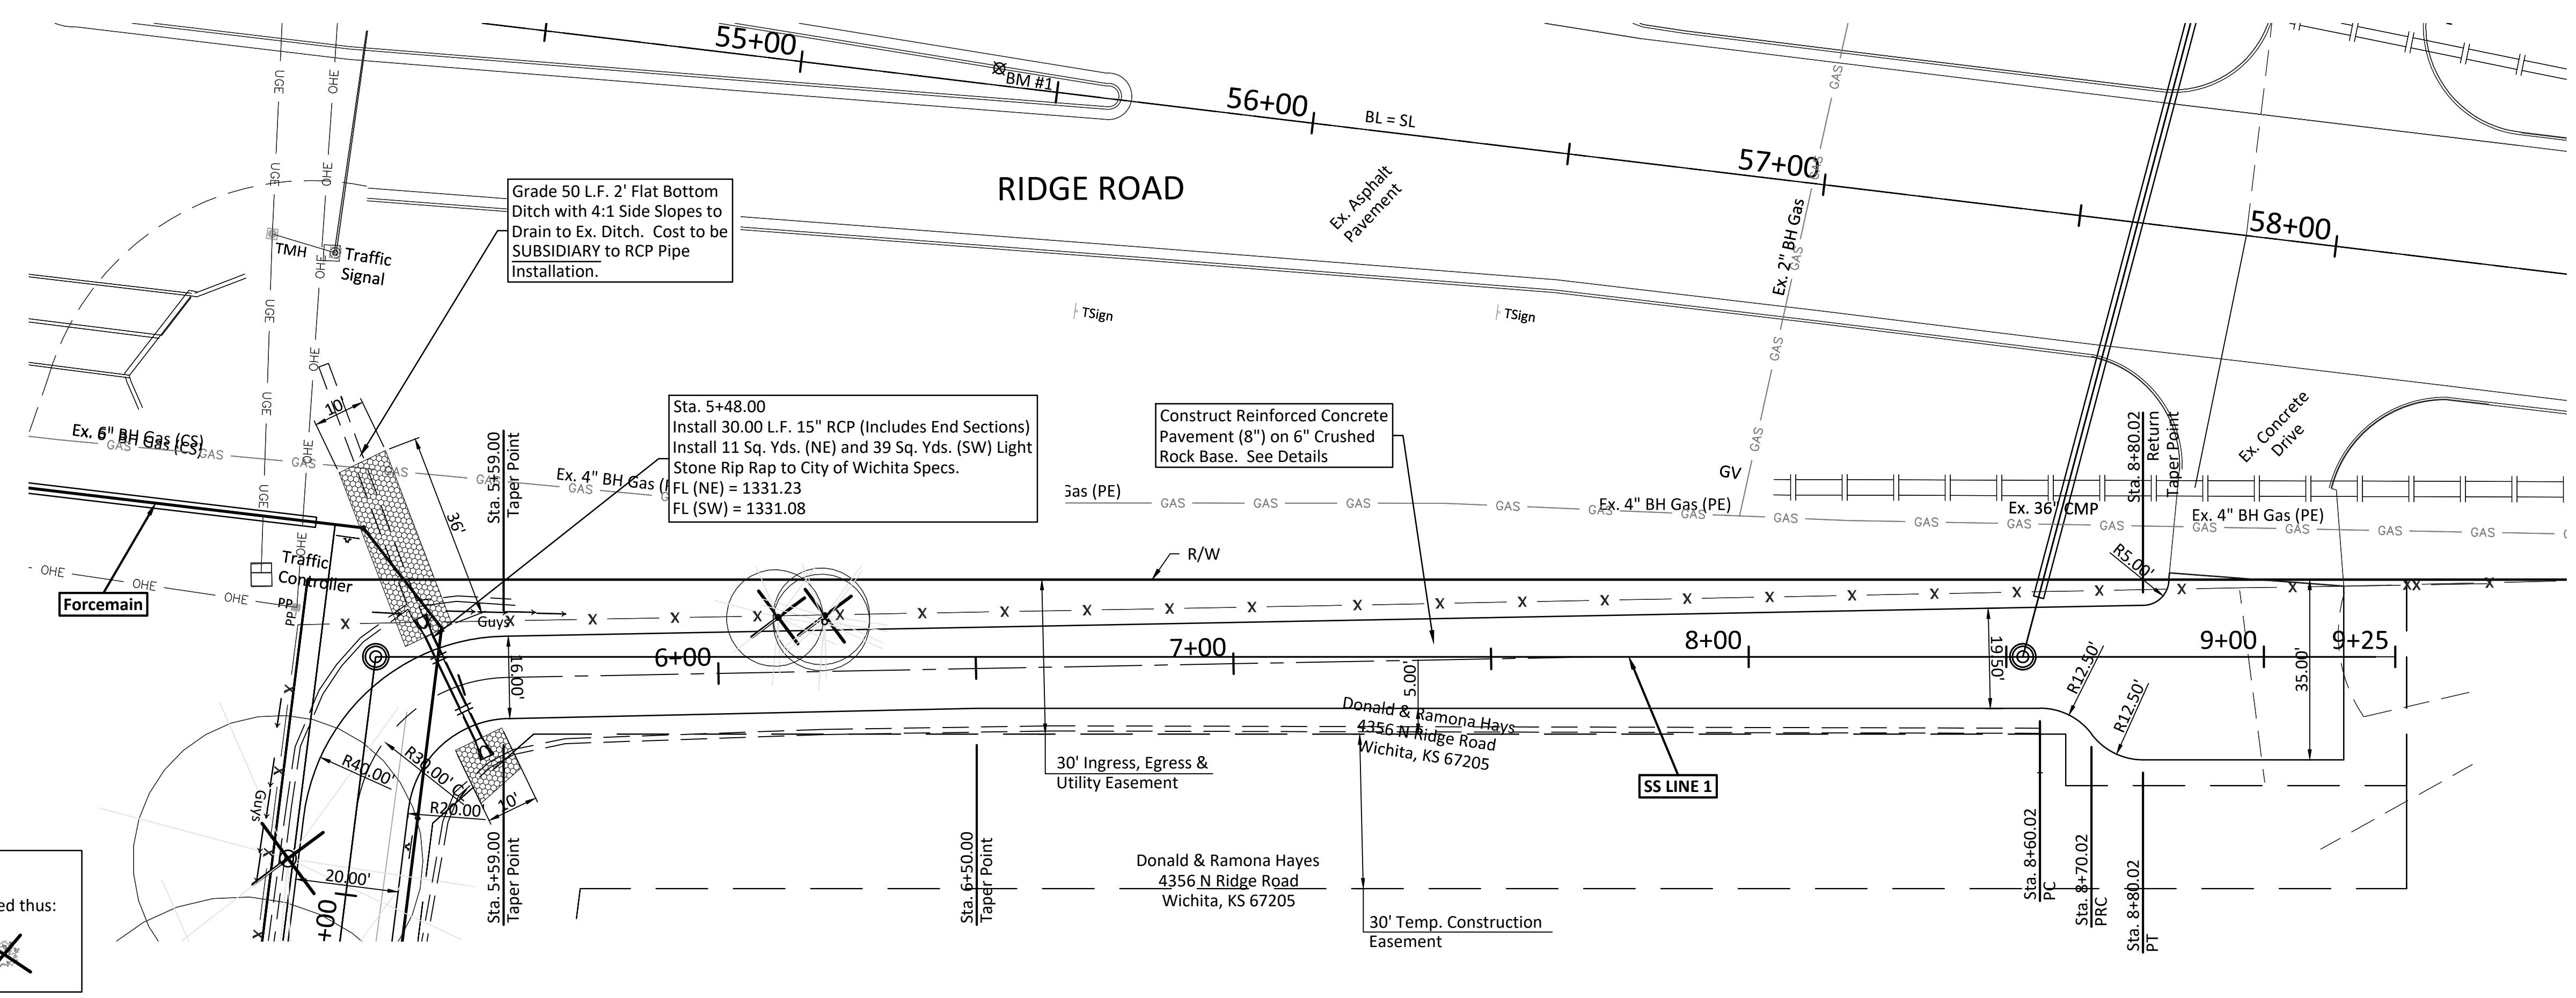


**BENCHMARK:**  
 BM #1 - Chiseled "X" on Top of the Curb on the West Side of the Median on Ridge Road North of the Entrance/Exit Ramps on K-96.  
 Elev. = 1336.16 (NAVD 88)

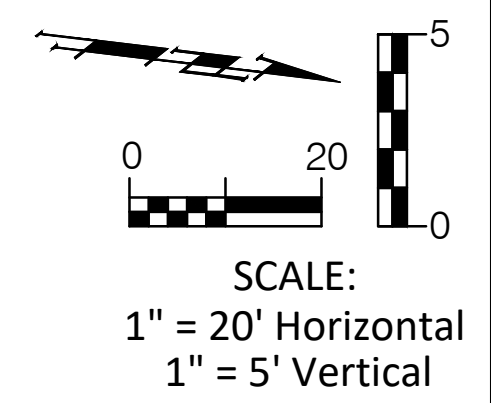

**Note:**  
 Trees/Shrubs to be removed are marked thus:

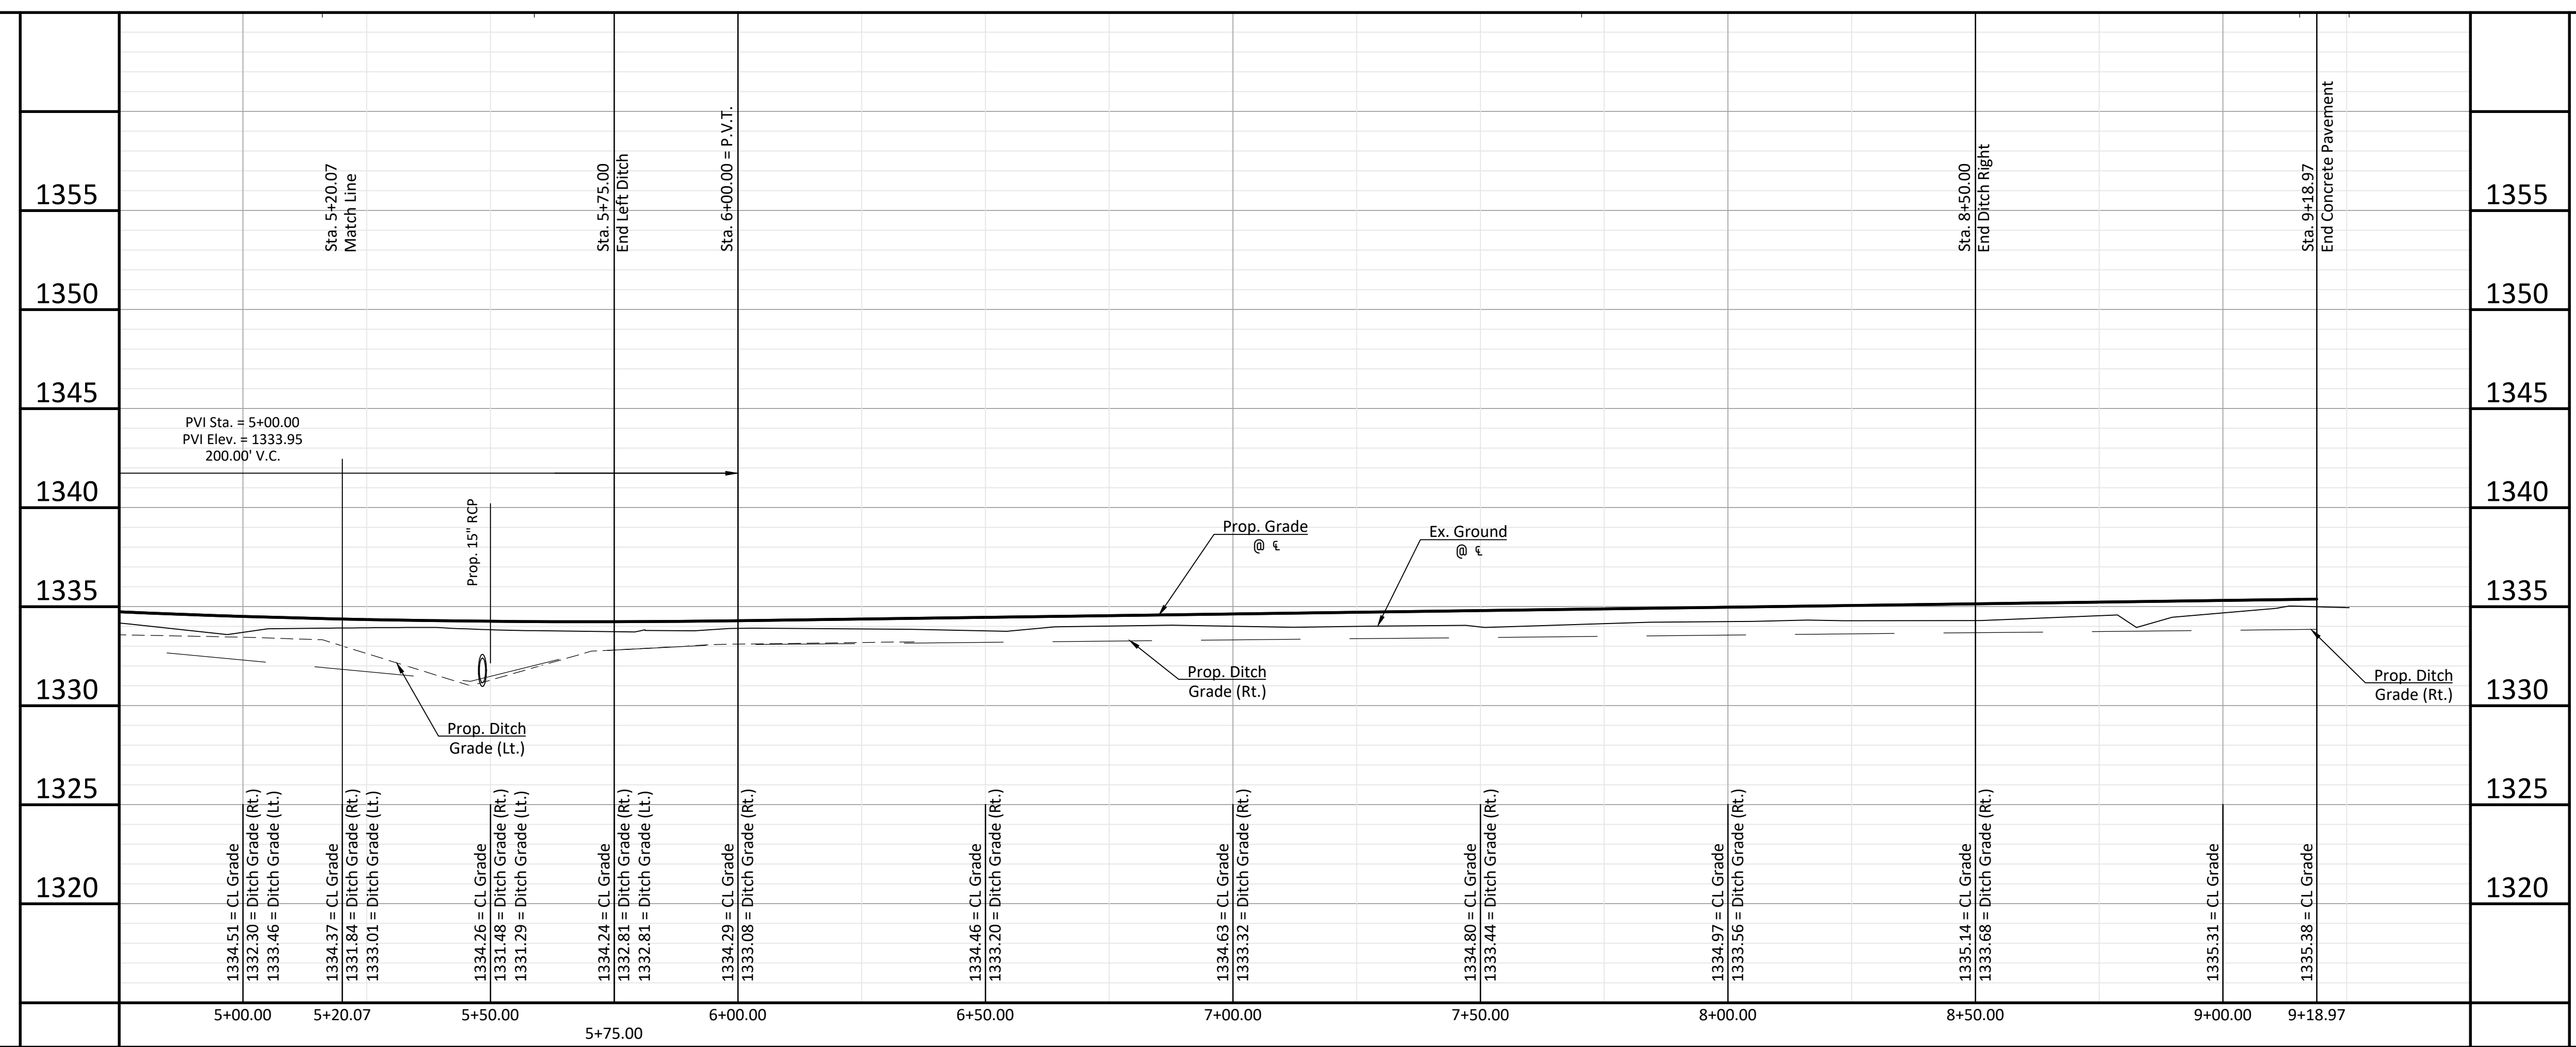

SANITARY SEWER MAIN  
**CONCRETE DRIVE PLAN/PROFILE**  
 Sta. 5+20.07 - Sta. 9+18.97  
 PROJECT NUMBER: 468-005421  
 INTERNAL NUMBER: 18-11-E123  
 DESIGN: TPV  
 DRAWN: TPV  
 DATE: June 2020  
 SHEET OF 19 28  
**BAUGHMAN COMPANY**  
 315 Ellis St. Wichita, KS 67211 316-262-7271  
 BaughmanCo.com  
 BRENT WOOTEN  
 LICENSED PROFESSIONAL ENGINEER  
 8470  
 KANSAS  
 STATE OF KANSAS  
 PROFESSIONAL ENGINEER