

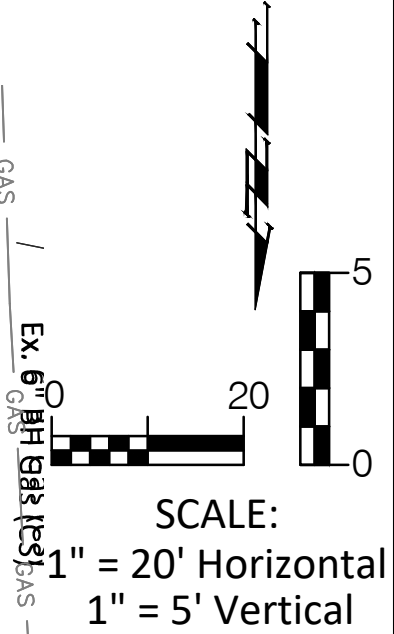


BENCHMARK:
 BM #1 - Chiseled "X" on Top of the Curb on the West Side of the Median on Ridge Road North of the Entrance/Exit Ramps on K-96.
 Elev. = 1336.16 (NAVD 88)

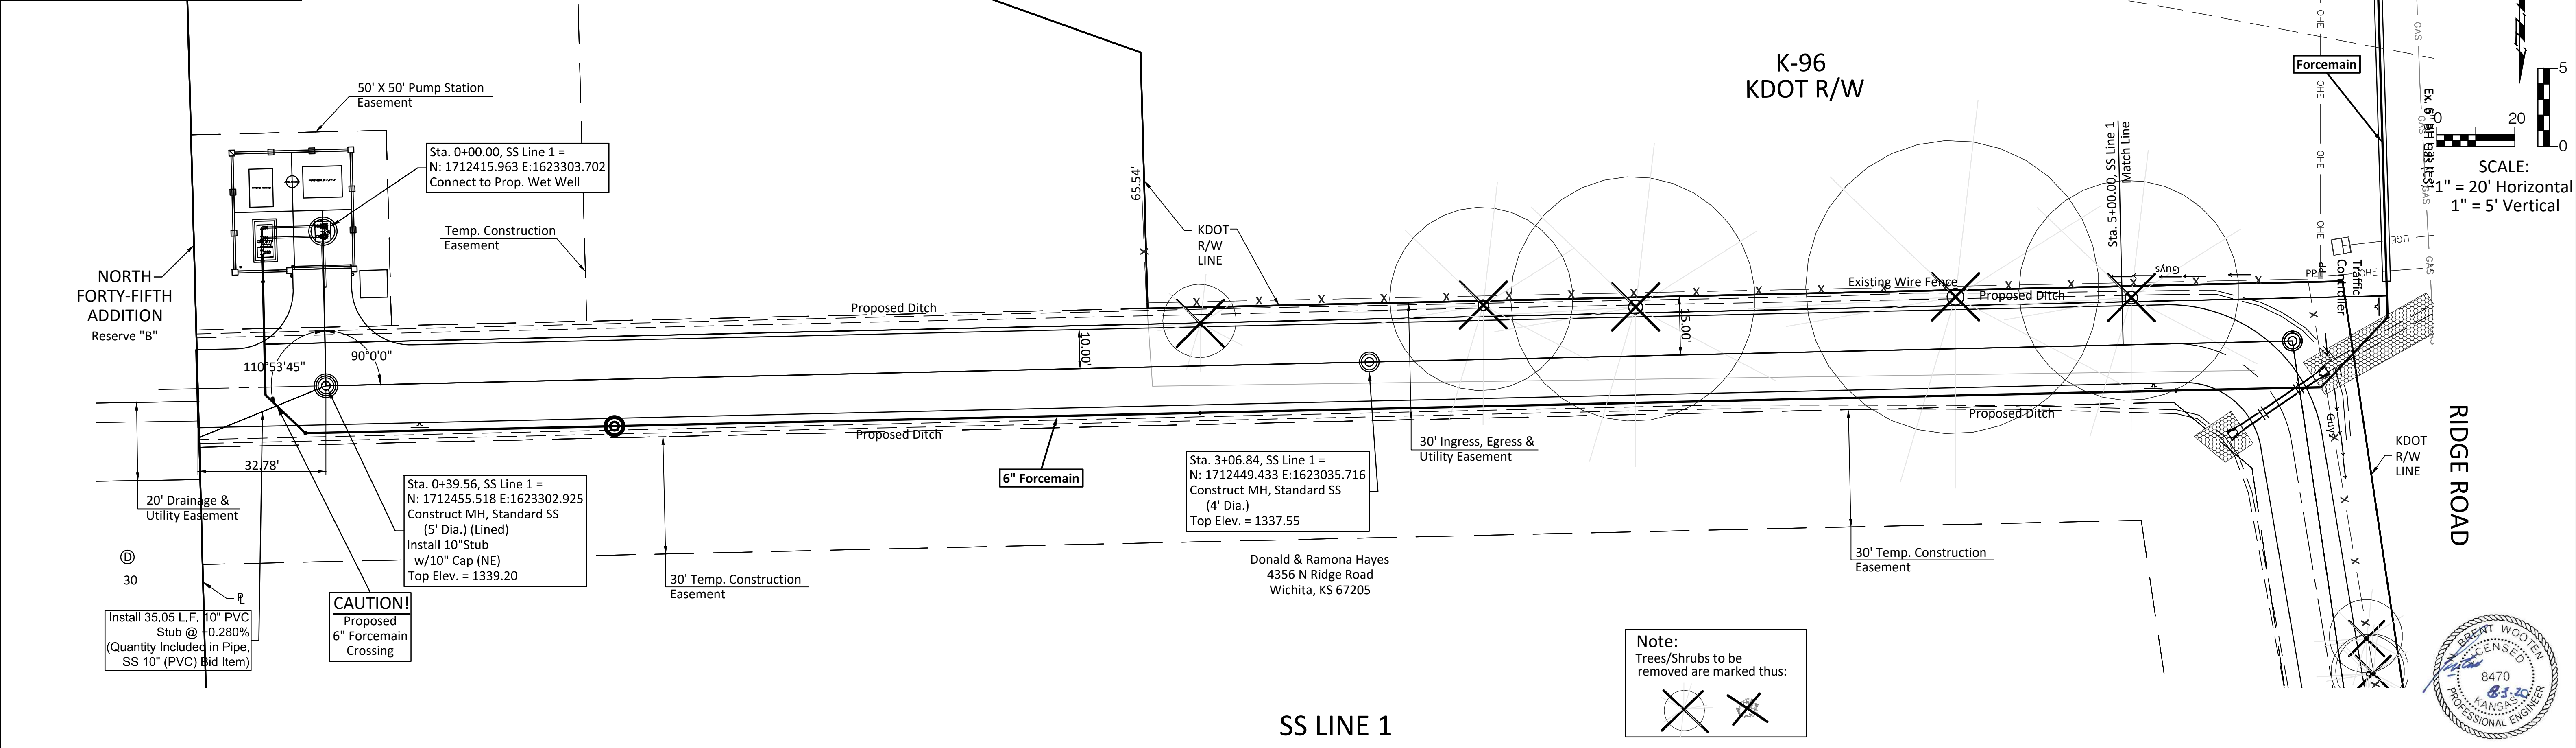

SS LINE 1

Note:
 Trees/Shrubs to be removed are marked thus:

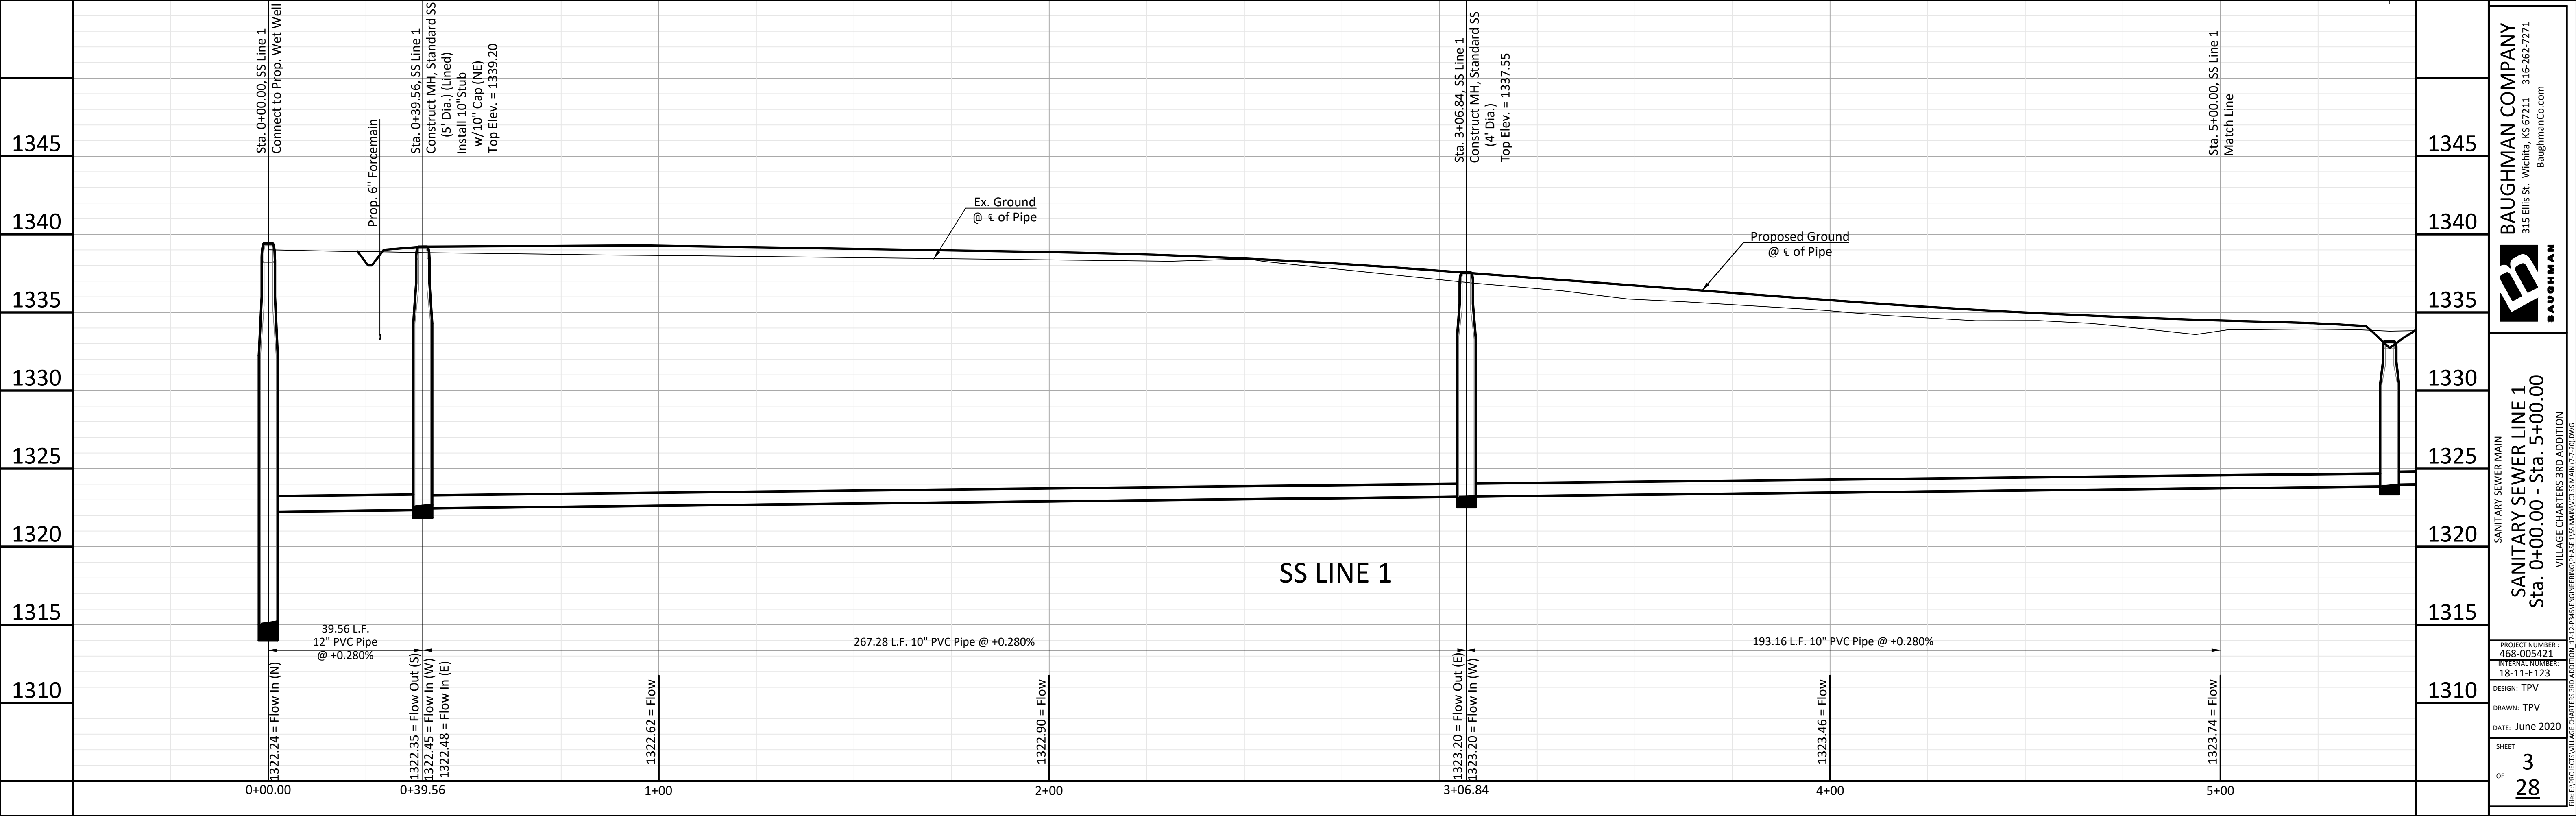

BAUGHMAN COMPANY
 315 Ellis St. Wichita, KS 67211 316-262-7271
 BaughmanCo.com

SANITARY SEWER MAIN
SANITARY SEWER LINE 1
 Sta. 0+00.00 - Sta. 5+00.00
 VILLAGE CHARTERS 3RD ADDITION
 THE CITY OF WICHITA, KANSAS

PROJECT NUMBER: 468-005421
 INTERNAL NUMBER: 18-11-E123
 DESIGN: TPV
 DRAWN: TPV
 DATE: June 2020
 SHEET
 OF 3
 28