


File: L:\2020\20T41000 - Jackson Heights Phase 1\Drawings\C3D\20T41000\_COORDINATES.dwg Last Save: 7/29/2020 8:02 AM Last saved by: KWLee  
 Last plotted by: Lee, Ken W. Plot Style: .... Plot Date: 8/17/2020 4:54 PM Plotter used: None

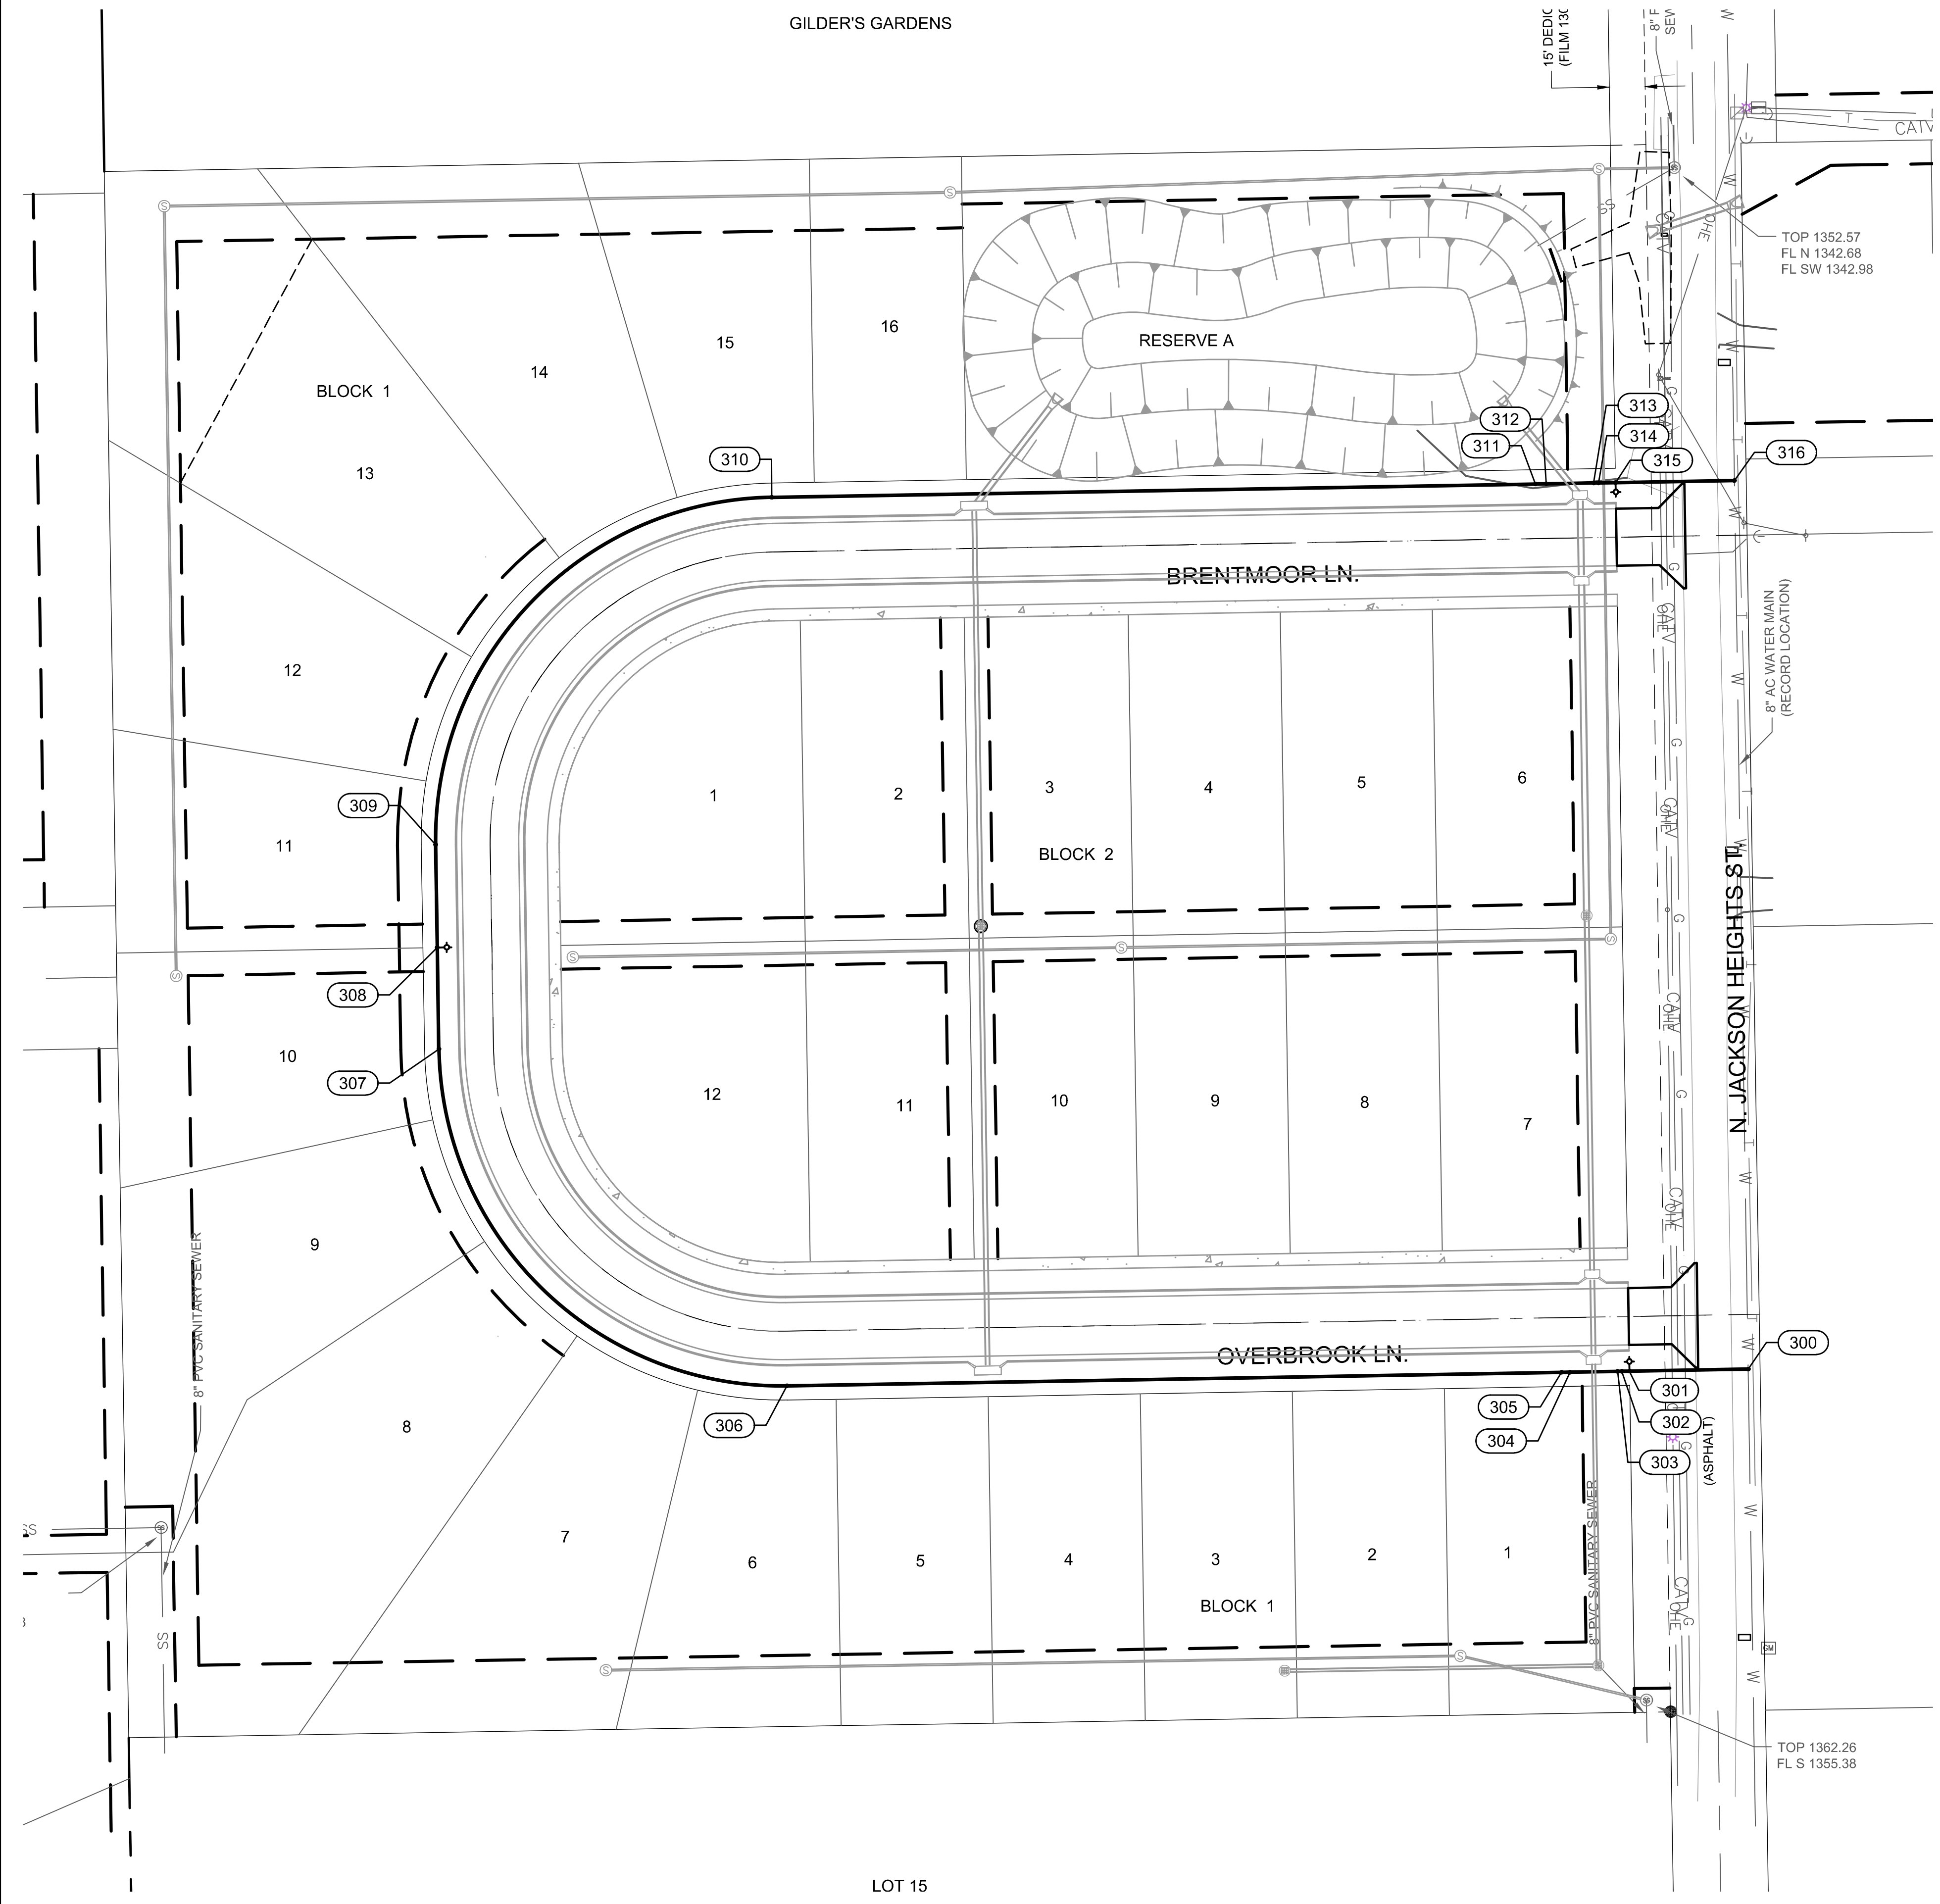

Point Table			
Point #	Northing	Easting	Description
300	1687709.51	1689742.83	TAP EXIST.
301	1687708.63	1689692.83	FH
302	1687708.58	1689689.64	BEND 45° (VERT)
303	1687708.55	1689687.83	BEND 45° (VERT)
304	1687708.20	1689667.84	BEND 45° (VERT)
305	1687708.14	1689664.31	BEND 45° (VERT)
306	1687702.45	1689338.28	PC
307	1687844.18	1689191.78	PT
308	1687886.91	1689191.12	FH
309	1687930.16	1689190.44	PC
310	1688076.39	1689331.91	PT
311	1688082.00	1689653.27	BEND 45° (VERT)
312	1688082.08	1689657.79	BEND 45° (VERT)
313	1688082.43	1689677.79	BEND 45° (VERT)
314	1688082.46	1689679.84	BEND 45° (VERT)
315	1688082.59	1689687.01	FH
316	1688083.46	1689737.00	TAP EXIST.



© 2020 GARVER, LLC  
 THIS DOCUMENT, ALONG WITH THE IDEAS AND DESIGNS CONVEYED HEREIN, SHALL BE CONSIDERED INSTRUMENTS OF PROFESSIONAL SERVICE AND ARE PROPERTY OF GARVER, LLC. ANY USE, REPRODUCTION, OR DISTRIBUTION OF THIS DOCUMENT, ALONG WITH THE IDEAS AND DESIGN CONTAINED HEREIN, IS PROHIBITED UNLESS AUTHORIZED IN WRITING BY GARVER, LLC OR EXPLICITLY ALLOWED IN THE GOVERNING PROFESSIONAL SERVICES AGREEMENT FOR THIS WORK.

8535 E. 21st Street N.  
 Suite 130  
 Wichita, KS 67206  
 (316) 264-8008



REV.	DATE	DESCRIPTION	BY



CITY OF WICHITA  
 WICHITA, KANSAS  
 JACKSON HEIGHTS  
 ADDITION  
 WATER

BUBBLE MAP  
 WATER

JOB NO.: 20T41000  
 DATE: AUGUST 2020  
 DESIGNED BY: KWL  
 DRAWN BY: DRS

BAR IS ONE INCH ON ORIGINAL DRAWING  
 IF NOT ONE INCH ON THIS SHEET, ADJUST SCALES ACCORDINGLY.

DRAWING NUMBER

SHEET NUMBER **6** OF **14**