
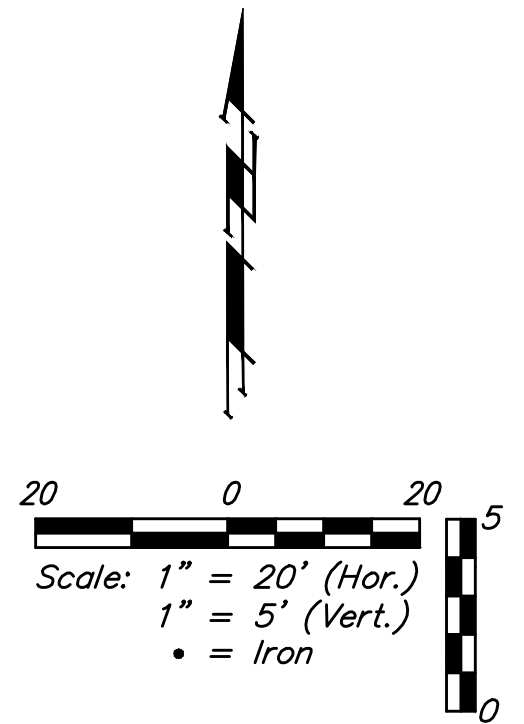


BENCHMARKS:


#1: "□" CUT CHISELED ON CURB,
15.2' S. OF SW COR., LOT 6,
BLOCK A, ROCKY FORD 2ND
ADDITION.
ELEV. = 1385.10 NAVD88

#2: "□" CUT CHISELED ON CURB,
8.6' N. & 11.7' W. OF SW COR.,
LOT 14, BLOCK C, ROCKY FORD
2ND ADDITION.
ELEV. = 1380.11 NAVD88

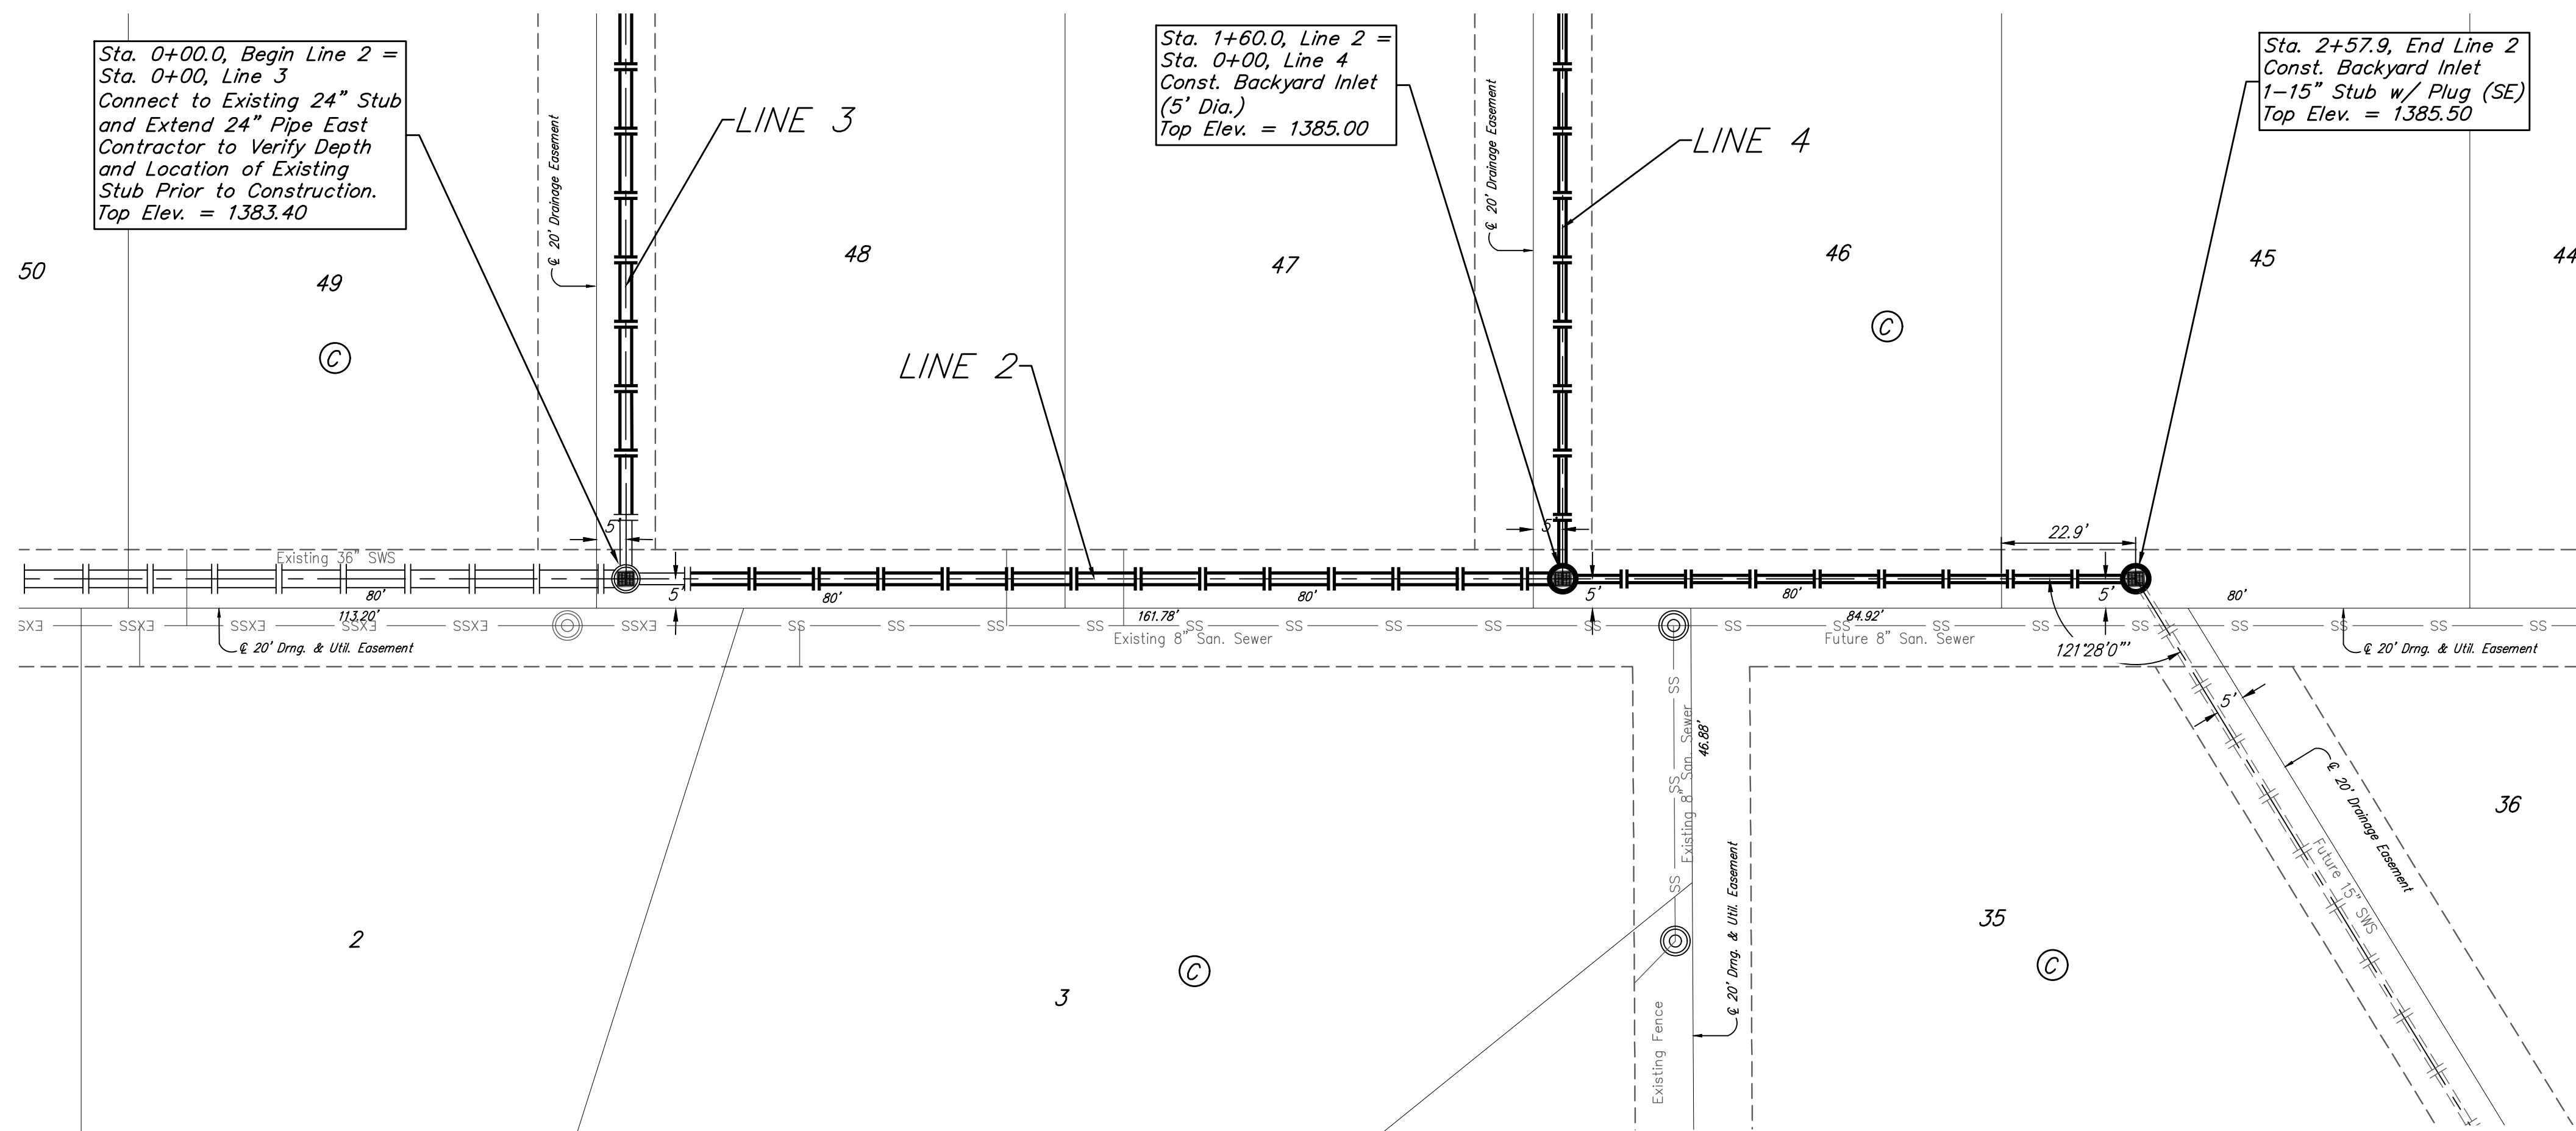

R.F. ADDITION

R.F. ADDITION

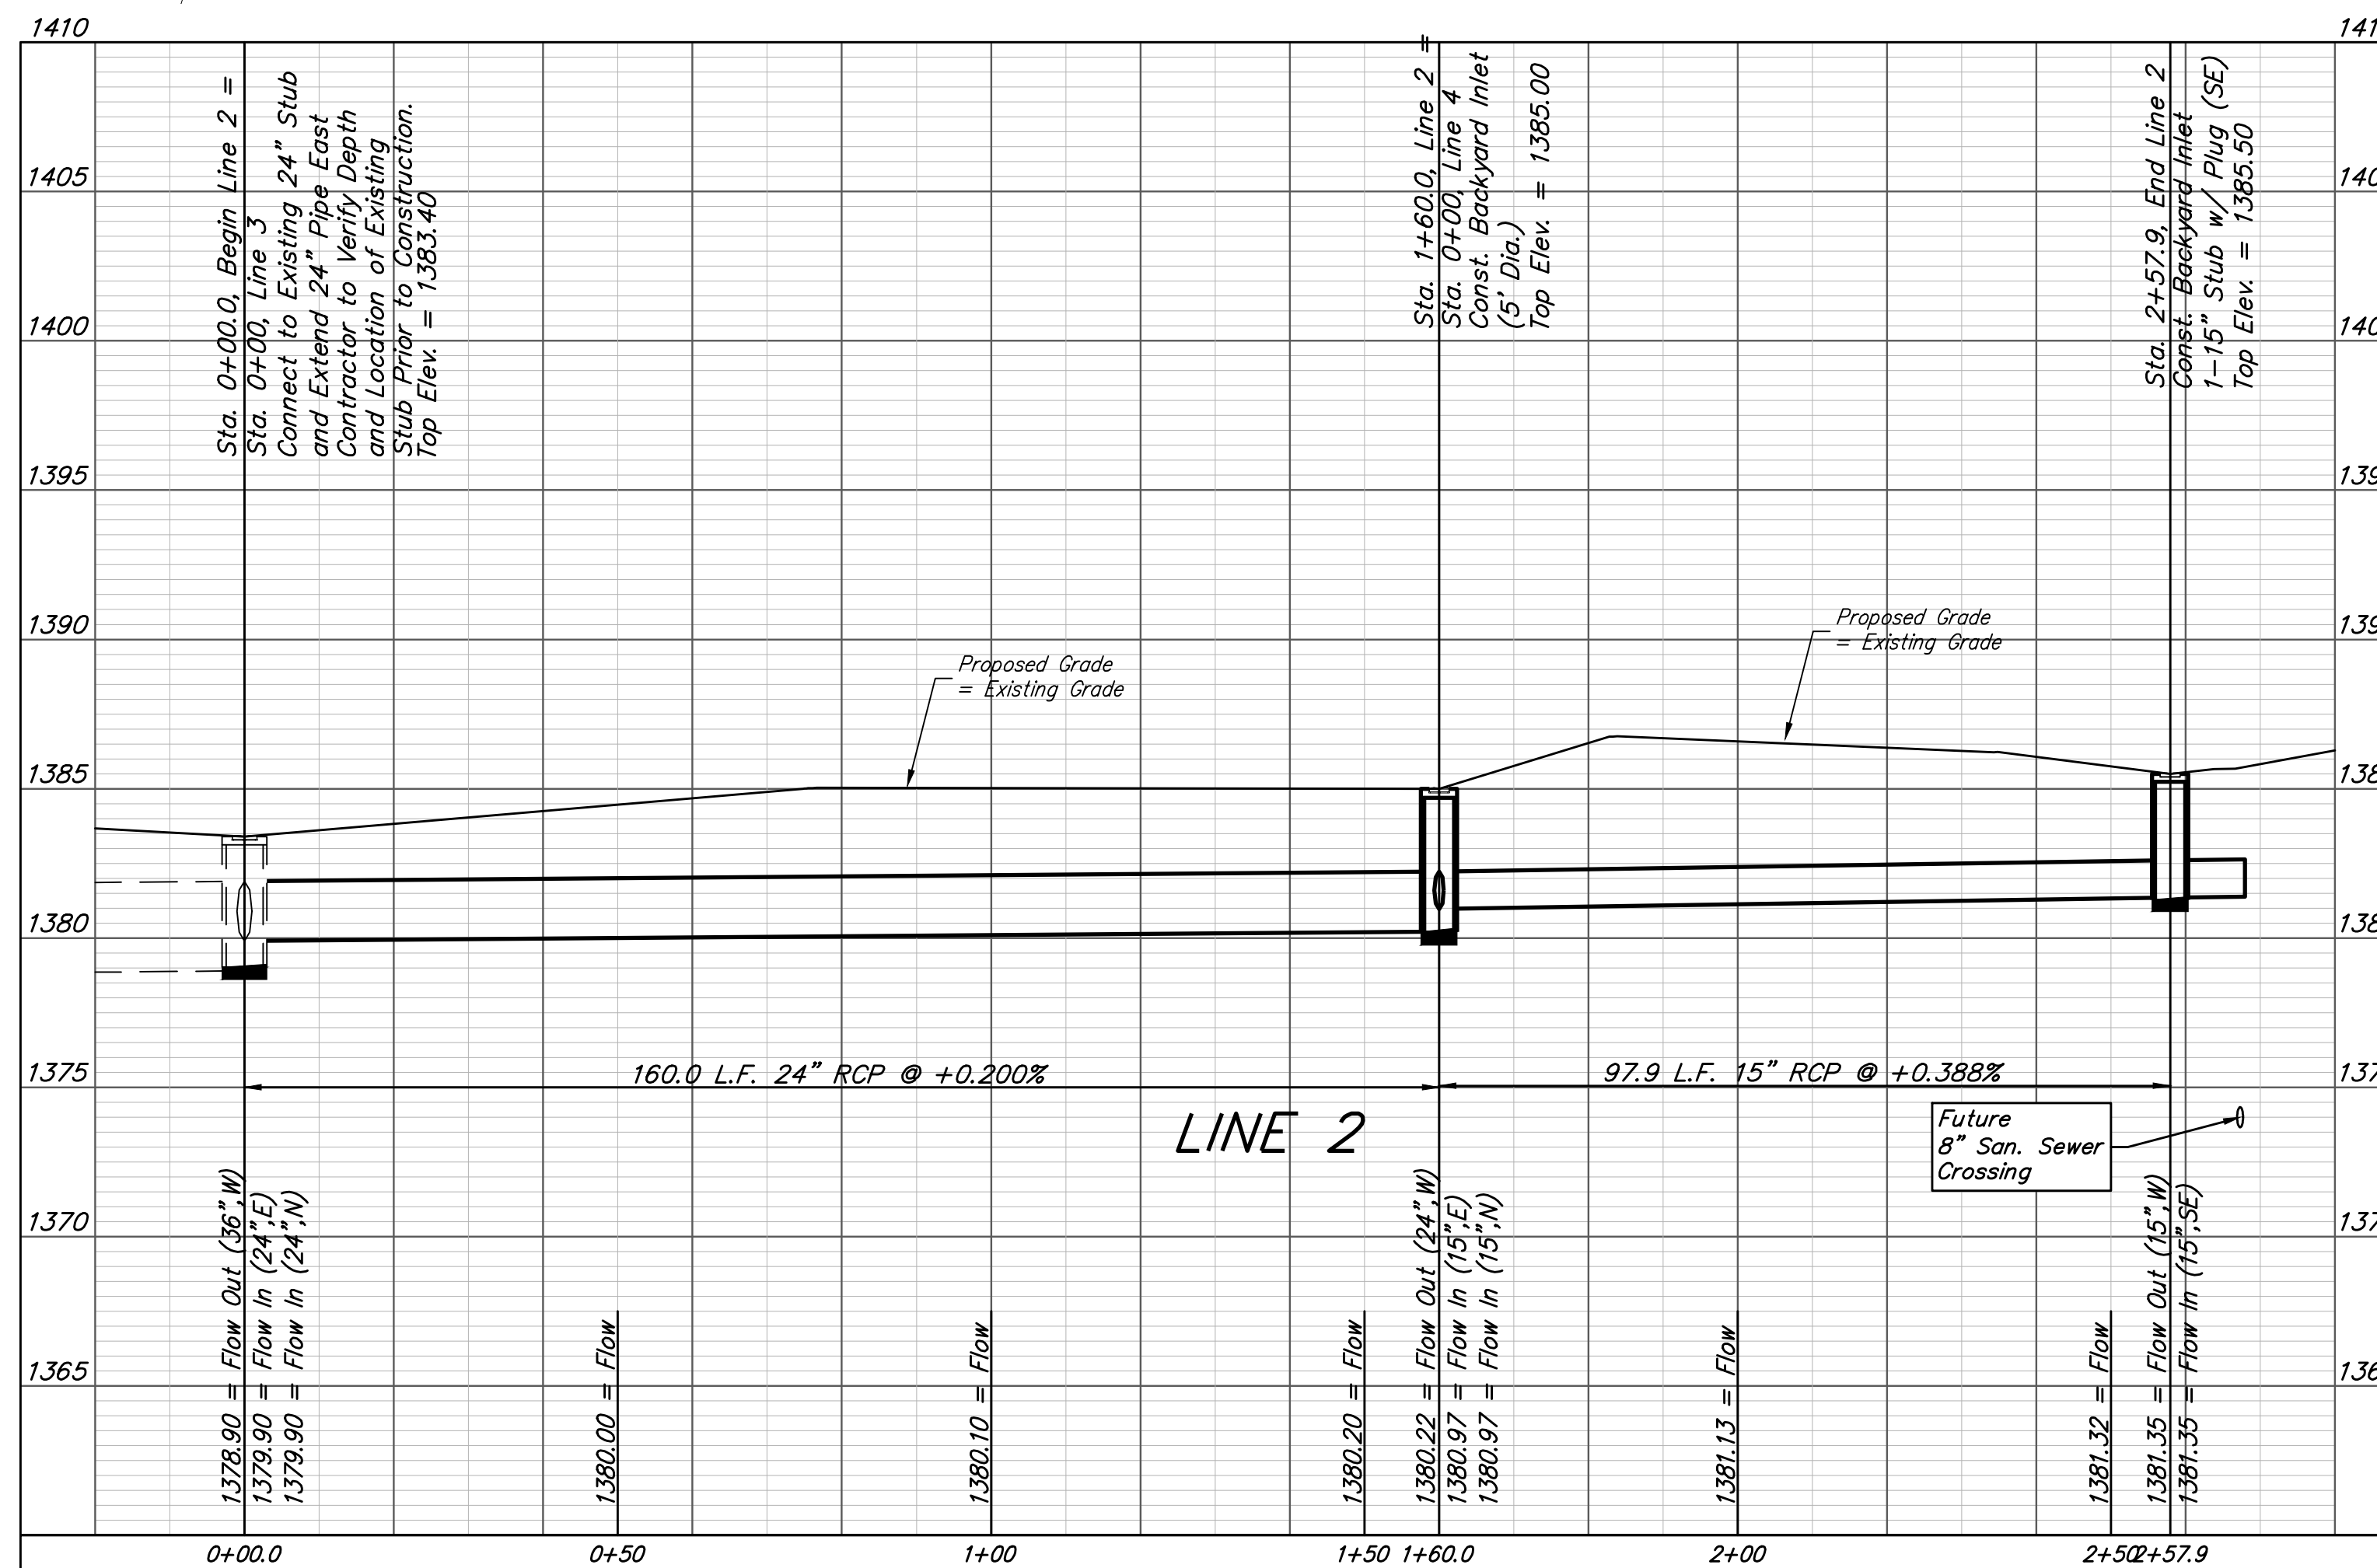

	R.F. Addition - Phase II	
	LINE 2	
Storm Water Sewer Improvements		
<small>Baughman Company, P.A. 315 Ellis St. Wichita, KS 67211 P 316-262-7271 F 316-262-0149 ENGINEERING SURVEYING PLANNING LANDSCAPE ARCHITECTURE</small>		
<small>PROJECT NUMBER</small> 472-2019-085534	<small>DESIGN</small> AEG	<small>DRAWN</small> HJW
<small>REVISIONS:</small>	<small>APPROVED</small> 	<small>DATE</small> 08/17/2020
<small>SCALE</small> Noted		<small>SHEET</small>
		14 OF 36