



BENCHMARKS:
 #1: "□" CUT CHISELED ON CURB,
 15.2' S. OF SW COR., LOT 6,
 BLOCK A, ROCKY FORD 2ND
 ADDITION.
 ELEV. = 1385.10 NAVD88


#2: "□" CUT CHISELED ON CURB,
 8.6' N. & 11.7' W. OF SW COR.,
 LOT 14, BLOCK C, ROCKY FORD
 2ND ADDITION.
 ELEV. = 1380.11 NAVD88

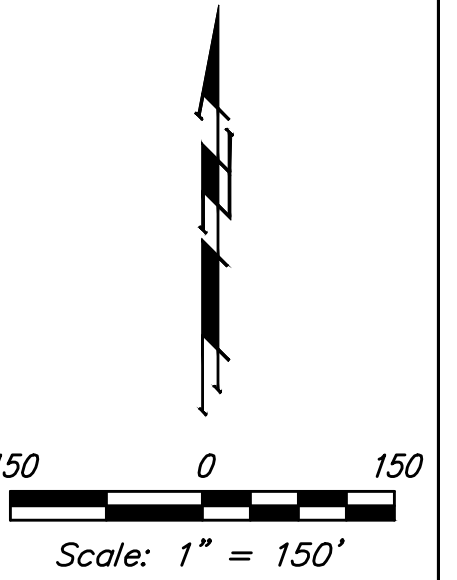

SWS POINTS			
Point #	Northing	Easting	Description
4000	20,670.74	12,356.65	Concrete
4001	20,664.74	12,356.62	Concrete
4002	20,770.00	12,098.14	Concrete
4003	20,775.34	12,100.92	Concrete
4004	21,140.62	12,520.65	Concrete
4005	21,120.62	12,520.74	Concrete

SWS POINTS			
Point #	Northing	Easting	Description
7000	20,652.97	12,204.55	0+00.0
7001	20,651.27	12,358.88	CL 1/S FC
7002	20,648.70	12,391.20	CL 1/S FC
7003	20,647.99	12,519.03	3+14.6
7004	20,964.35	12,353.89	0+00.0
7005	20,962.59	12,513.88	1+60.0
7006	20,961.51	12,611.79	2+57.9
7007	21,118.41	12,355.61	CL 1/S FC
7008	21,150.87	12,351.23	CL 1/S FC
7009	21,268.43	12,352.01	3+04.4
7010	21,113.61	12,515.54	1+51.0
7011	21,130.31	12,550.30	1+89.6

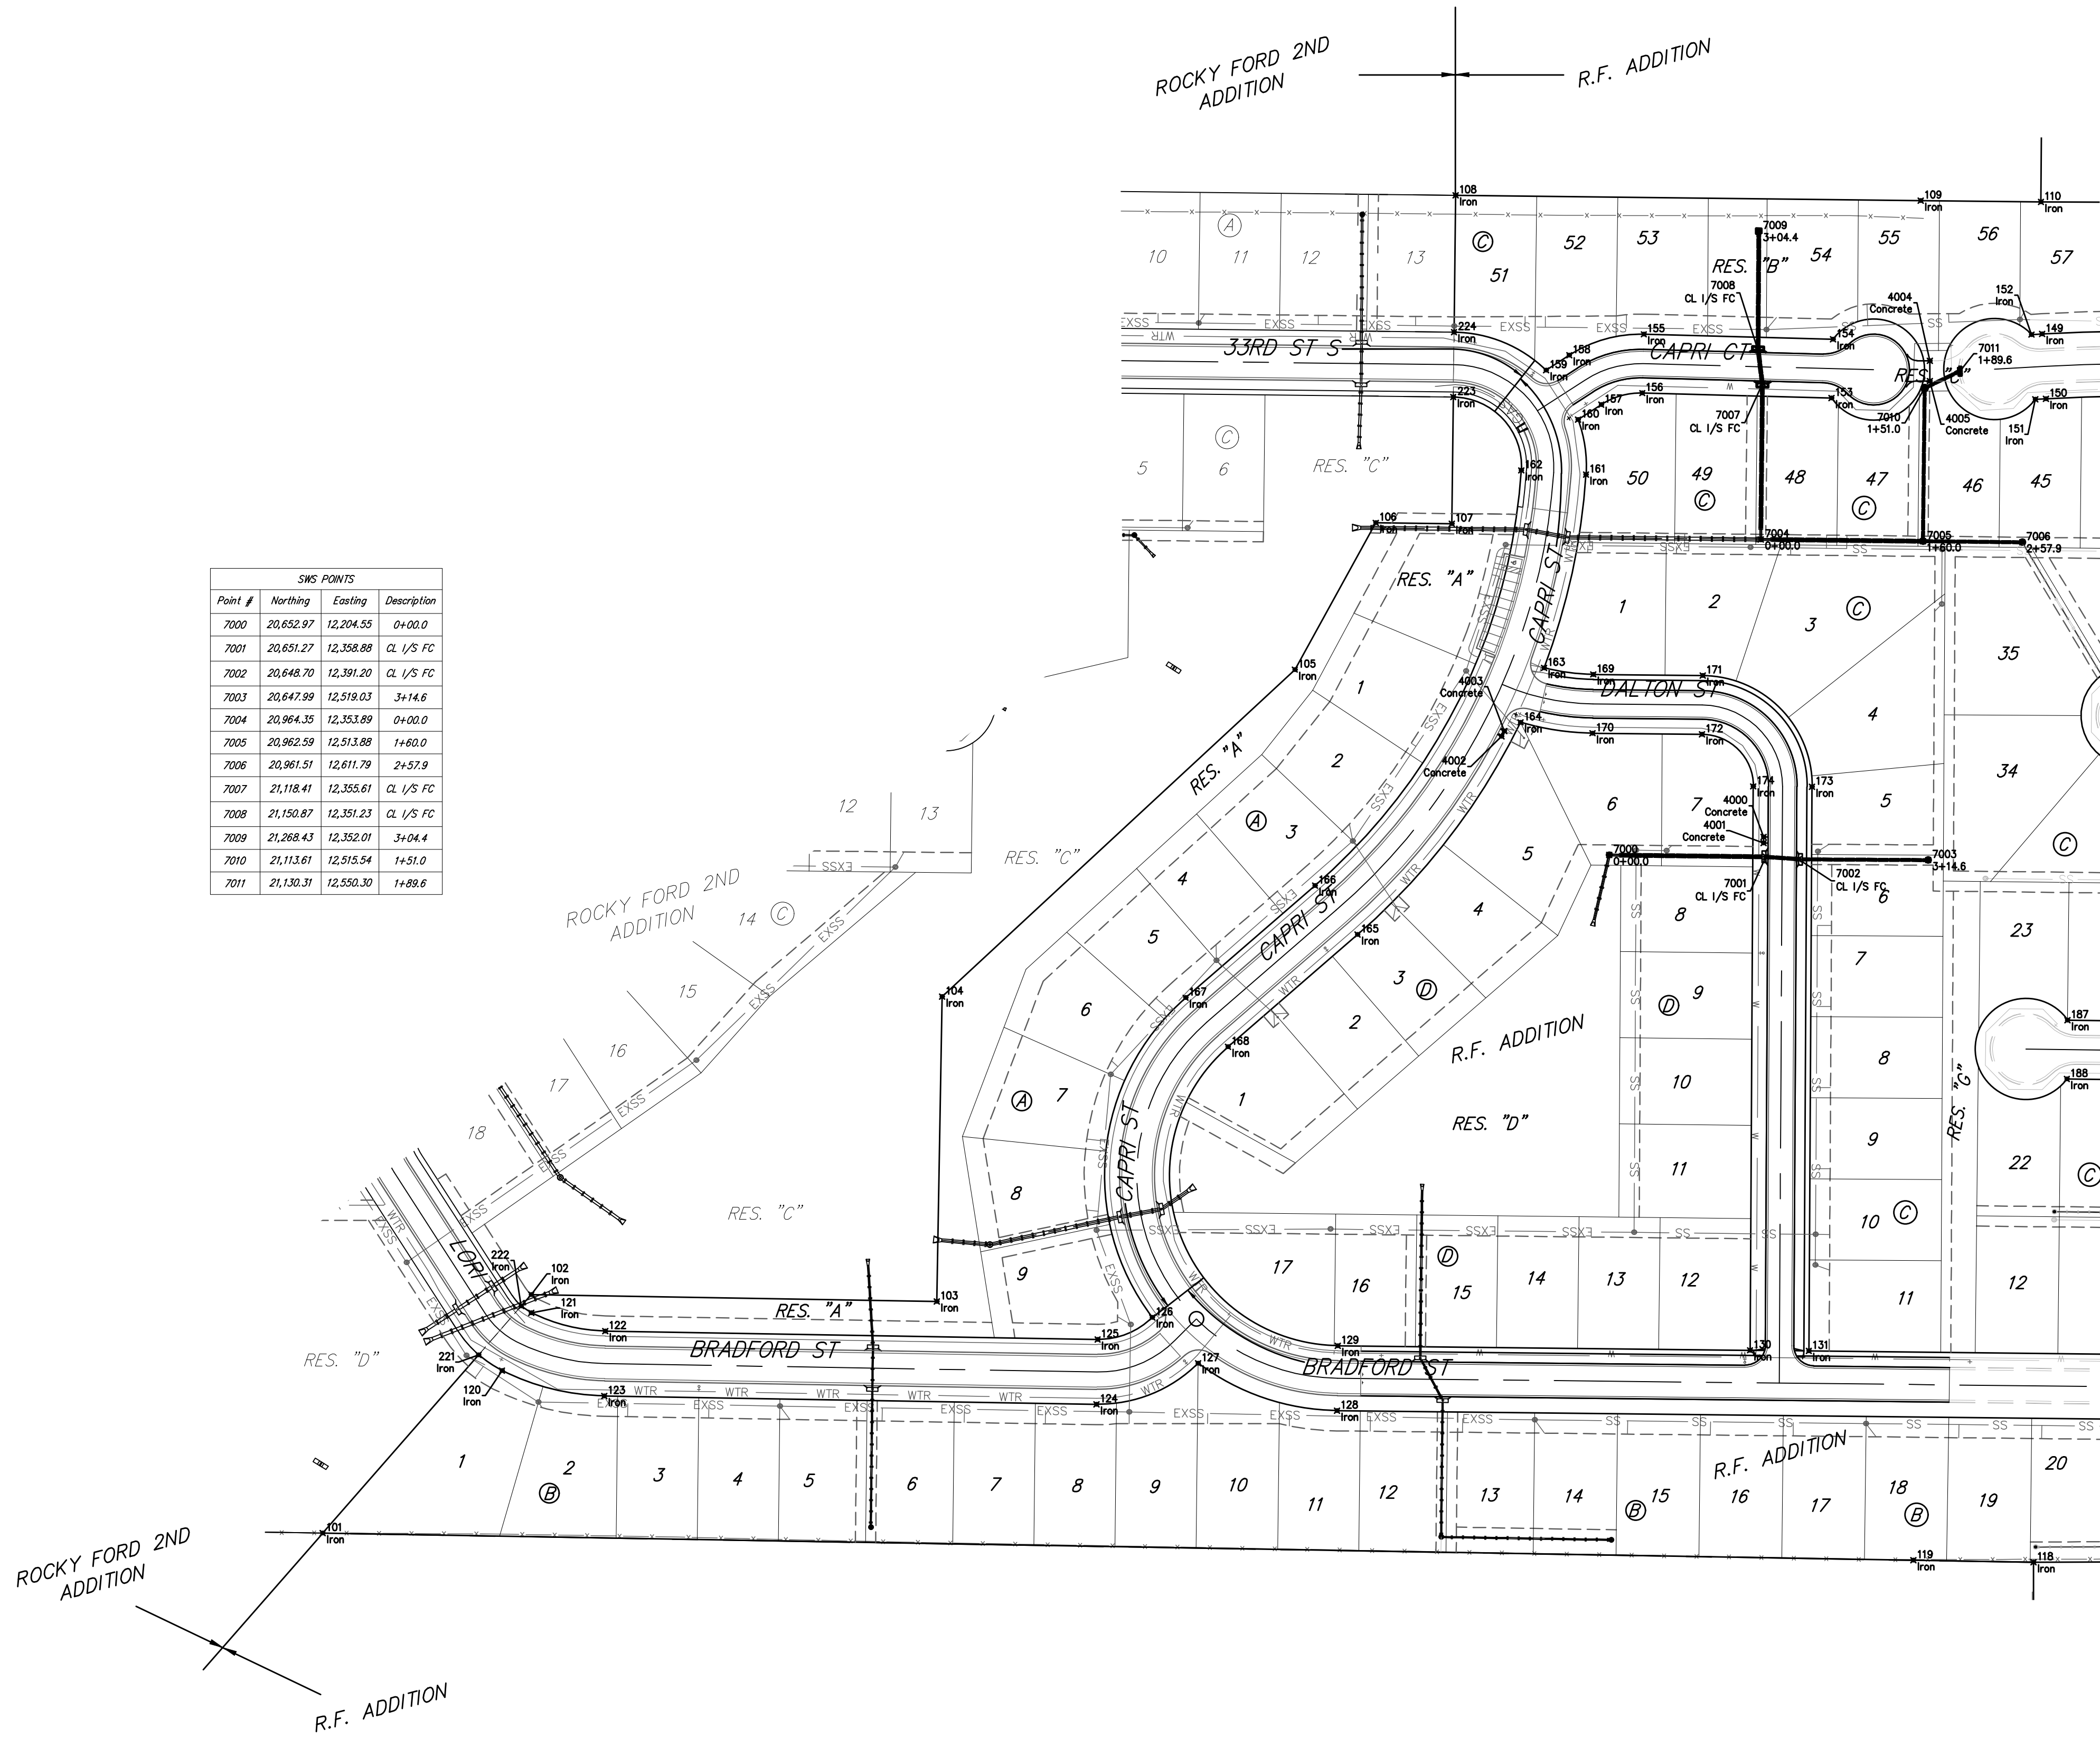

	R.F. Addition - Phase II	
	COORDINATES	
Street Improvements		
<small>Baughman Company, P.A. 315 Ellis St. Wichita, KS 67211 P 316-262-7271 F 316-262-0149 ENGINEERING SURVEYING PLANNING LANDSCAPE ARCHITECTURE</small>		
PROJECT NUMBER 472-2019-085534	DESIGN AEG	DRAWN HWJ
REVISIONS:	APPROVED	DATE 08/17/20
SCALE Noted		SHEET 34 OF 36