
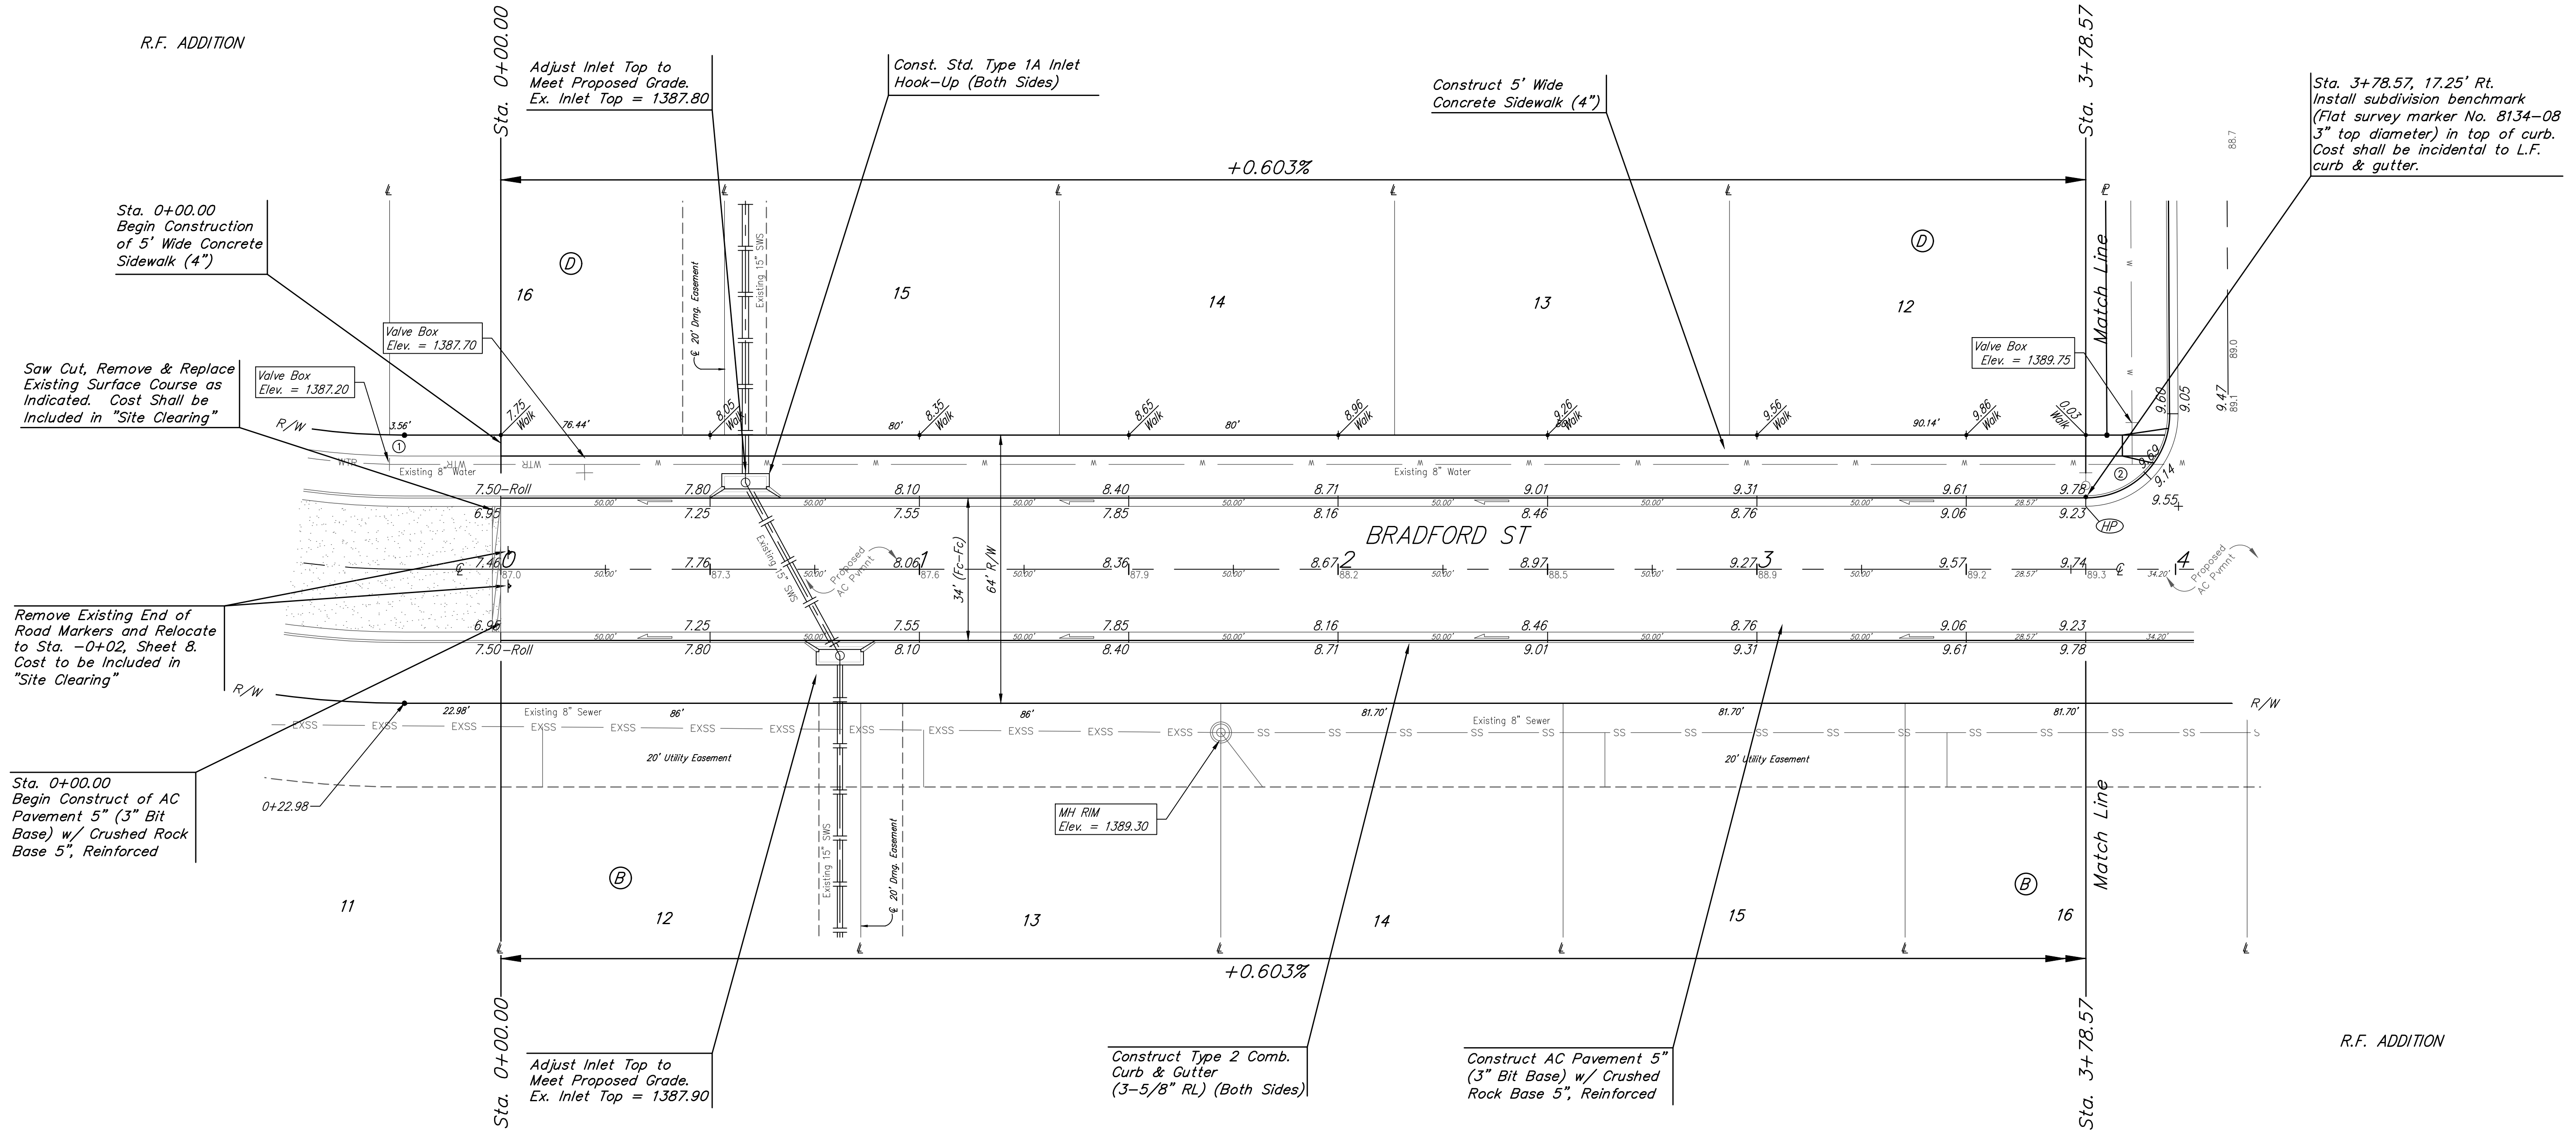


BENCHMARKS:
 #1: "□" CUT CHISELED ON CURB,
 15.2' S. OF SW COR., LOT 6,
 BLOCK A, ROCKY FORD 2ND
 ADDITION.
 ELEV. = 1385.10 NAVD88

#2: "□" CUT CHISELED ON CURB,
 8.6' N. & 11.7' W. OF SW COR.,
 LOT 14, BLOCK C, ROCKY FORD
 2ND ADDITION.
 ELEV. = 1380.11 NAVD88

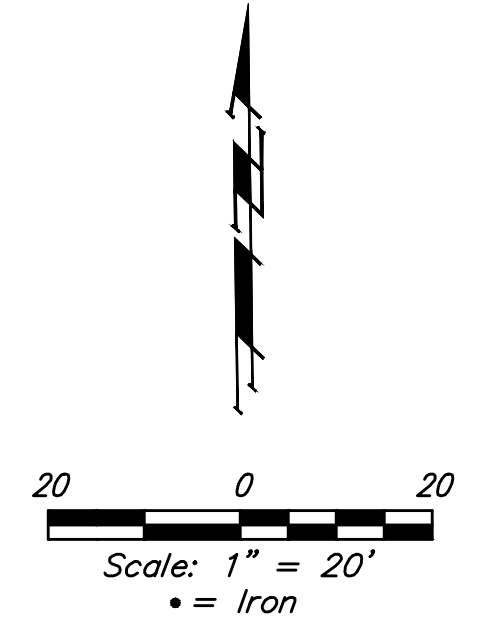

VALVE LOCATION TABLE

VALVE NUMBER	STREET	BASILINE STATION	OFFSET DISTANCE	OFFSET DIRECTION
1	Bradford	-0+27.05	25.0'	Lt.
2	Bradford	3+89.63	25.0'	Lt.
3	Bradford	5+80.50	25.0'	Lt.
4	Dalton	8+90.07	20.8'	Lt.
5	Capri	0+23.77	22.0'	Rt.
6	Capri	3+83.30	26.9'	Lt.

Roll type curb & gutter to be constructed on the pavement on this sheet.
 Top of curb elevation are given for full height curb.

	R.F. Addition - Phase II	
	BRADFORD	
Sta. 0+00.00 to Sta. 3+78.57		
Baughman Company, P.A. 315 Ellis St. Wichita, KS 67211 P 316-262-7271 F 316-262-0149 ENGINEERING SURVEYING PLANNING LANDSCAPE ARCHITECTURE		
PROJECT NUMBER 472-2019-085534	DESIGN AEG	DRAWN HW
REVISIONS:	APPROVED	DATE 08/17/20
	SCALE Noted	SHEET
		7 OF 36