



WICHITA, KANSAS
Pool Improvements
HARVEST PARK

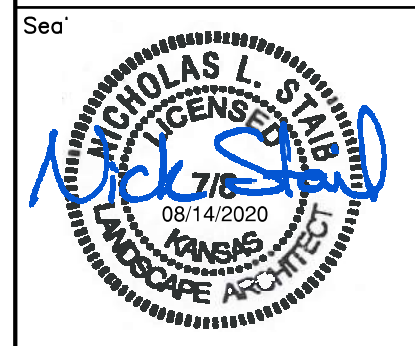



Nick Steib - Landscape Architect
LICENSE #0718
Date: 08-14-20 Job #: 18-512
Drawn: RFT Checked: NLS
Issue: FOR BID

LAYOUT
PLAN -
NORTH

SA-02
Water's Edge Aquatic Design
© 2020

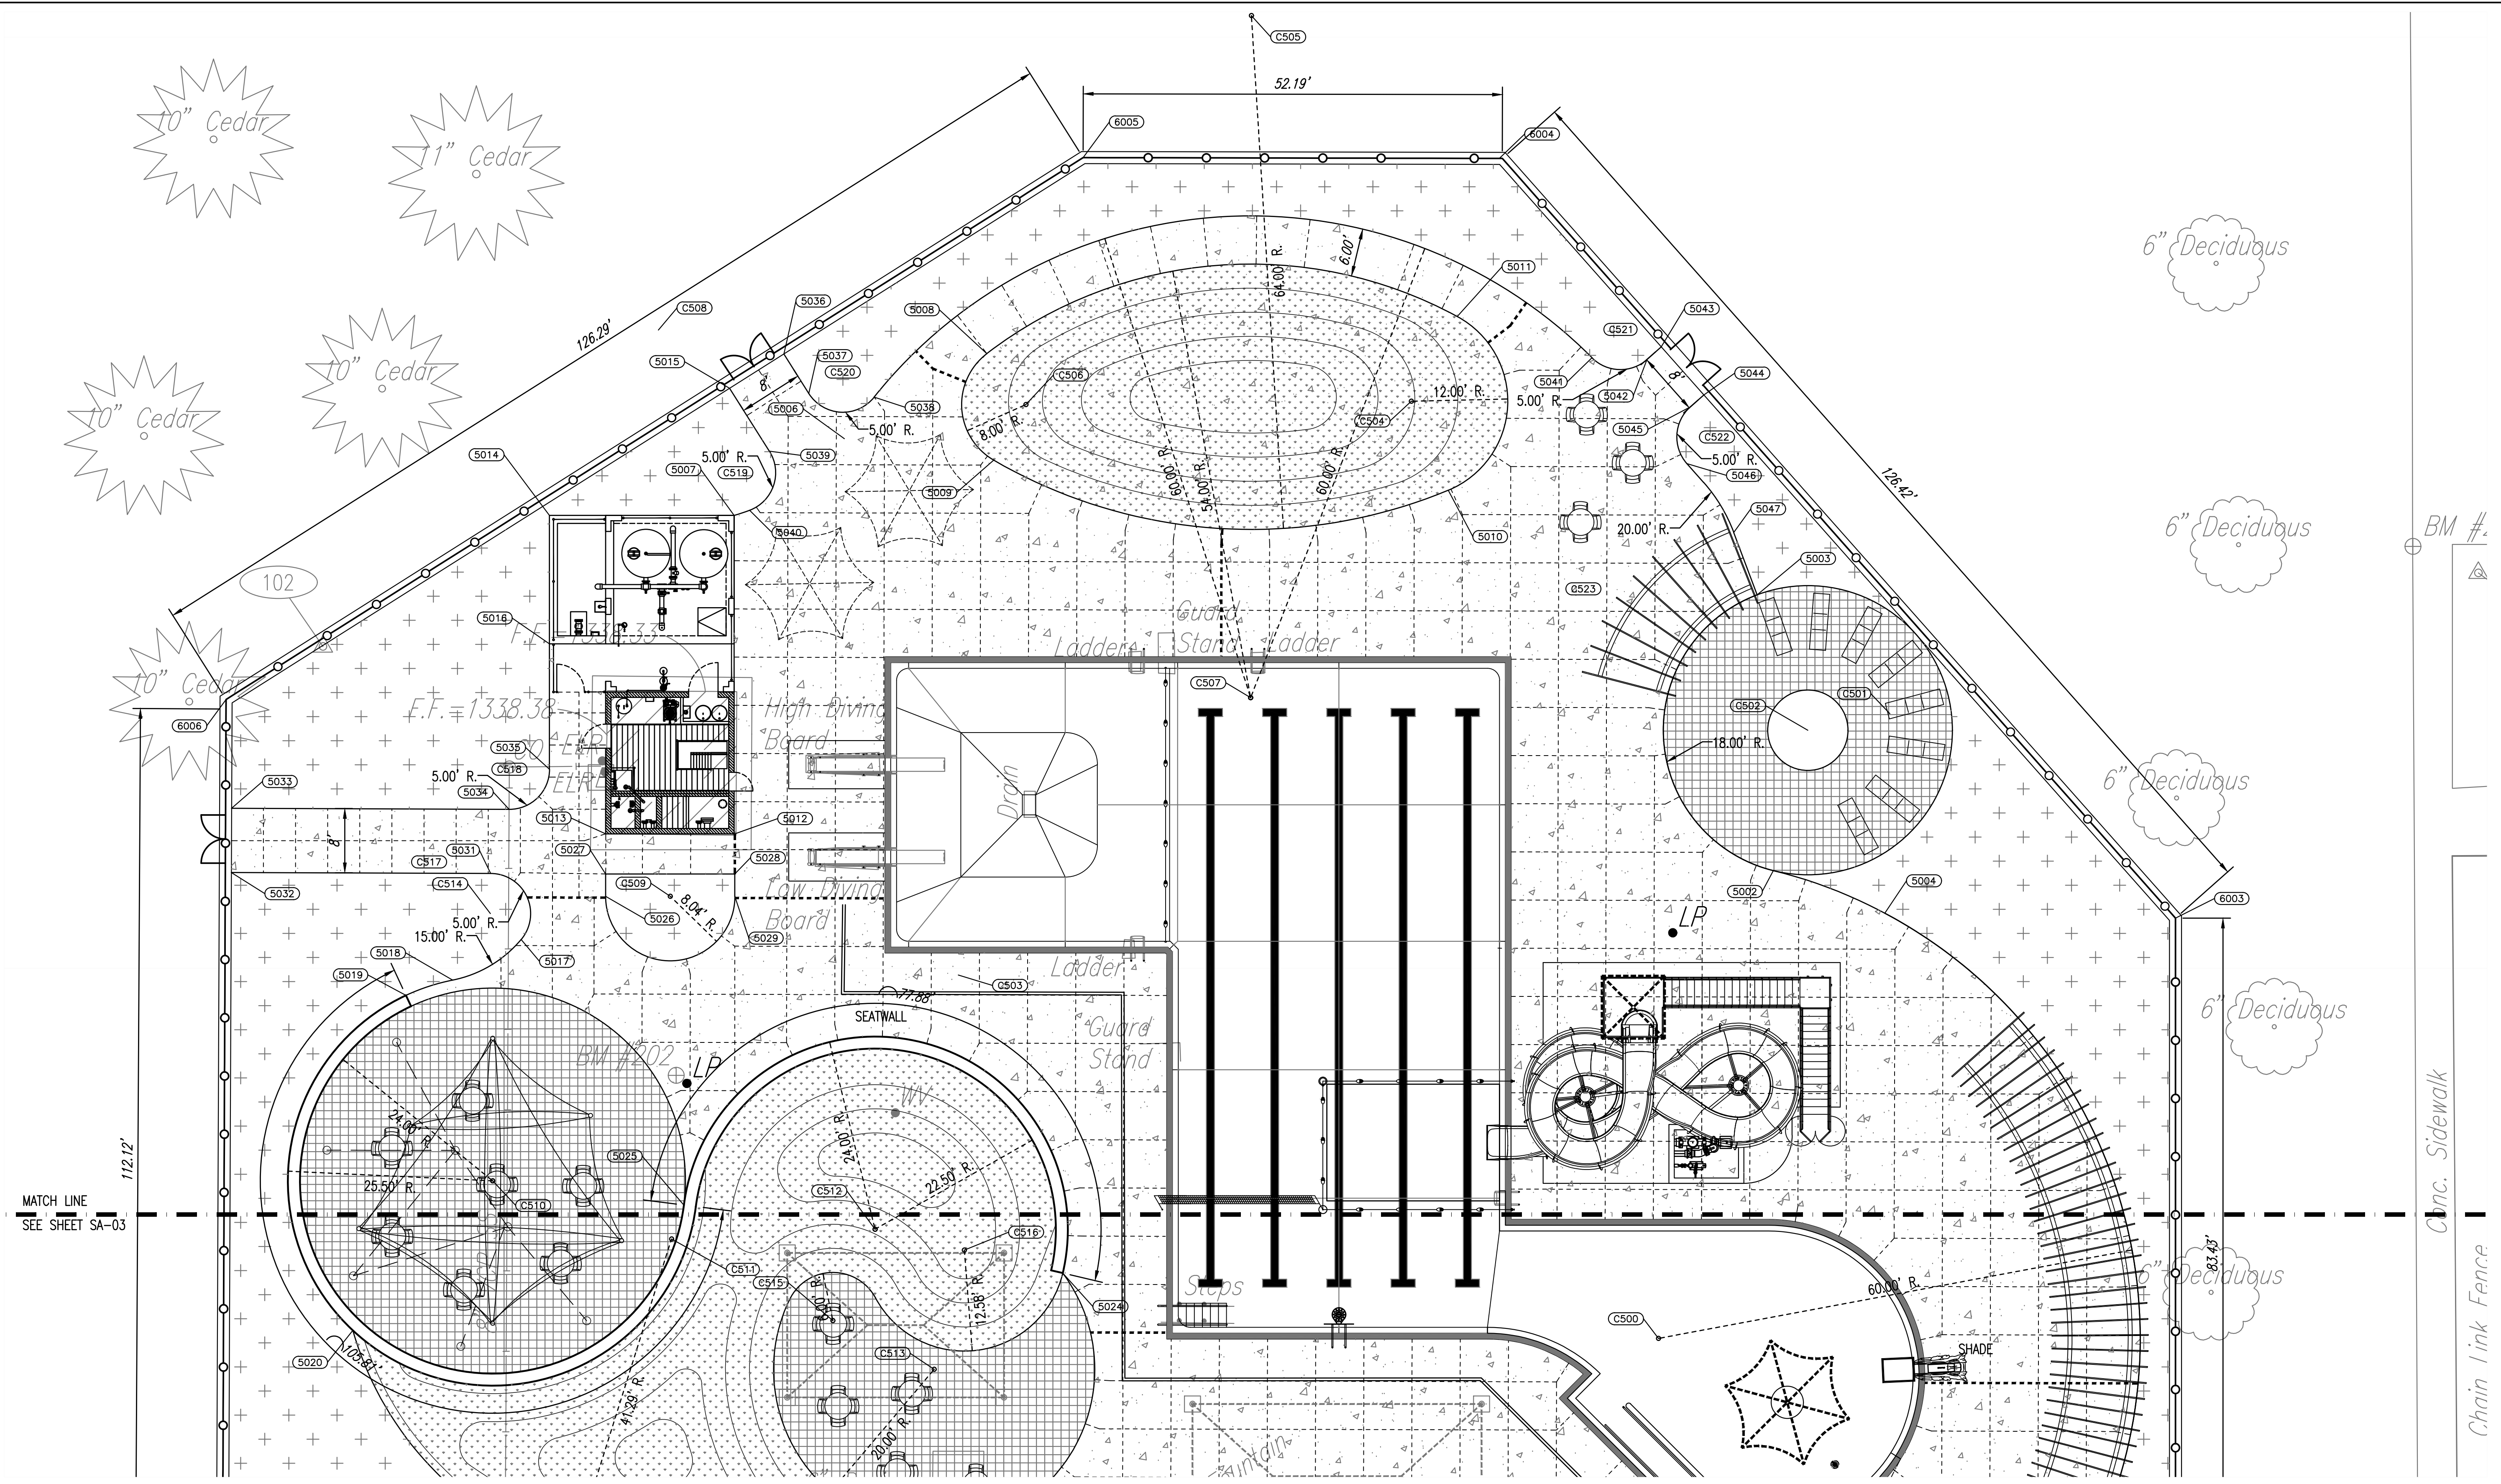

LAYOUT PLAN - NORTH

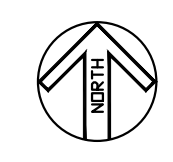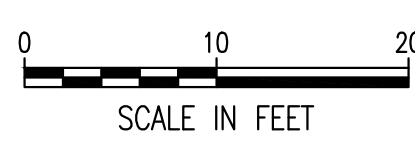

- NOTES:
- SEE DEMO PLANS FOR LIMITS OF PAVEMENT TO REMAIN.
 - OWNER TO PROVIDE AND INSTALL FURNISHINGS.
 - SAW CUT DEPTHS AND WIDTHS SHALL BE PER CITY OF WICHITA DETAILS AND SPECIFICATIONS.

Saved: 08-14-2020 2:57:41 PM by CLAYTON LEWIS
 Plot Scale: 1:1 08-14-2020 3:05:38 PM by ROY THOMAS
 U:\Wichita-Civil\2018\180189\001\Main\Drawings\Harvest\180189-001-SA-02-Layout-Plan-North