

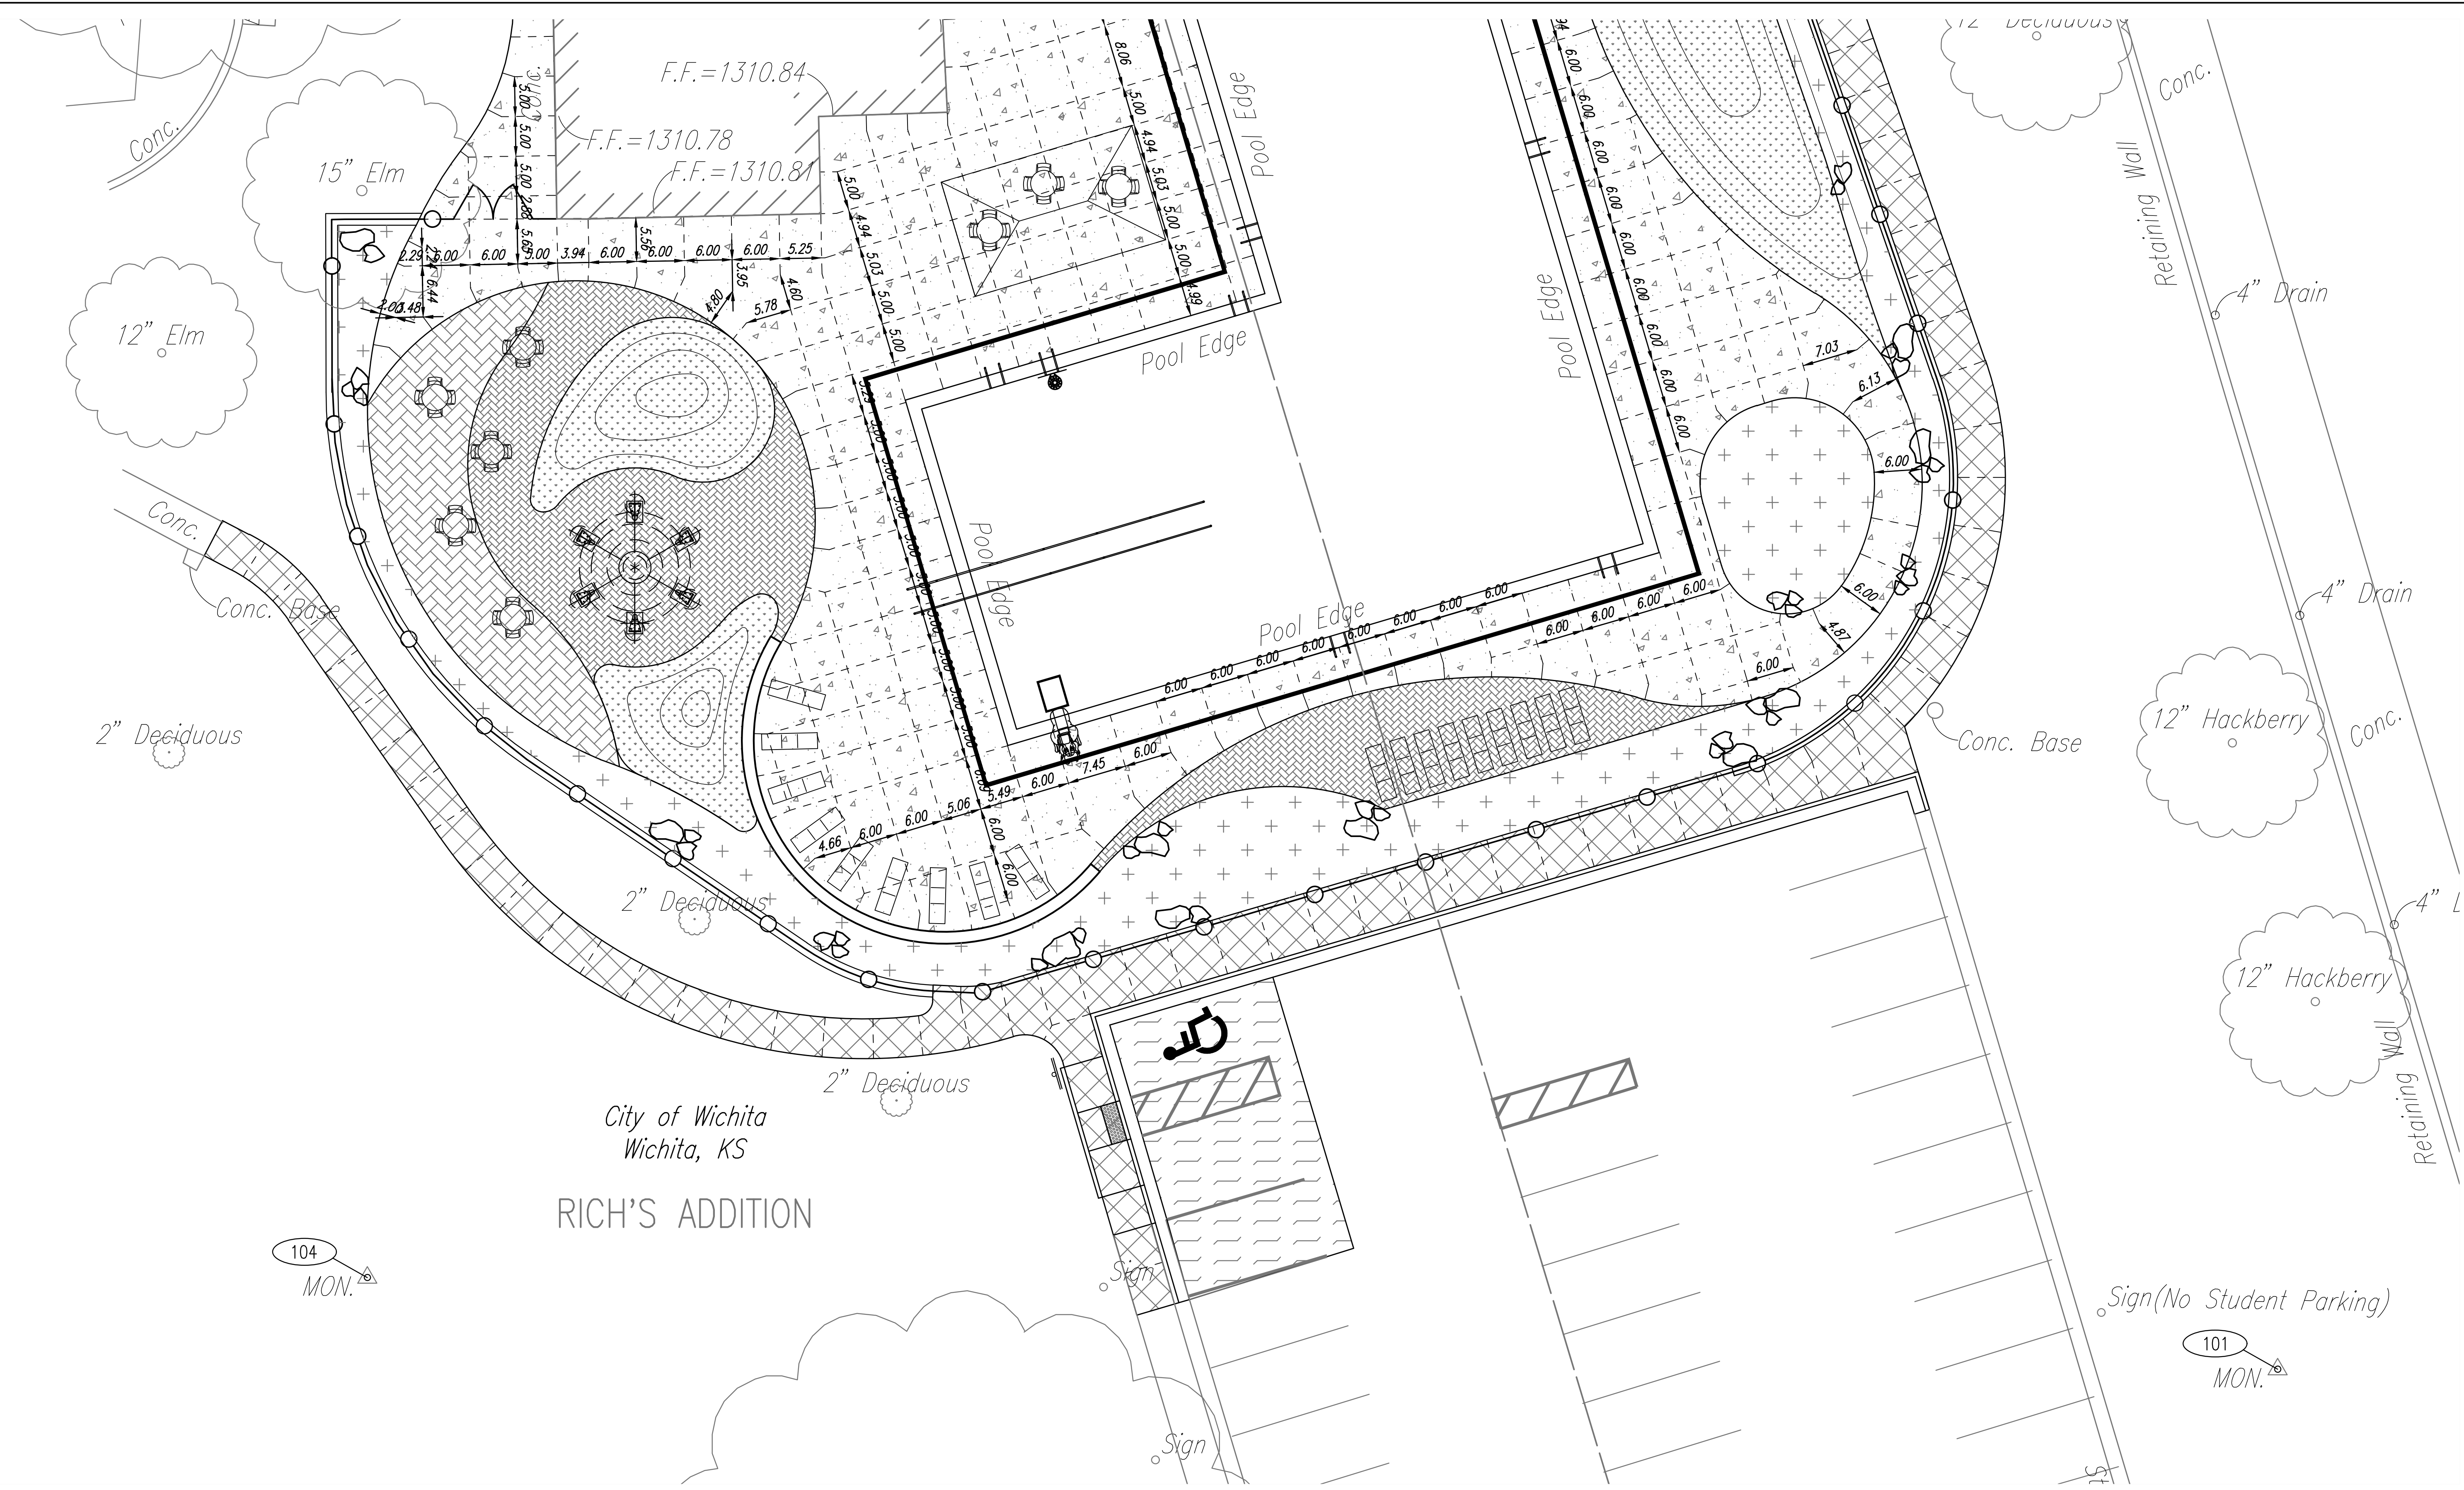


Saved: 08-13-2020 11:56:07 AM by ROY THOMAS
 Plot Scale: 1:1 08-14-2020 3:57:57 PM by ROY THOMAS
 U:\Wichita-Civil\2018\180189\001\Main\Drawings\Minisa\180189-01-SA-08-Jointing Plan-South

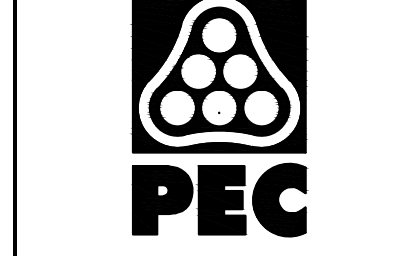


City of Wichita
 Wichita, KS
RICH'S ADDITION

- NOTES:
- SEE DEMO PLANS FOR LIMITS OF PAVEMENT TO REMAIN.
 - OWNER TO PROVIDE AND INSTALL FURNISHINGS.
 - SAW CUT DEPTHS AND WIDTHS SHALL BE PER CITY OF WICHITA DETAILS AND SPECIFICATIONS.

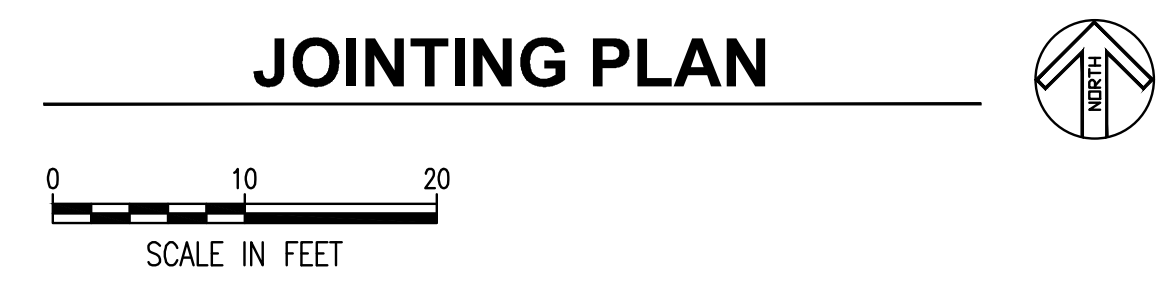

WICHITA, KANSAS
Pool Improvements
MINISA PARK
 CITY OF WICHITA

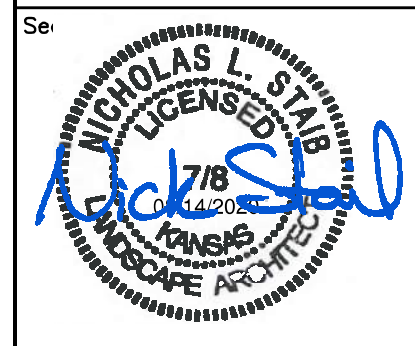

Nick Stamb - Landscape Architect
 LICENSE #0718
 Date: 08-14-20 Job #: 18-512
 Drawn: RFT Checked: NLS
 Issue: FOR BID

JOINTING PLAN

SA-08
Water's Edge Aquatic Design
© 2020