

Door Detail


Notes:

1. Contractor to remove and stockpile topsoil to use in restoration of area.
2. All disturbed areas to be restored with sod per C.O.W. standard specification section 903. If existing grass can not be identified, install buffalo sod.
3. Concrete pad shall be C.O.W. approved mix.
4. Water sampling station to be 3' (min.) from fire hydrants and 2' (min) from curb/sidewalk/property line.
5. Contractor to stamp concrete pad with date installed per standard C.O.W. specification.
6. Water Sampling Station to be stamped with new city logo in the water sampling housing.
7. Sampling housing to be C.O.W. "Sky Blue" in color.
8. Contractor to epoxy sampling station number plate to exterior of water sampling housing so the number is visible from the street.


City of Wichita water sampling station plate numbering: S XXX_XXX
 (Sector Number (001 through 180) - Water sampling station number within sector)

Wholesale water sampling station plate numbering: WS XXX_XXX
 (Sector Number (001 through 180) - Water sampling station number within sector)


C.O.W. "Sky Blue"
CMYK 97C 0M 3Y 3K
RGB R0 G176 B245
HEX #00BF5
PMS 639C

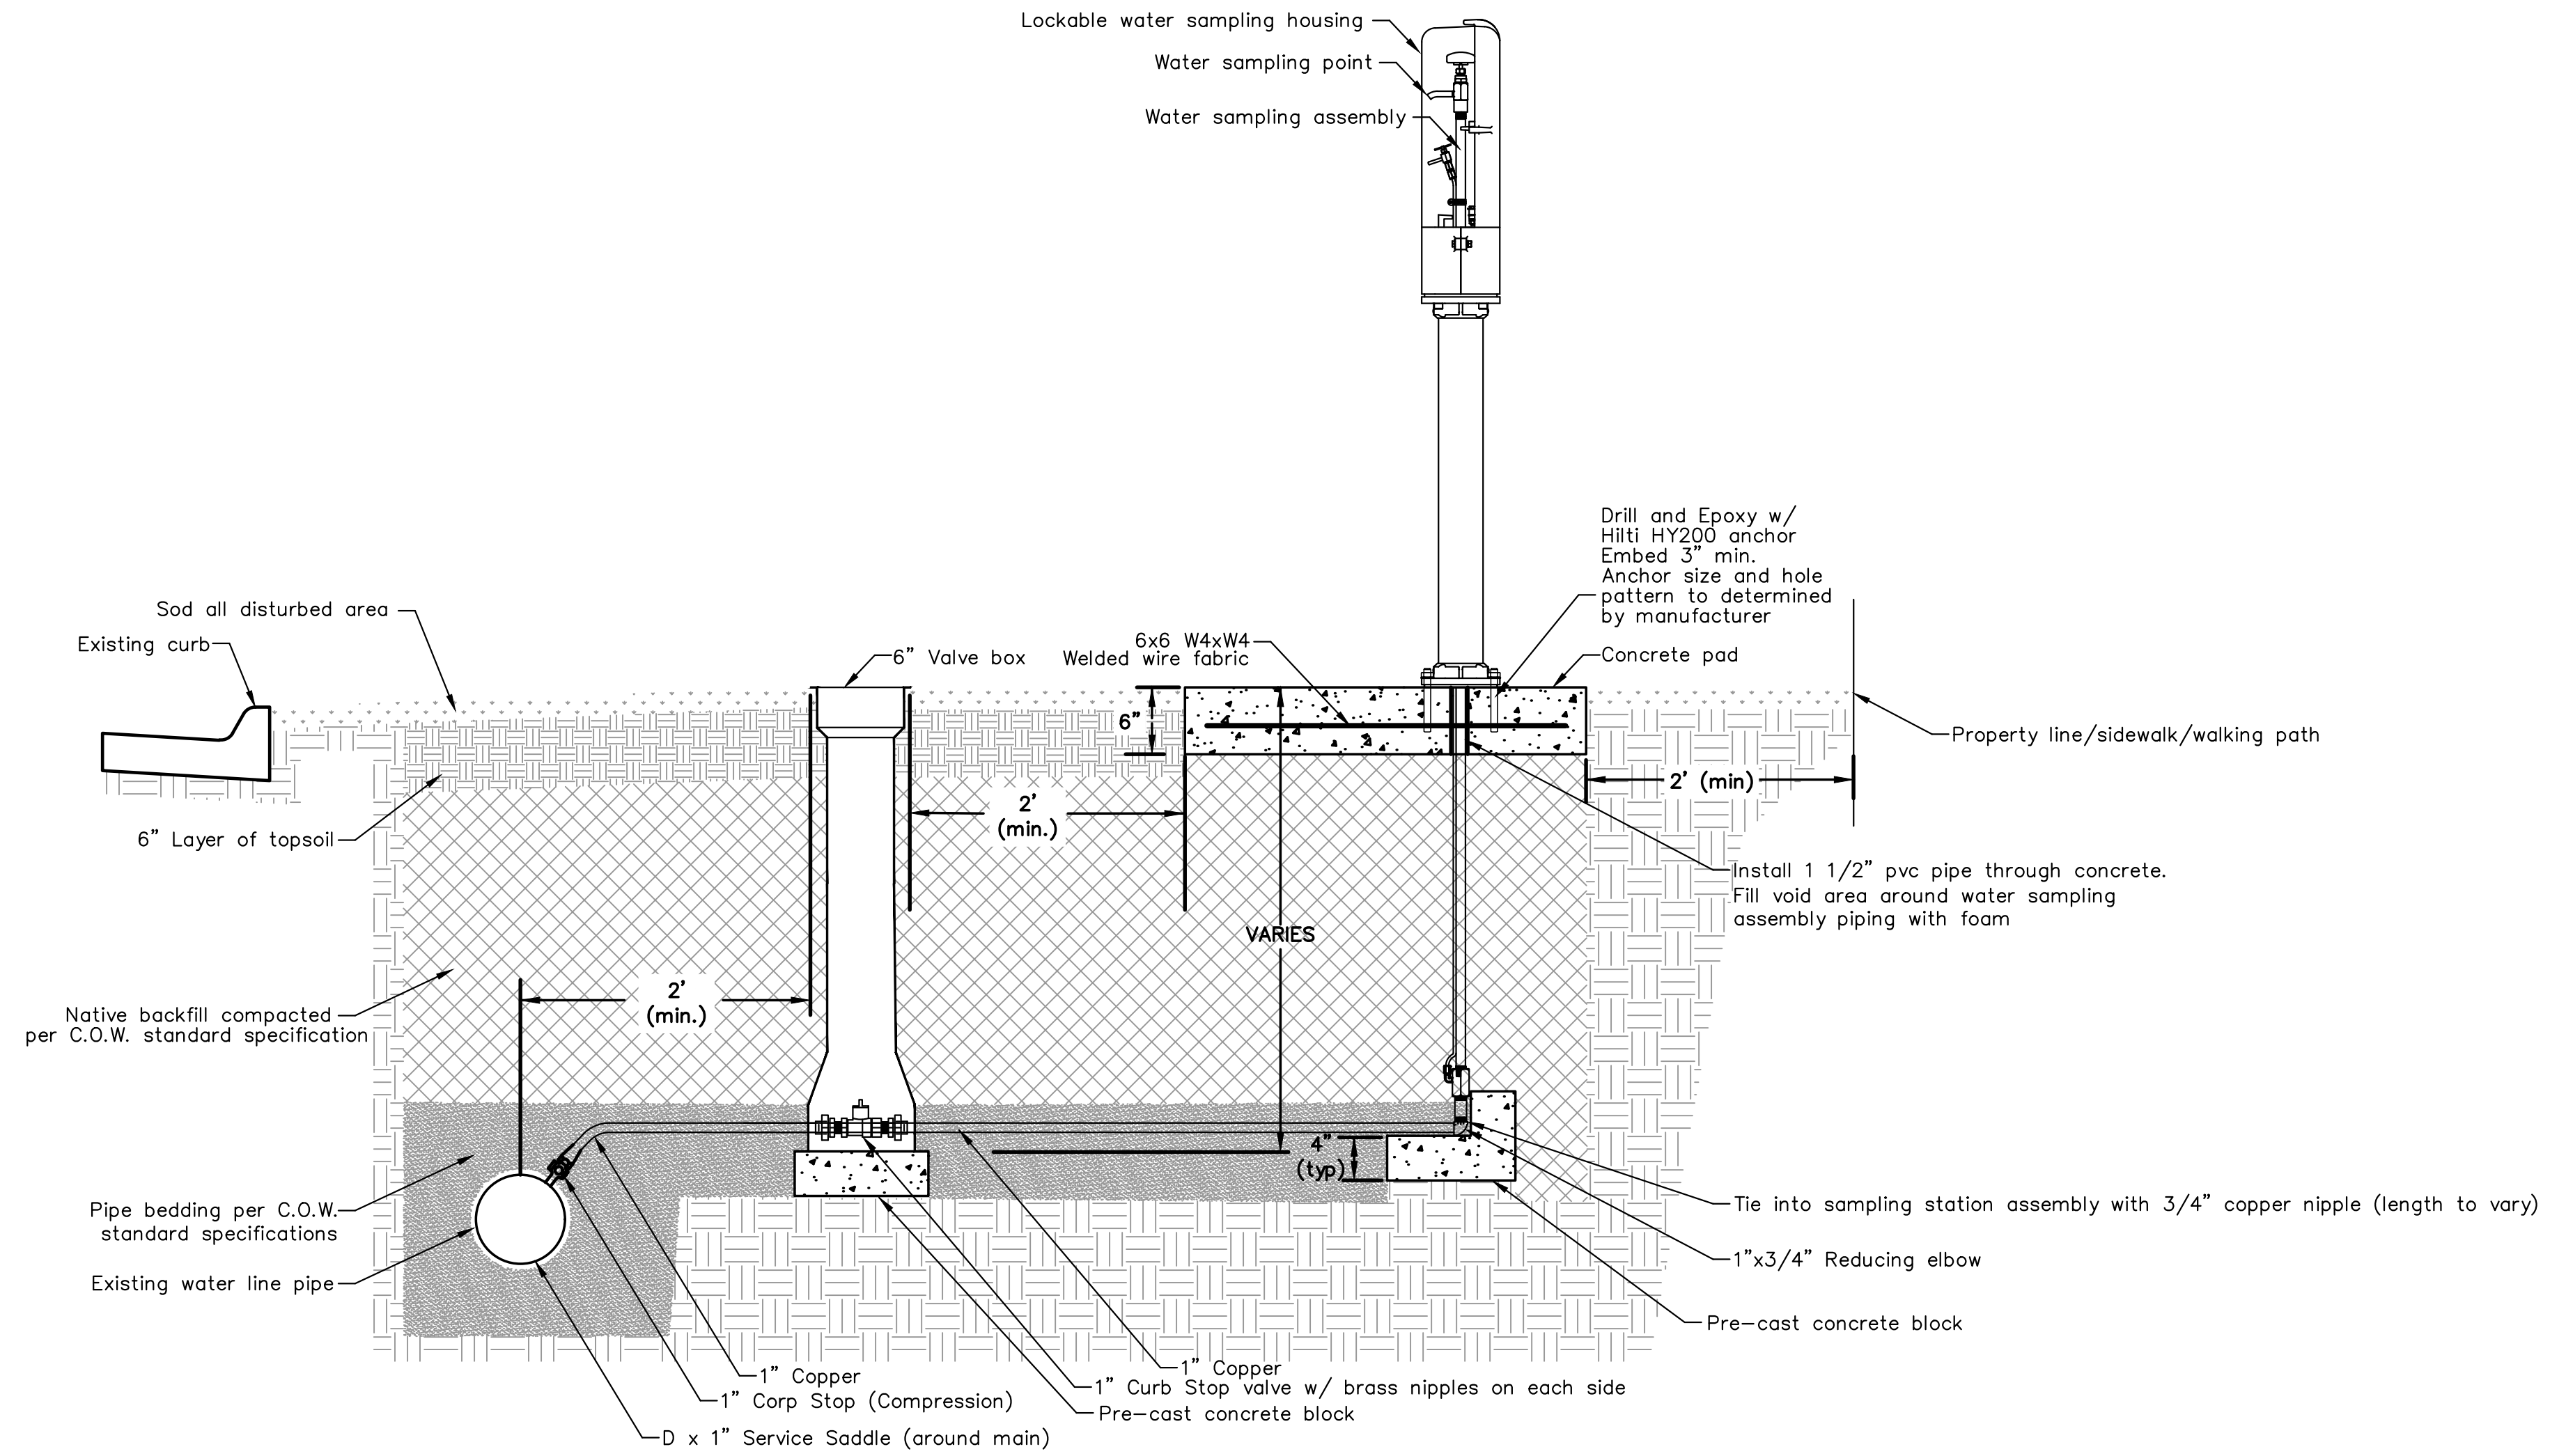

Profile View - Section A-A

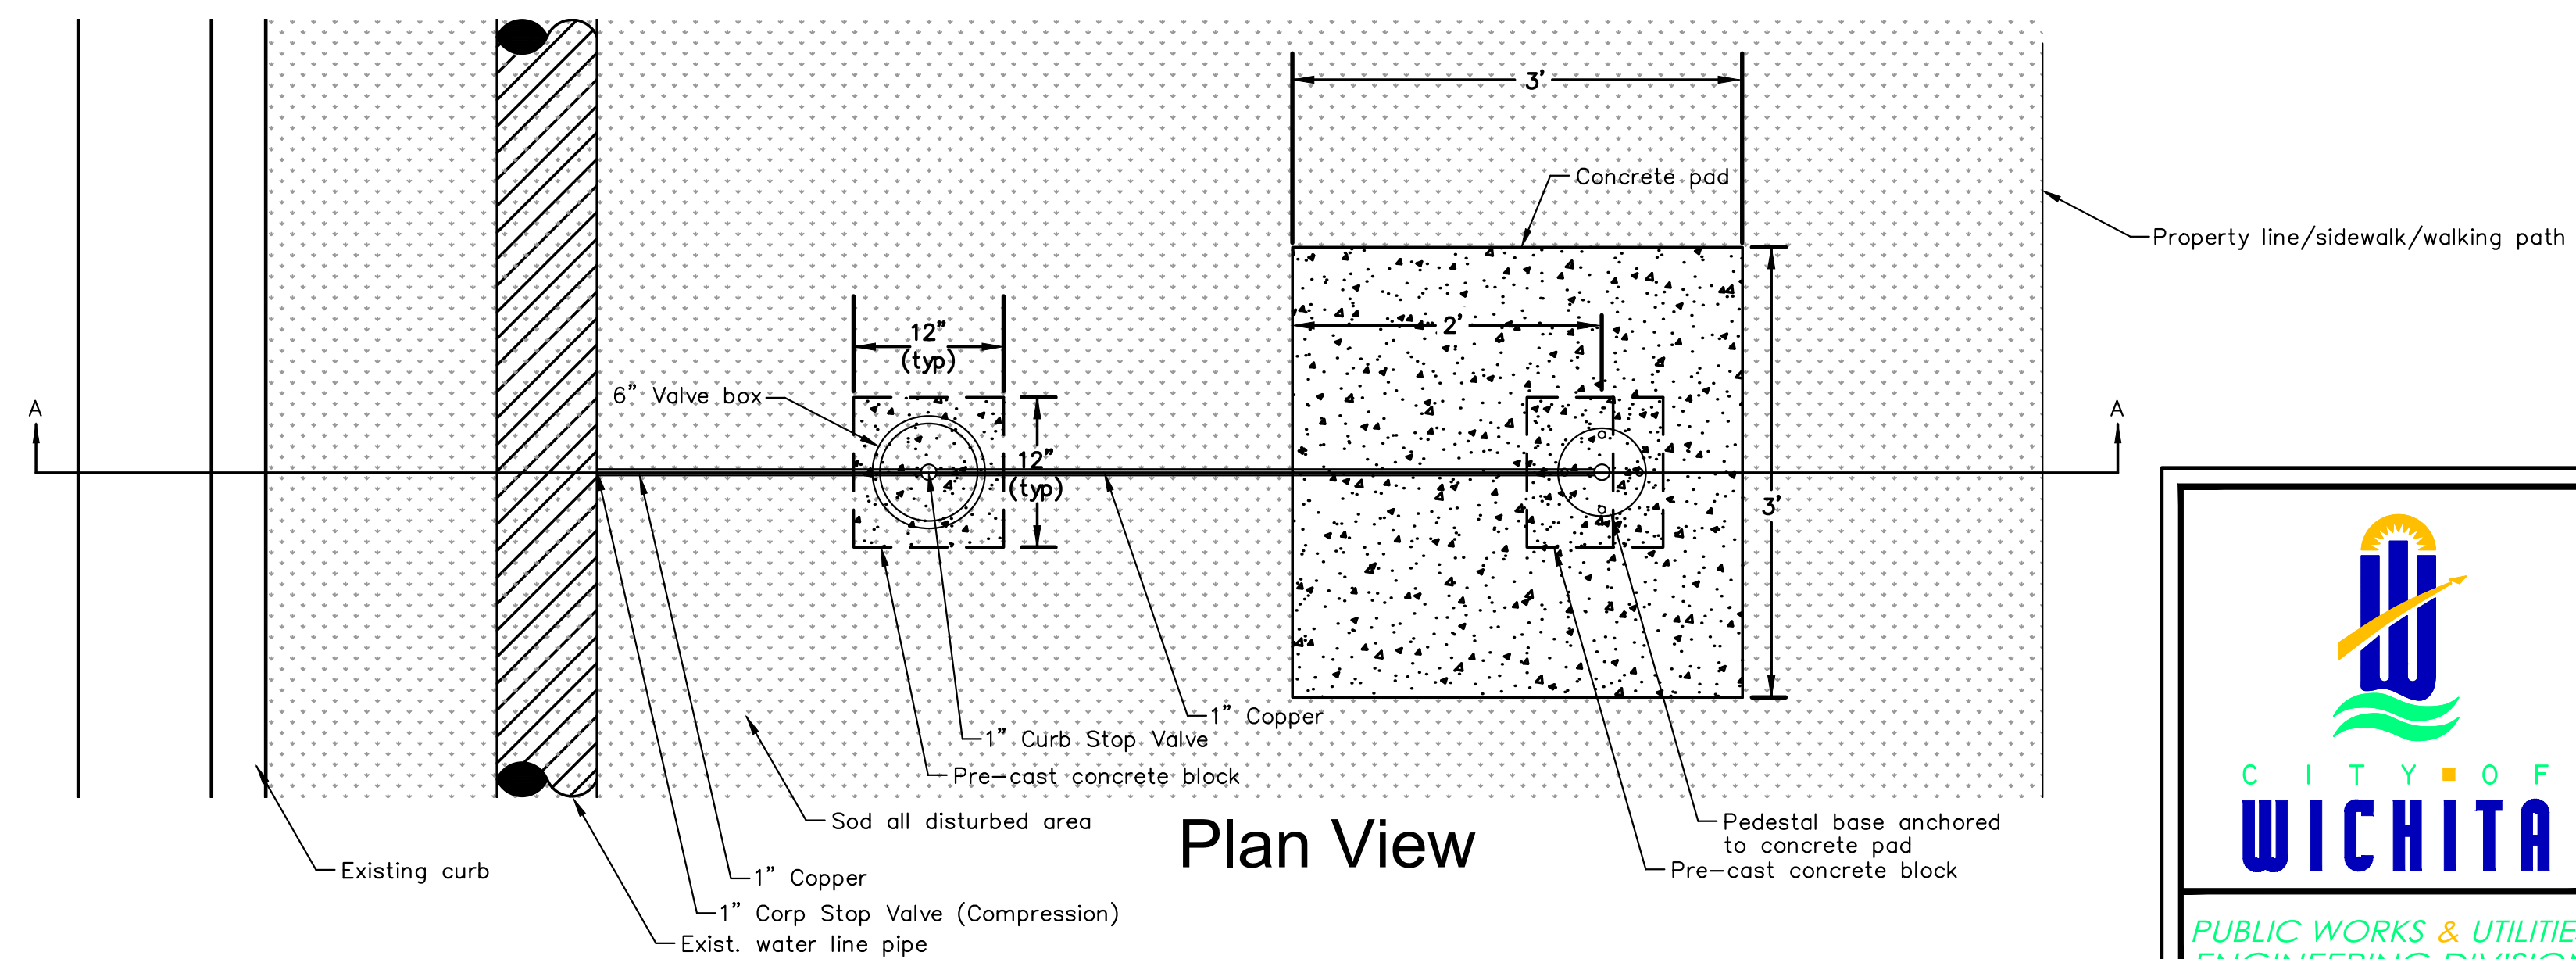

Plan View

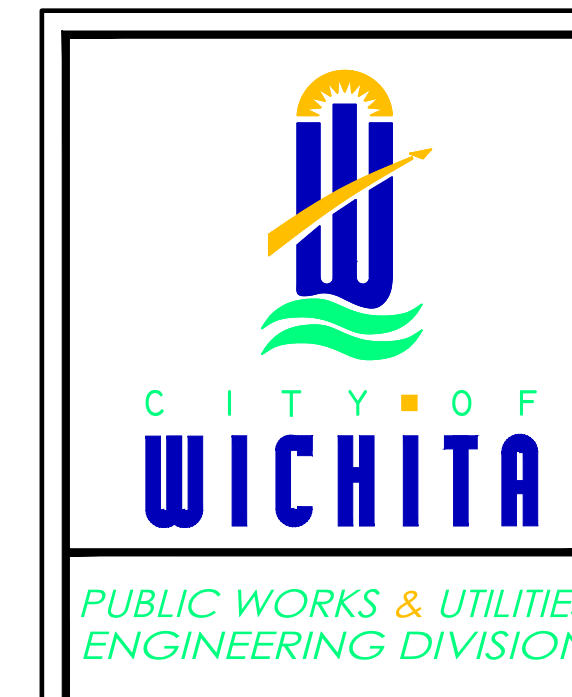

STANDARD WATER SAMPLING STATION DETAIL		
CITY ENGINEER GARY JANZEN, P.E.		
PROJECT NUMBER 448-90937	OCA NUMBER	DATE AUG. 2020
CITY ENGINEER'S OFFICE CITY HALL - SEVENTH FLOOR 455 NORTH MAIN STREET WICHITA, KANSAS 67202-1620 (316) 268-4501		SHEET 02 OF 03