

VALENCIA

A replat of Northcrest Estates Addition, Wichita, Sedgwick County, Kansas


State of Kansas)
Sedgwick County) SS

We, Ruggles & Bohm, P.A., Land Surveyors in aforesaid county and state, do hereby certify that, under the supervision of the undersigned, we have surveyed and platted "VALENCIA", A replat of Northcrest Estates Addition, Wichita, Sedgwick County, Kansas, and that the accompanying plat is a true and correct exhibit of the property surveyed, described as follows:

Lots 1, 2, 3, 4, 5, 6, 7, 8, 9, 10, 11, 12, 13, 14, 15, 16, 17, 18, 19, 20, 21, 22, 23, 24, 25, 26, 27, 28, 29, 30, 31, 32, 33, 34, 35, 36, 37, 38, 39, 40, 41, 42, 43, 44, 45, 46, 47, 48, 49 and 50, Block A: Reserves A, B, C, D and E; Athenian Ct., Athenian Ct., Delaware Ct. and Delaware Ct.; All in Northcrest Estates Addition, Wichita, Sedgwick County, Kansas.

All public easements and dedications are hereby vacated by virtue of K.S.A. 12-512(b).

Ruggles & Bohm, P.A.

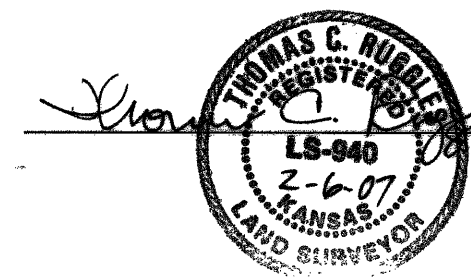

Thomas C. Ruggles
Land Surveyor


Know all men by these presents that we, the undersigned, have caused the land described in the surveyor's certificate to be platted into Lots, Blocks, Reserves and Streets, to be known as "VALENCIA", A replat of Northcrest Estates Addition, Wichita, Sedgwick County, Kansas. Access Controls as indicated are hereby granted to the appropriate governing body. The streets are hereby dedicated to and for the use of the public. Utility Easements are hereby granted for the construction and maintenance of all public utilities. Drainage Easements are hereby granted to the public as indicated for drainage purposes. Reserves "A", "B", "C" and "D" are hereby reserved for walls, entry features and irrigation. Reserve "E" is hereby reserved for walls, walks, lighting, landscaping, berms, and utilities confined to easements. Reserve "F" is hereby reserved for irrigation, walls, signage, gazebos, playground, structures, picnic areas/ tables with canopies, walks, lighting, landscaping, berms, lakes, drainage, drainage structures, and utilities confined to easements. The Reserves are to be owned and maintained by the Home Owners Association for the addition. A drainage plan has been developed for this plat; the property shall remain at established grades, or as modified with the approval of the City Engineer, and unobstructed to allow for the conveyance of storm water.

Chase Development, LLC

Robert Lobato
Member

State of Kansas)
Sedgwick County) SS

The foregoing instrument acknowledged before me, this 2nd day of February, 2007, by Robert Lobato, Member, on behalf of Chase Development, LLC.

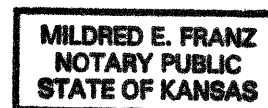

Mildred E. Franz
Notary Public


My appointment expires 02-23-2007

We the undersigned, holders of a mortgage on a portion of the above described property, do hereby consent to this plat of "VALENCIA", A replat of Northcrest Estates Addition, Wichita, Sedgwick County, Kansas.

Brett M. Wegeng
Vice President Commercial Lending
Security Savings Bank, FSB

State of Kansas)
Sedgwick County) SS

The foregoing instrument acknowledged before me this 13th day of Feb., 2007, by Brett M. Wegeng, Vice President Commercial Lending of Security Savings Bank, FSB, on behalf of the Bank.

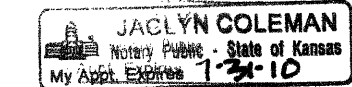

Jacquelyn Coleman
Notary Public
My appointment expires 7-31-2010

This plat of "VALENCIA", A replat of Northcrest Estates Addition, Wichita, Sedgwick County, Kansas, has been submitted to and approved by the Wichita-Sedgwick County Metropolitan Area Planning Commission, Wichita, Kansas.

Dated this 17th day of January, 2007.

Wichita-Sedgwick County Metropolitan Area Planning Commission
Chair
Secretary

This plat approved and all dedications shown hereon accepted by the City Council of the City of Wichita, Kansas, this 13th day of March, 2007.

At the Direction of the City Council
Mayor
City Clerk
Karen Sublett

Reviewed in accordance with K.S.A. 58-2005 on this 20th day of February, 2007.

Deputy County Surveyor
Sedgwick County Kansas


Entered on transfer record this 12th day of April, 2007.

County Clerk
Don Brace



State of Kansas)
Sedgwick County) SS

This is to certify that this plat has been filed for record in the office of the Register of Deeds, this 12th day of April, 2007, at 2:51:32 o'clock P.M., and is duly recorded.

Register of Deeds
Deputy
Tonya Buckingham

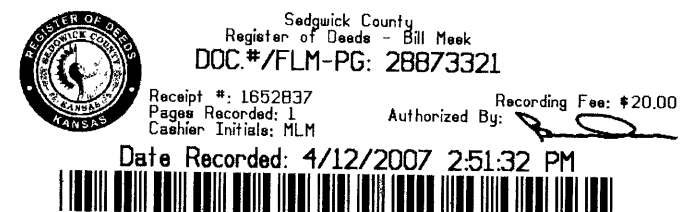

Register of Deeds
DOC #/FLM-PG: 26873321
Date Recorded: 4/12/2007 2:51:32 PM

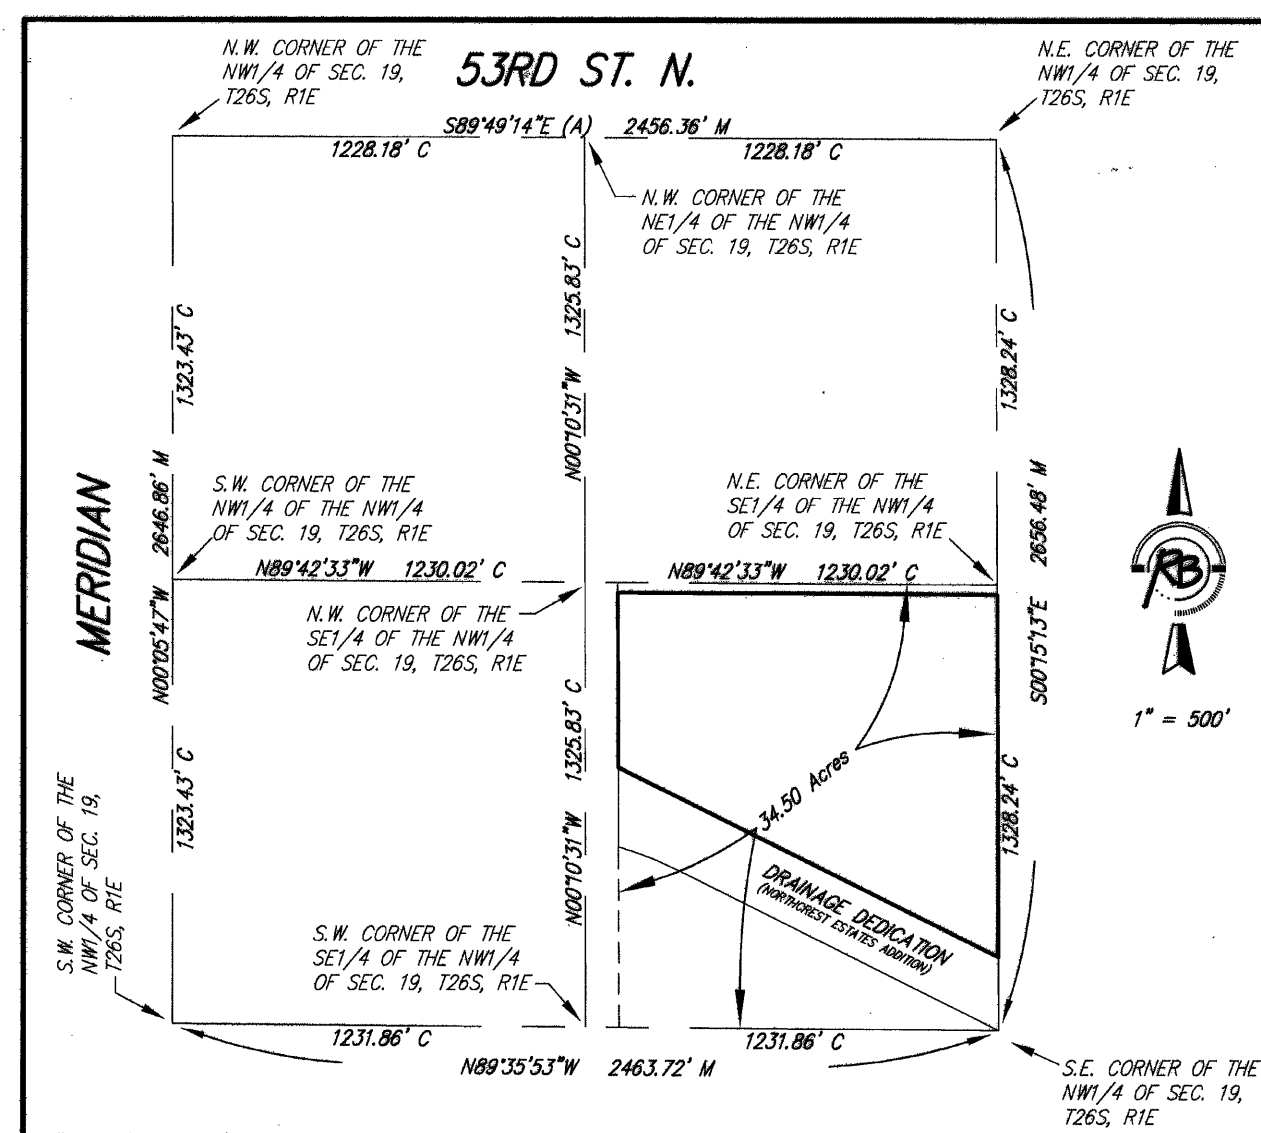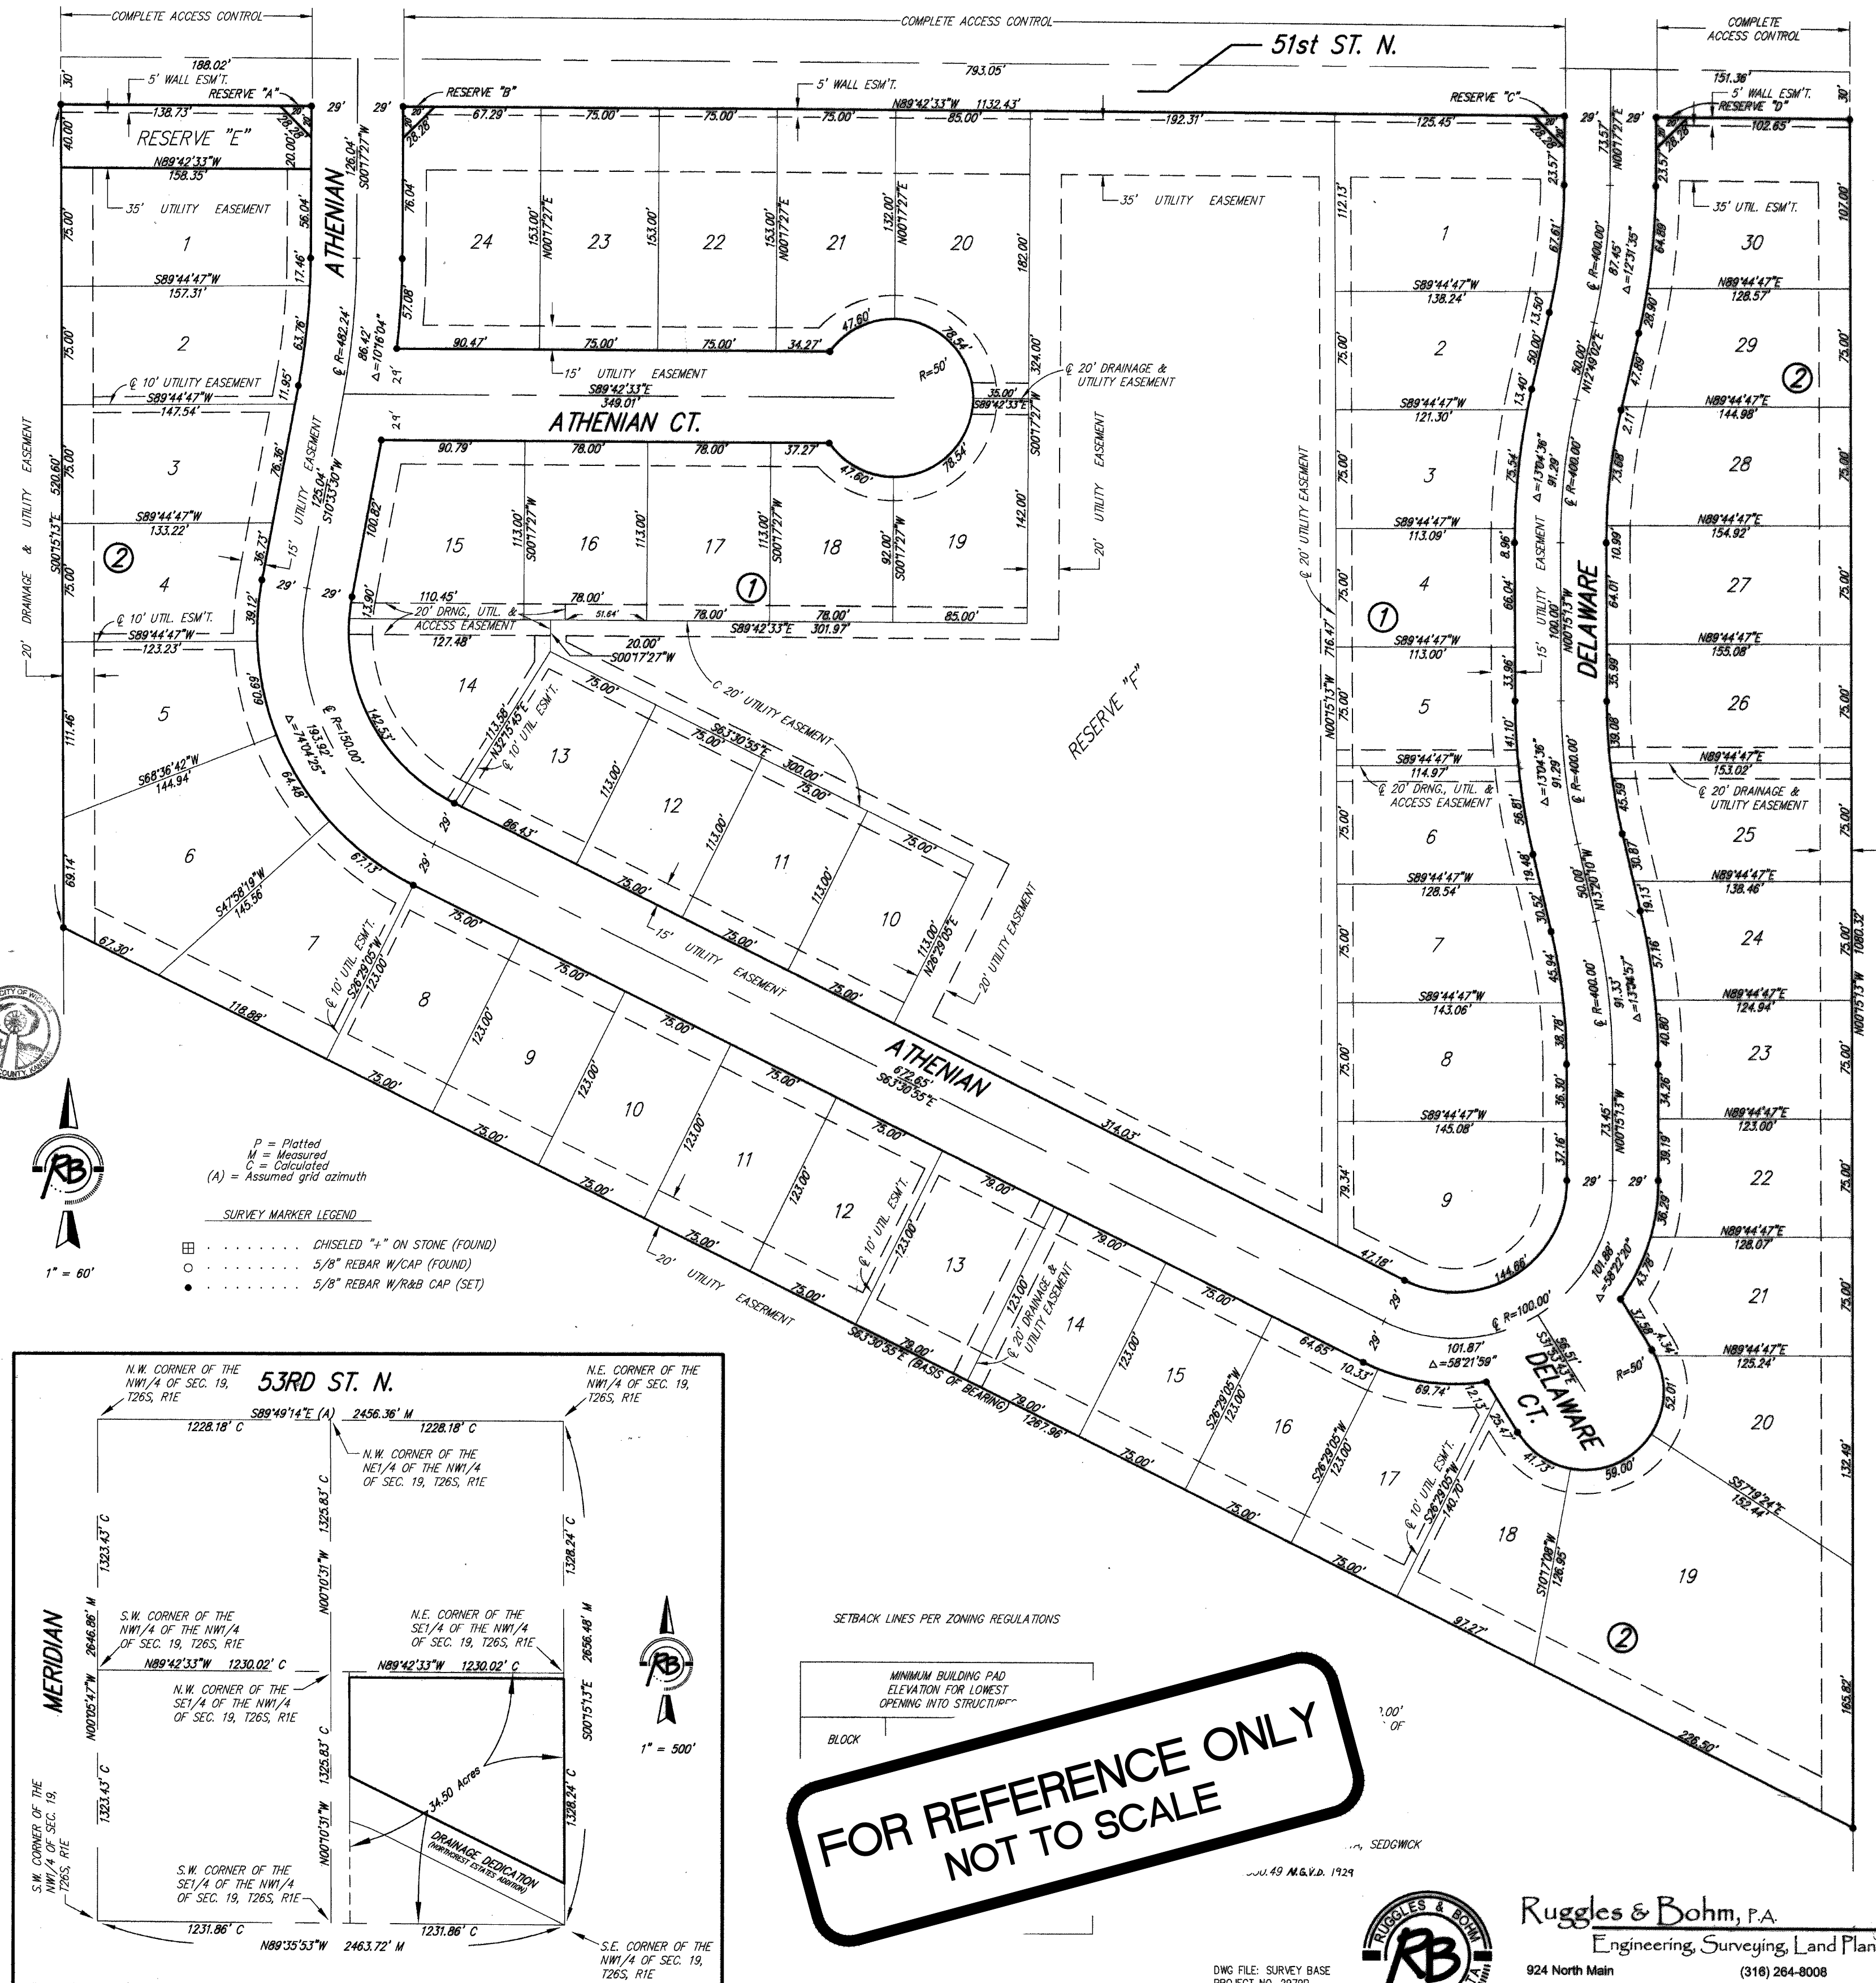

FOR REFERENCE ONLY
NOT TO SCALE

Ruggles & Bohm, P.A.
Engineering, Surveying, Land Planning
924 North Main
Wichita, Kansas 67203
www.rbkansas.com
(318) 264-8008
(318) 264-4621 fax
E-mail: info@rbkansas.com

Baughman Company, P.A.
Professional Engineer
Wichita, Kansas
Baughman

VALENCIA ADDITION - PH. III
COPY OF PLAT
WATER DISTRIBUTION SYSTEM