




4+50

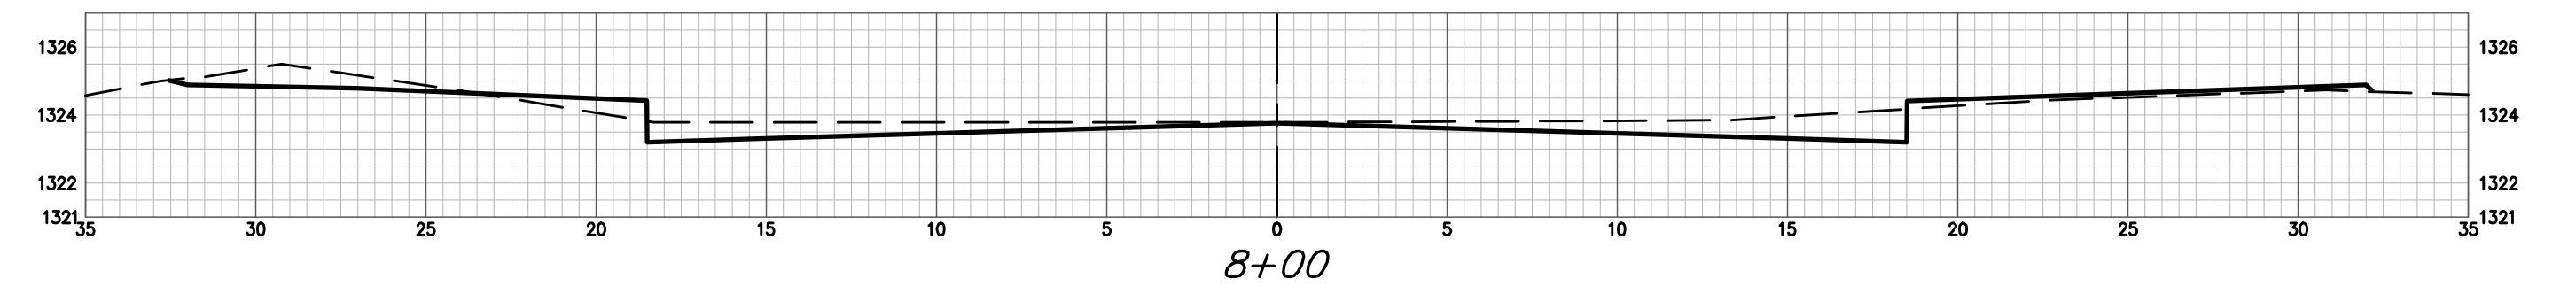


8+00

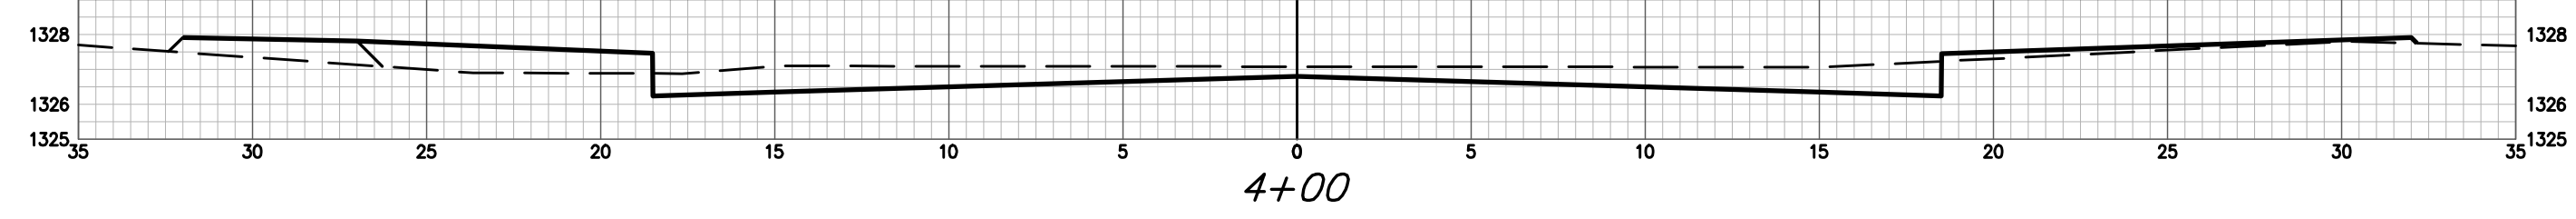


4+00

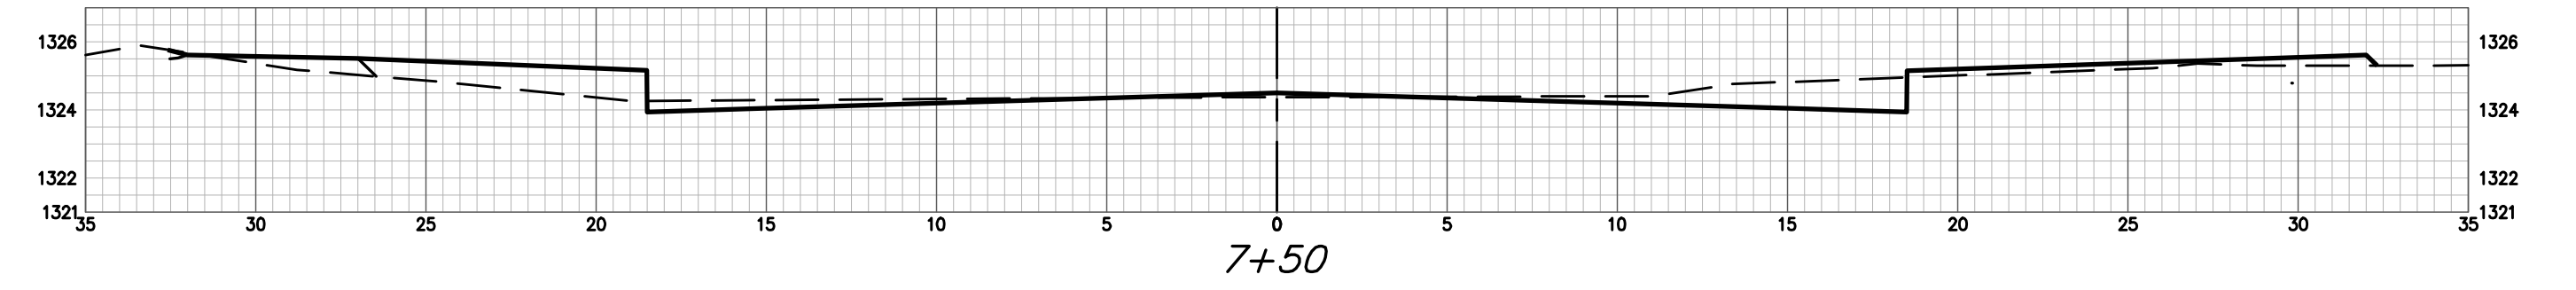


7+50

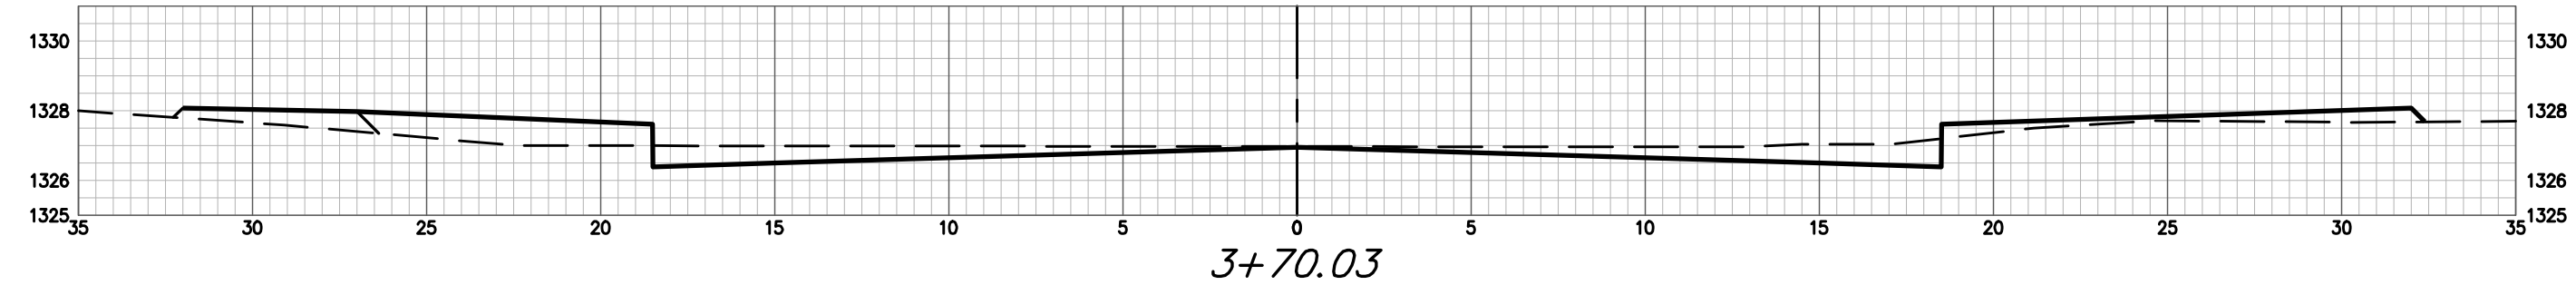


3+70.03

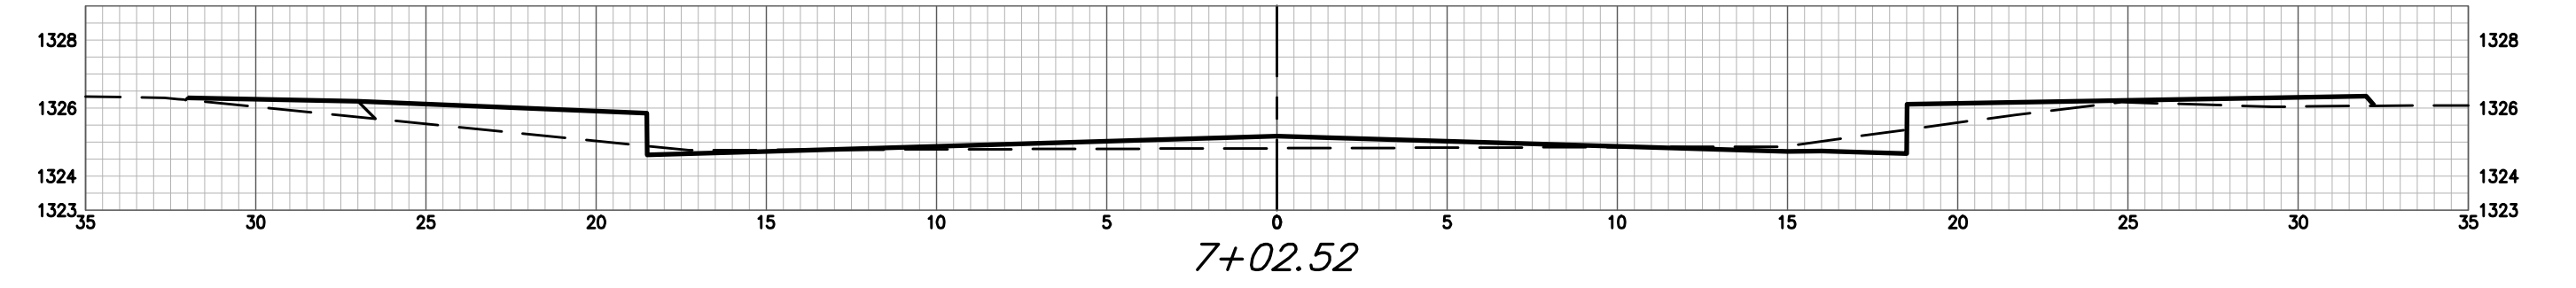


7+02.52

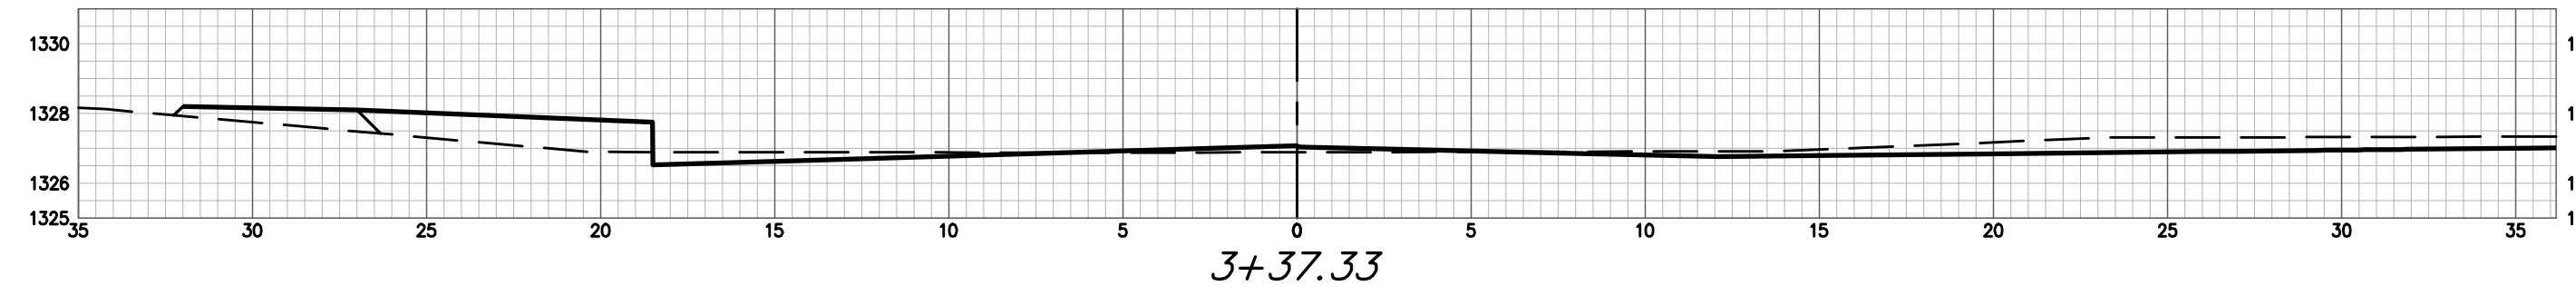


3+37.33

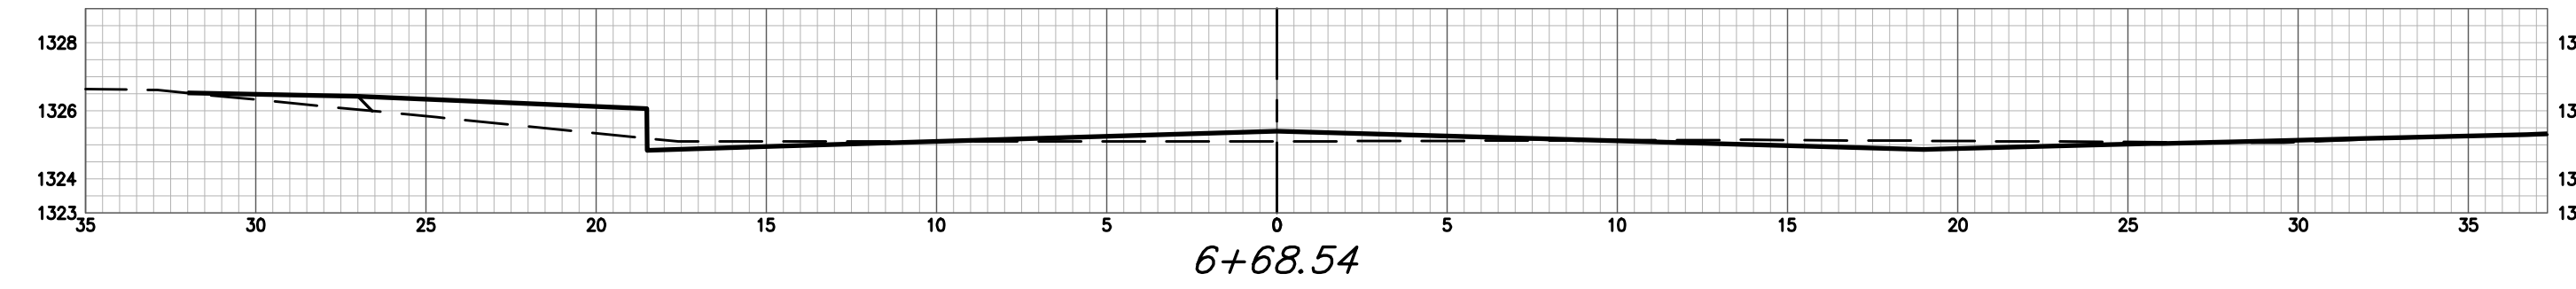


6+68.54

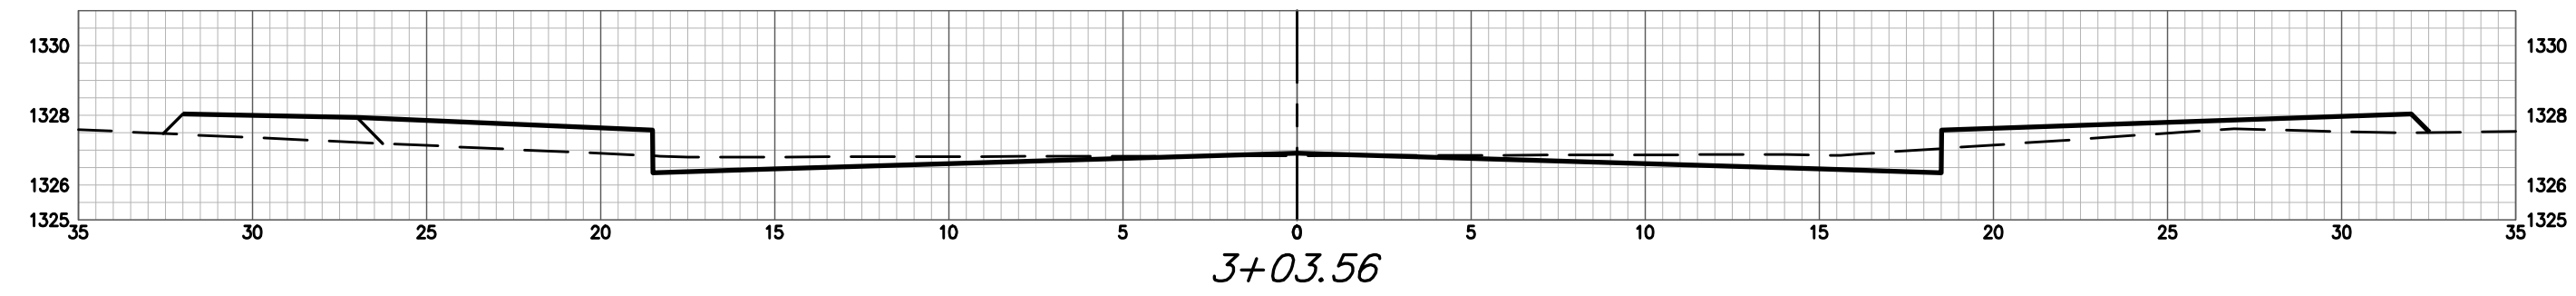


3+03.56

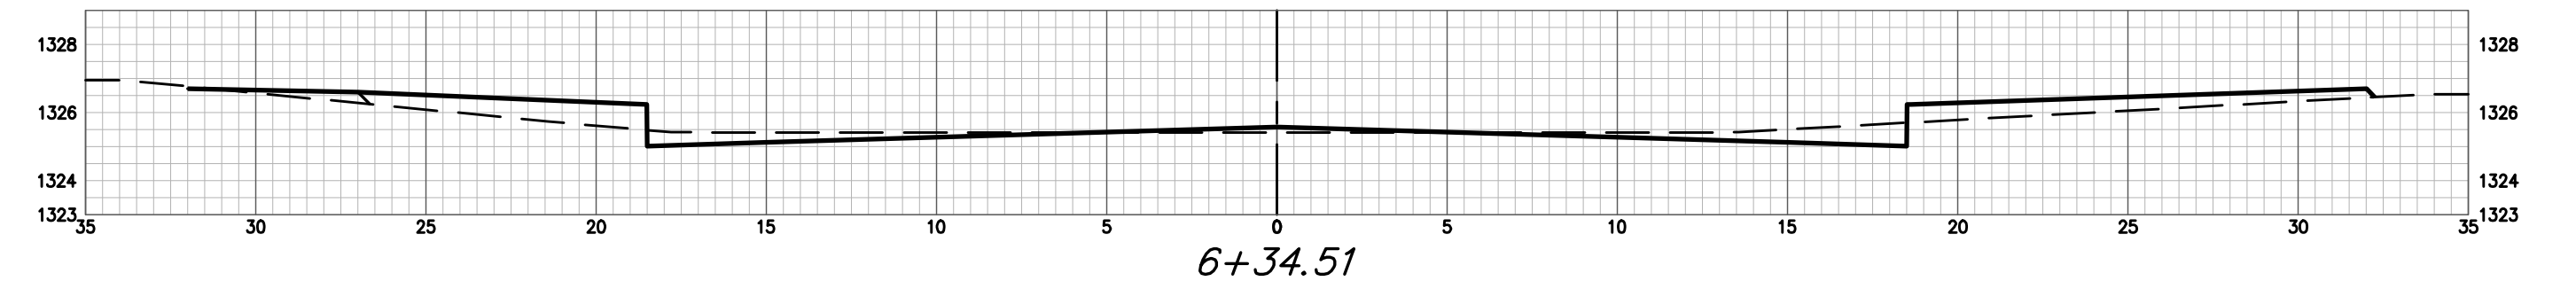


6+34.51

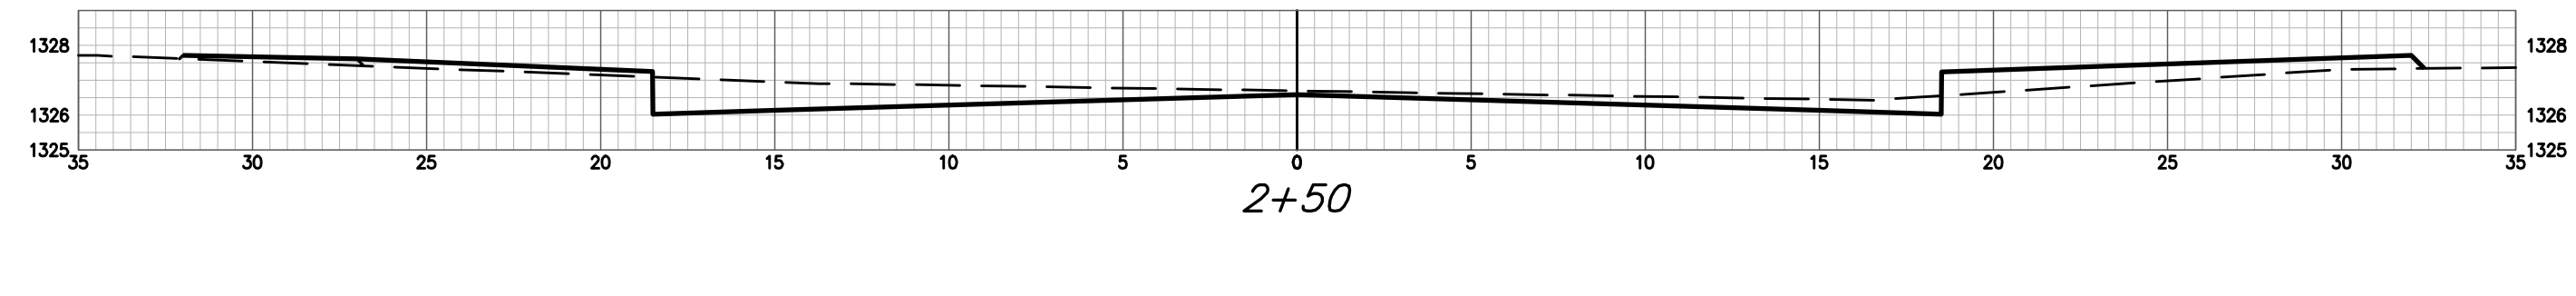


2+50

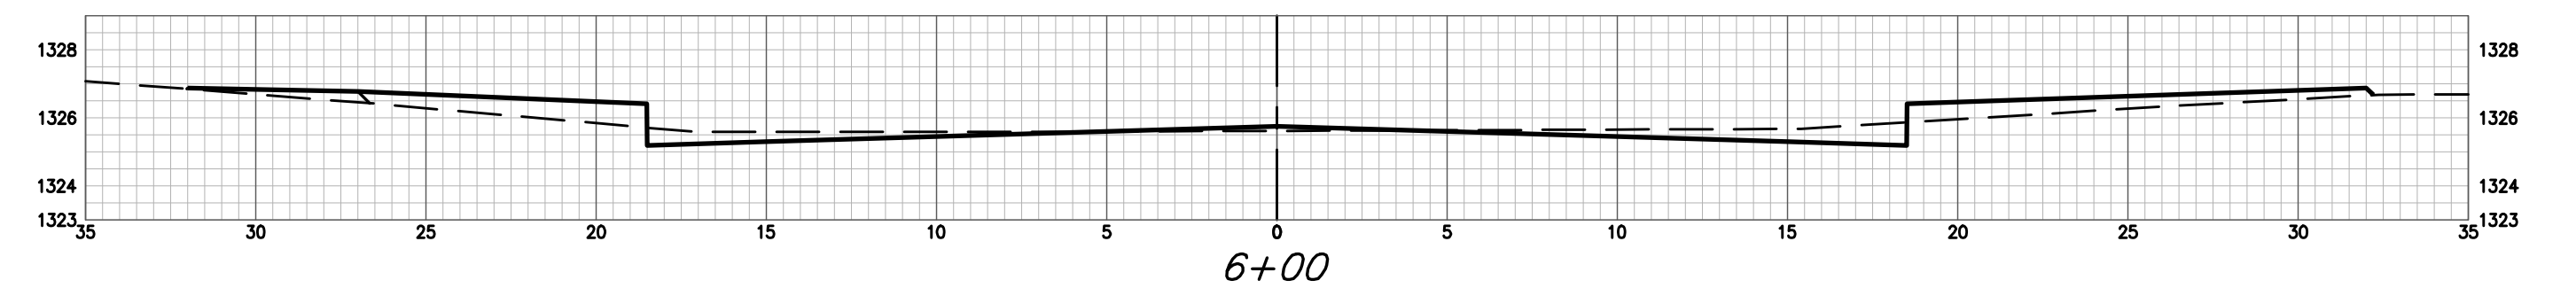


6+00

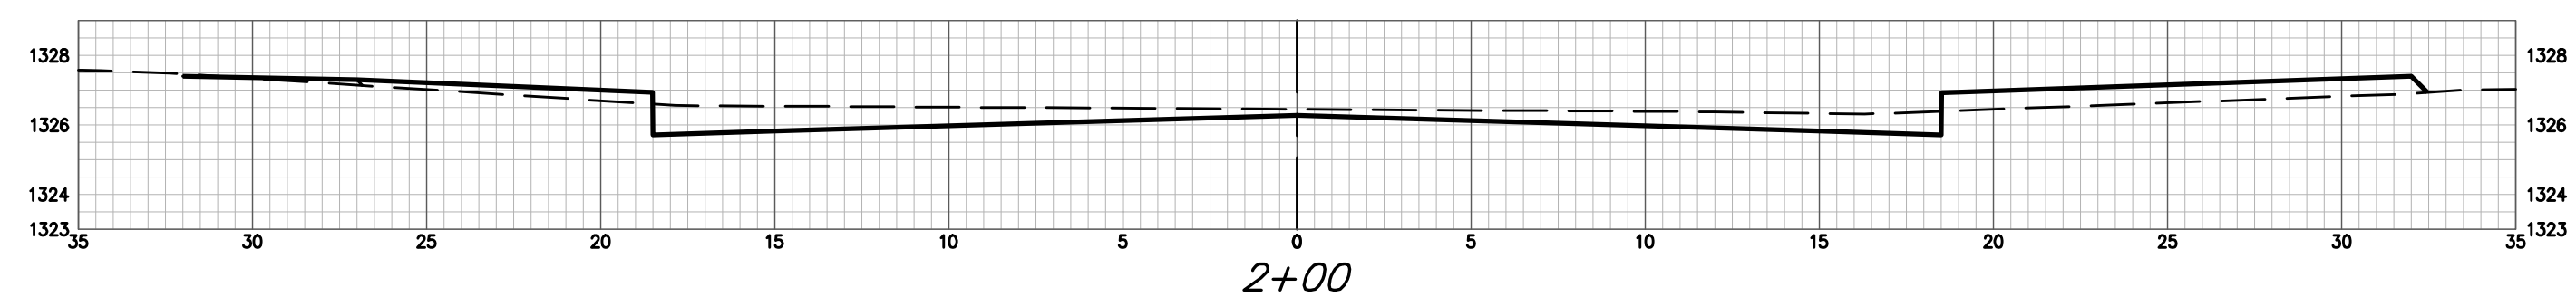


2+00

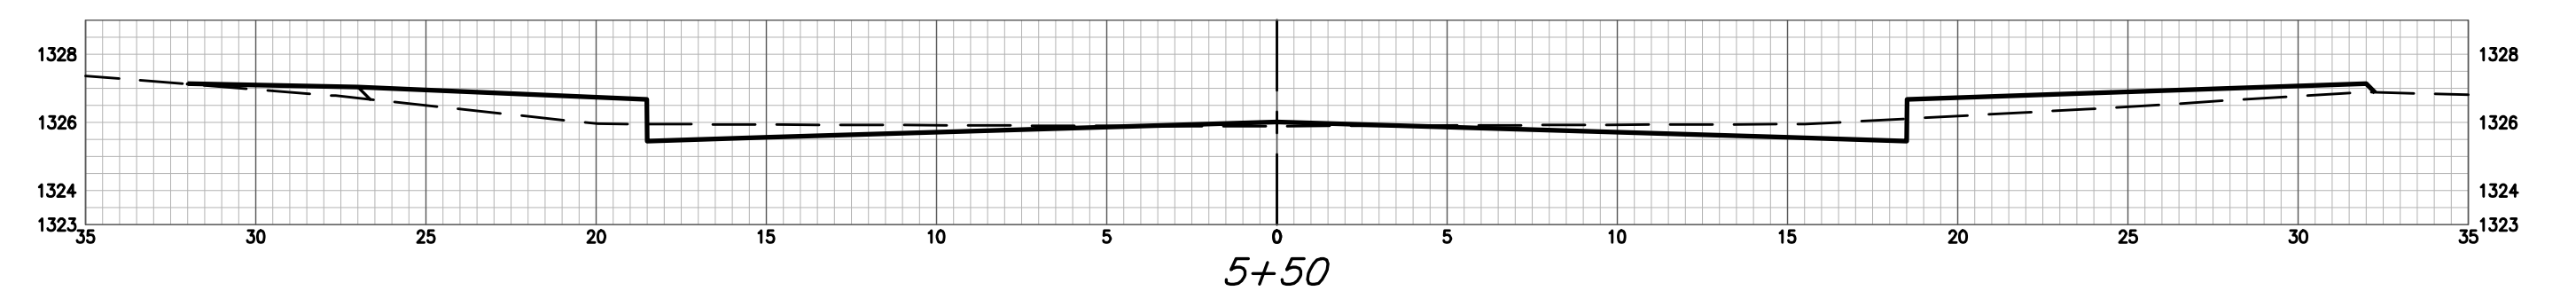

5+50

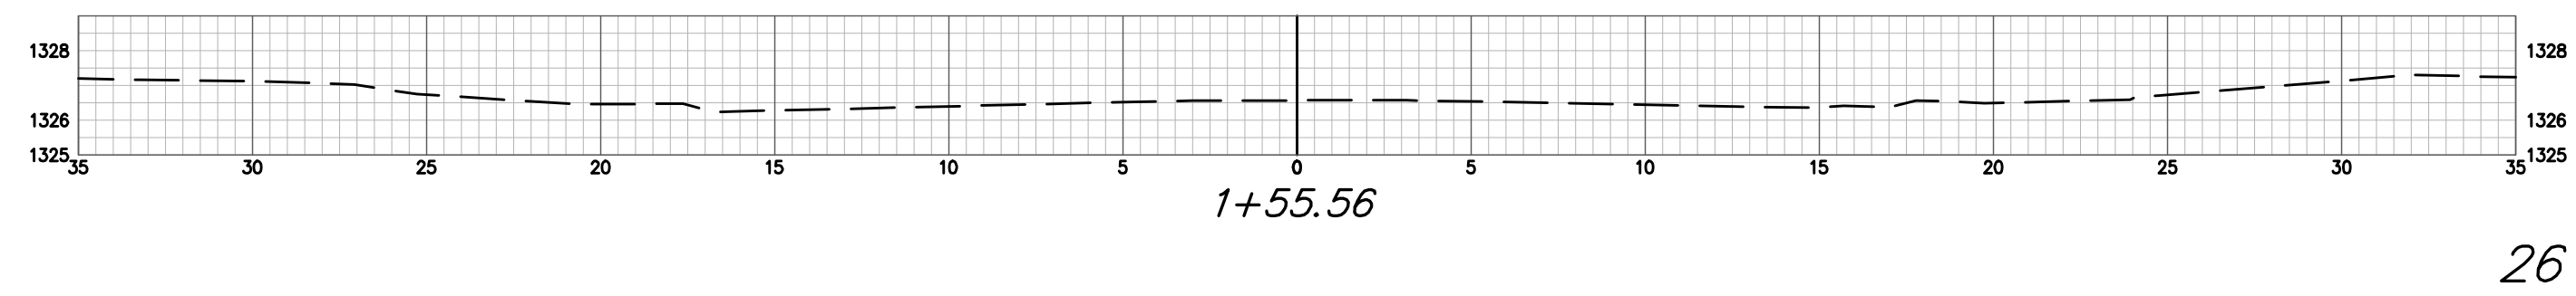

1+55.56

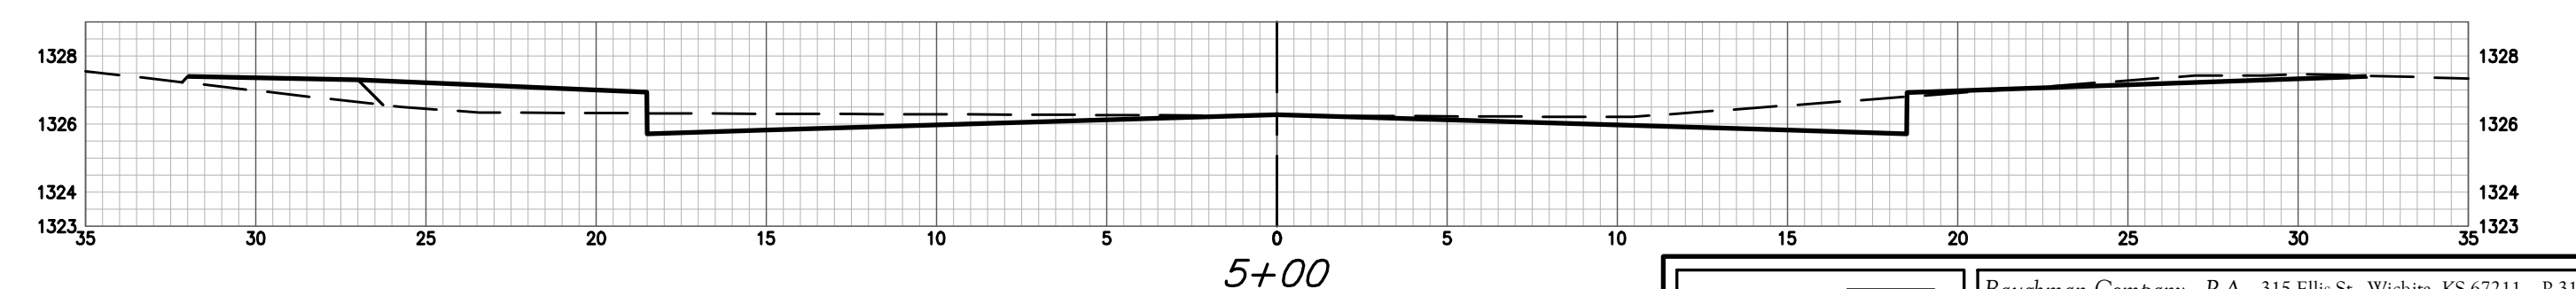

5+00

26TH ST NORTH

