


GRADING PLANS
KRUG SOUTH ADDITION
PHASE 1

| PLAT IRONS | | | | PLAT IRONS | | | |
|------------|-------------|------------|-------|------------|------------|------------|-------|
| Point # | Northing | Easting | Desc. | Point # | Northing | Easting | Desc. |
| 500 | 1697938.97 | 1694195.16 | PI | 639 | 1698174.22 | 1695679.98 | PI |
| 503 | 1697906.95 | 1694340.92 | PI | 640 | 1698105.53 | 1695680.73 | PI |
| 504 | 1697583.62 | 1694550.95 | PI | 642 | 1698173.33 | 1695681.73 | PI |
| 506 | 1697983.68 | 1694599.74 | PI | 643 | 1698183.19 | 1695684.42 | PI |
| 507 | 1697606.35 | 1694604.42 | PI | 645 | 1698161.00 | 1695717.52 | PI |
| 509 | 1697835.99 | 1694641.38 | PI | 646 | 1698211.34 | 1695752.11 | PI |
| 510 | 1697785.96 | 1694670.73 | PI | 647 | 1698911.87 | 1695755.64 | PI |
| 513 | 1697956.27 | 1695194.64 | PI | 650 | 1698898.85 | 1695775.06 | PI |
| 514 | 1697951.61 | 1694902.85 | PI | 651 | 1698931.63 | 1695784.55 | PI |
| 515 | 1698011.60 | 1694920.40 | PI | 656 | 1697491.18 | 1695860.14 | PI |
| 516 | 1697997.20 | 1694938.71 | PI | 657 | 1697553.54 | 1695877.56 | PI |
| 518 | 1698214.25 | 1695496.98 | PI | 658 | 1697500.51 | 1695878.96 | PI |
| 521 | 1698192.68 | 1695020.82 | PI | 659 | 1698214.01 | 1695881.93 | PI |
| 523 | 1697601.17 | 1695037.05 | PI | 660 | 1697439.22 | 1695885.90 | PI |
| 524 | 1697543.19 | 1695038.42 | PI | 661 | 1697624.03 | 1695890.45 | PI |
| 526 | 1697964.30 | 1695079.80 | PI | 662 | 1698158.39 | 1695898.38 | PI |
| 527 | 1697907.55 | 1695091.80 | PI | 663 | 1697448.54 | 1695904.71 | PI |
| 528 | 1698995.96 | 1695092.29 | PI | 664 | 1698930.79 | 1695910.82 | PI |
| 529 | 1699236.05 | 1695103.42 | PI | 665 | 1698987.87 | 1695921.07 | PI |
| 530 | 1699326.65 | 1695130.29 | PI | 666 | 1697543.11 | 1695934.62 | PI |
| 531 | 1698268.66 | 1695131.22 | PI | 668 | 1697613.60 | 1695947.50 | PI |
| 533 | 1699763.43 | 1695155.86 | PI | 669 | 1698235.71 | 1695955.28 | PI |
| 534 | 1699652.87 | 1695159.76 | PI | 670 | 1697725.41 | 1695957.94 | PI |
| 535 | 1699897.58 | 1695159.90 | PI | 671 | 1698180.09 | 1695971.73 | PI |
| 536 | 1699855.47 | 1695199.74 | PI | 672 | 1698988.71 | 1695981.51 | PI |
| 537 | 1699495.07 | 1695163.52 | PI | 673 | 1698488.37 | 1695983.43 | PI |
| 538 | 1699557.36 | 1695166.92 | PI | 674 | 1697676.80 | 1695989.57 | PI |
| 539 | 1699237.85 | 1695178.40 | PI | 675 | 1697401.76 | 1695994.13 | PI |
| 540 | 1699227.92 | 1695183.74 | PI | 676 | 1697459.57 | 1695998.74 | PI |
| 541 | 1698346.92 | 1695186.20 | PI | 680 | 1698386.97 | 1696009.84 | PI |
| 542 | 1698327.54 | 1695186.51 | PI | 681 | 1698298.86 | 1696038.44 | PI |
| 543 | 1699898.38 | 1695193.39 | PI | 682 | 1698570.10 | 1696039.49 | PI |
| 544 | 1699856.27 | 1695194.40 | PI | 683 | 1698489.76 | 1696041.42 | PI |
| 545 | 1699842.41 | 1695194.57 | PI | 685 | 1698256.80 | 1696044.45 | PI |
| 547 | 1699841.72 | 1695198.45 | PI | 686 | 1698414.04 | 1696061.13 | PI |
| 548 | 1699898.77 | 1695209.38 | PI | 687 | 1697811.03 | 1696089.49 | PI |
| 550 | 1699702.85 | 1695211.44 | PI | 688 | 1698347.07 | 1696095.85 | PI |
| 551 | 1699644.99 | 1695220.15 | PI | 689 | 1698265.02 | 1696101.87 | PI |
| 552 | 1699491.91 | 1695221.43 | PI | 690 | 1697762.41 | 1696121.12 | PI |
| 553 | 1699554.20 | 1695224.84 | PI | 692 | 1698999.39 | 1696136.50 | PI |
| 555 | 1699822.02 | 1695231.02 | PI | 694 | 1698943.72 | 1696152.77 | PI |
| 556 | 1698270.26 | 1695233.29 | PI | 695 | 1697388.90 | 1696154.22 | PI |
| 557 | 1698347.71 | 1695236.19 | PI | 696 | 1697446.71 | 1696158.87 | PI |
| 558 | 1698328.40 | 1695236.50 | PI | 699 | 1698014.50 | 1696211.63 | PI |
| 559 | 1698989.67 | 1695246.90 | PI | 702 | 1698210.81 | 1696228.84 | PI |
| 560 | 1698903.83 | 1695259.21 | PI | 703 | 1697498.17 | 1696267.84 | PI |
| 561 | 1698832.50 | 1695299.48 | PI | 704 | 1698009.43 | 1696269.41 | PI |
| 562 | 1698351.79 | 1695302.15 | PI | 705 | 1698205.74 | 1696286.62 | PI |
| 565 | 1699846.67 | 1695319.53 | PI | 707 | 1698775.36 | 1696314.84 | PI |
| 566 | 1697506.89 | 1695331.13 | PI | 708 | 1697465.02 | 1696315.51 | PI |
| 567 | 1698305.07 | 1695336.52 | PI | 709 | 1698594.75 | 1696328.61 | PI |
| 568 | 1697963.57 | 1695343.44 | PI | 710 | 1698197.94 | 1696335.80 | PI |
| 569 | 1698394.05 | 1695359.61 | PI | 711 | 1698911.50 | 1696343.15 | PI |
| 570 | 1698253.98 | 1695378.57 | PI | 712 | 1697609.30 | 1696345.24 | PI |
| 572 | 1699311.88 | 1695382.02 | PI | 713 | 1698254.90 | 1696346.73 | PI |
| 574 | 1698423.68 | 1695399.97 | PI | 714 | 1698786.54 | 1696371.75 | PI |
| 575 | 1698370.40 | 1695425.33 | PI | 715 | 1698330.83 | 1696374.72 | PI |
| 578 | 1698253.39 | 1695431.31 | PI | 716 | 1698893.72 | 1696383.33 | PI |
| 579 | 1698442.40 | 1695440.88 | PI | 717 | 1698569.20 | 1696386.06 | PI |
| 580 | 1699308.26 | 1695442.71 | PI | 718 | 1698627.22 | 1696387.28 | PI |
| 581 | 1697972.72 | 1695445.27 | PI | 719 | 1697576.15 | 1696392.93 | PI |
| 582 | 16987611.03 | 1695452.12 | PI | 720 | 1698247.85 | 1696394.42 | PI |
| 584 | 1697553.05 | 1695453.50 | PI | 721 | 1698352.75 | 1696428.42 | PI |
| 587 | 1697919.15 | 1695467.50 | PI | 722 | 1697680.57 | 1696440.53 | PI |
| 588 | 1698384.13 | 1695470.76 | PI | 723 | 1698244.66 | 1696452.42 | PI |
| 590 | 1698420.86 | 1695473.36 | PI | 725 | 1697625.55 | 1696458.98 | PI |
| 591 | 1698413.00 | 1695474.18 | PI | 727 | 1698988.82 | 1696487.71 | PI |
| 594 | 1698427.52 | 1695499.02 | PI | 728 | 1698930.83 | 1696488.61 | PI |
| 595 | 1698411.75 | 1695500.60 | PI | 731 | 1697701.87 | 1696504.39 | PI |
| 598 | 1698458.32 | 1695502.26 | PI | 732 | 1697646.85 | 1696522.74 | PI |
| 599 | 1698421.23 | 1695507.76 | PI | 733 | 1697648.95 | 1696528.67 | PI |
| 600 | 1698419.27 | 1695507.91 | PI | 734 | 1697640.21 | 1696533.81 | PI |
| 601 | 1698512.64 | 1695508.56 | PI | 735 | 1698193.74 | 1696548.51 | PI |
| 602 | 1698381.89 | 1695515.83 | PI | 736 | 1698138.78 | 1696559.45 | PI |
| 603 | 1698672.93 | 1695518.38 | PI | 737 | 1698036.36 | 1696560.10 | PI |
| 604 | 1698003.30 | 1695518.97 | PI | 738 | 1697909.44 | 1696561.41 | PI |
| 605 | 1698876.52 | 1695534.88 | PI | 739 | 1697829.71 | 1696577.95 | PI |
| 606 | 1697949.72 | 1695541.19 | PI | 740 | 1697678.35 | 1696578.66 | PI |
| 607 | 1699134.43 | 1695549.79 | PI | 742 | 1697609.61 | 1696583.80 | PI |
| 608 | 1699022.11 | 1695551.53 | PI | 743 | 1698205.06 | 1696605.40 | PI |
| 610 | 1698499.68 | 1695571.23 | PI | 744 | 1698990.68 | 1696607.26 | PI |
| 611 | 1698678.13 | 1695582.17 | PI | 745 | 1698932.69 | 1696608.16 | PI |
| 612 | 1698578.41 | 1695582.37 | PI | 746 | 1698630.72 | 1696612.84 | PI |
| 613 | 1698636.38 | 1695584.18 | PI | 747 | 1698572.73 | 1696613.74 | PI |
| 614 | 1697496.65 | 1695584.52 | PI | 748 | 1698150.06 | 1696616.34 | PI |
| 615 | 1698861.11 | 1695597.00 | PI | 749 | 1698025.77 | 1696617.12 | PI |
| 616 | 1698087.82 | 1695607.87 | PI | 750 | 1697921.22 | 1696618.21 | PI |
| 617 | 1698927.11 | 1695609.69 | PI | 751 | 1698289.11 | 1696619.68 | PI |
| 618 | 1699129.41 | 1695613.87 | PI | 752 | 1697841.49 | 1696634.74 | PI |
| 619 | 1698984.87 | 1695614.96 | PI | 753 | 1698213.59 | 1696636.47 | PI |
| 620 | 1699023.11 | 1695615.52 | PI | 756 | 1698281.12 | 1696659.39 | PI |
| 621 | 1698925.75 | 1695624.54 | PI | 757 | 1698221.46 | 1696662.47 | PI |
| 622 | 1698577.01 | 1695627.39 | PI | 759 | 1698218.12 | 1696729.71 | PI |
| 623 | 1697535.50 | 1695627.58 | PI | 760 | 1698256.92 | 1696732.62 | PI |
| 624 | 1698132.24 | 1695629.00 | PI | 761 | 1698260.82 | 1696733.08 | PI |
| 625 | 1698634.98 | 1695629.19 | PI | 763 | 1698252.76 | 1696744.07 | PI |
| 626 | 1698983.51 | 1695629.81 | PI | 764 | 1698295.00 | 1696748.44 | PI |
| 627 | 1698194.44 | 1695647.36 | PI | 765 | 1698261.50 | 1696748.96 | PI |
| 628 | 1699339.48 | 1695656.76 | PI | 767 | 1698145.78 | 1696760.80 | PI |
| 629 | 1698062.91 | 1695660.39 | PI | 769 | 1698295.39 | 1696774.00 | PI |
| 630 | 1698144.54 | 1695662.58 | PI | 770 | 1698261.90 | 1696774.52 | PI |
| 631 | 1698252.75 | 1695665.01 | PI | 771 | 1698246.90 | 1696774.75 | PI |
| 633 | 1698119.57 | 1695667.93 | PI | 772 | 1698209.40 | 1696775.33 | PI |
| 635 | 1698141.18 | 1695669.74 | PI | 773 | 1697334.70 | 1696789.90 | PI |
| 636 | 1698169.96 | 1695670.09 | PI | | | | |

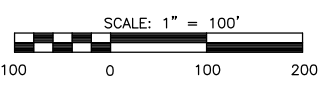

PLOTED: Tuesday, May 15, 2007 8:06:40AM

BUBBLE MAP
SHEET TITLE
468-84327
PROJECT NUMBER

DESIGN BY: *DFL*
DRAWN BY: *MLP*
CHECKED BY: *GJA*

ISSUED: *May 2007*
REVISED:

SHEET NO.
7 of 14

J:\CIVIL\05291\DWG\GRAD\PH 1\BUBBLE.DWG