




PRWA REGION NO.	STATE	PROJECT NO.	FISCAL YEAR	SHEET NO.	TOTAL SHEETS
7	KANSAS	87N-0348-01	2007	36	135

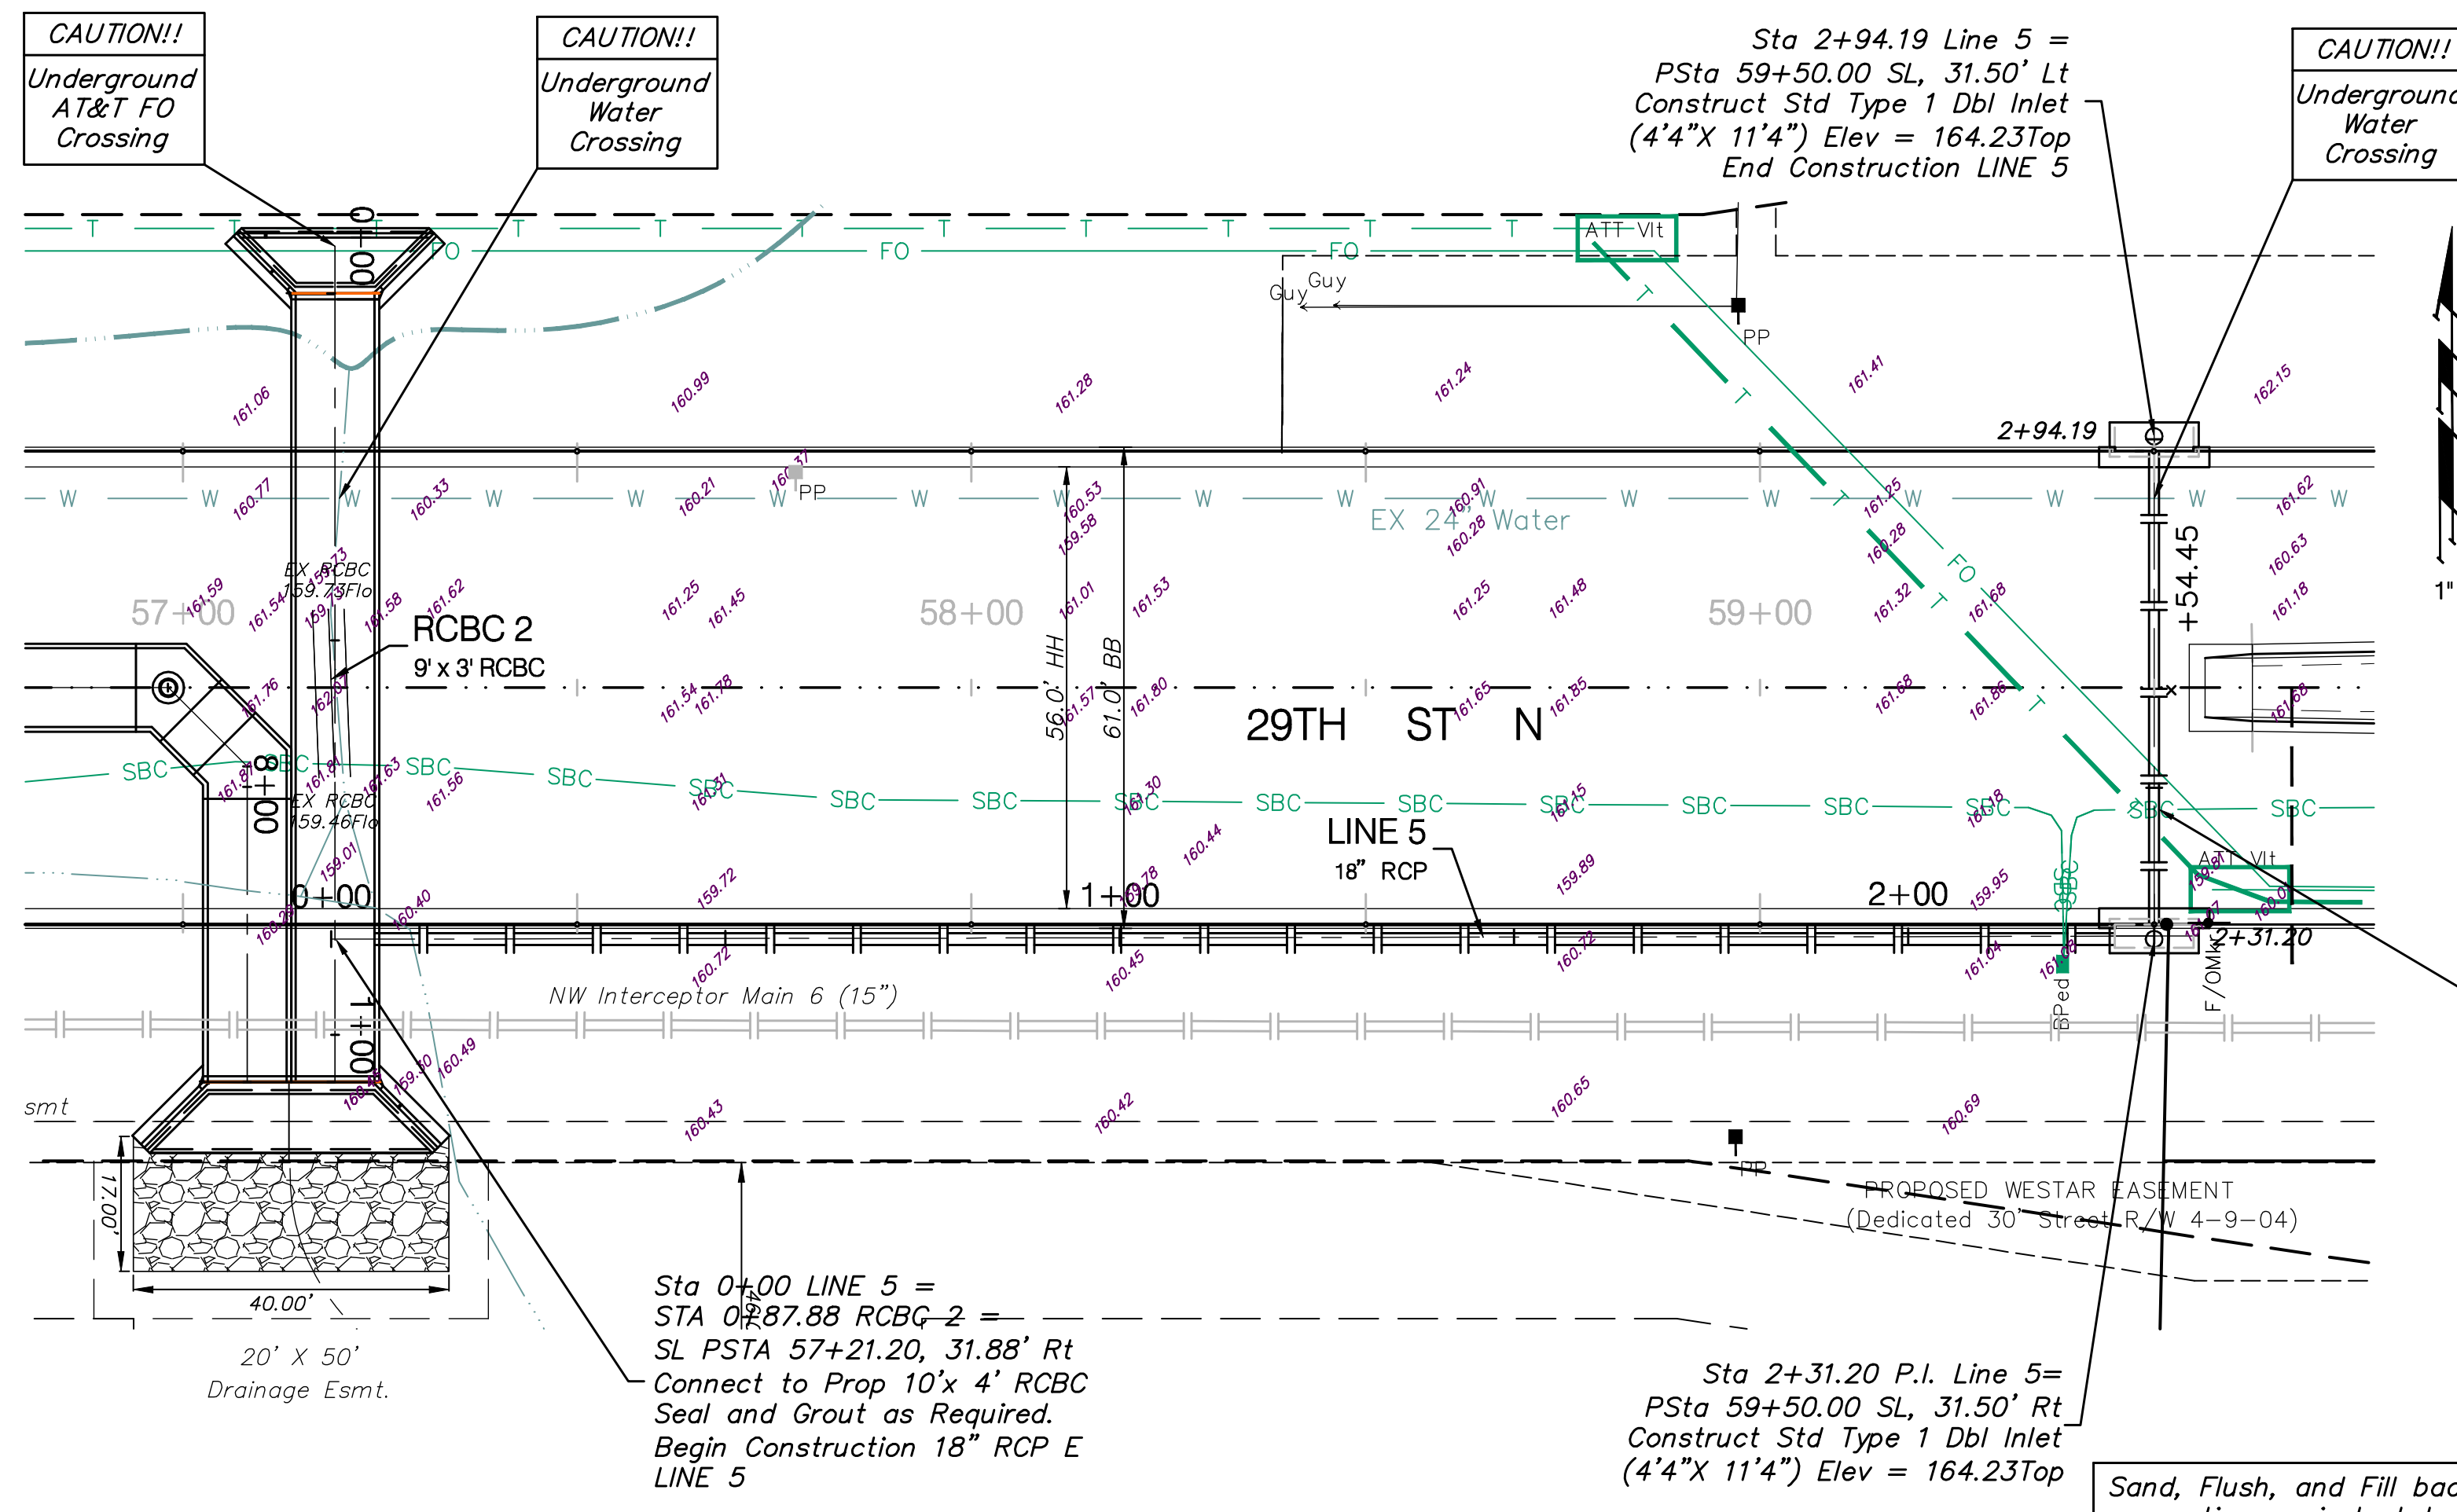

SCALE:
1" = 20' HORIZONTAL
1" = 5' VERTICAL

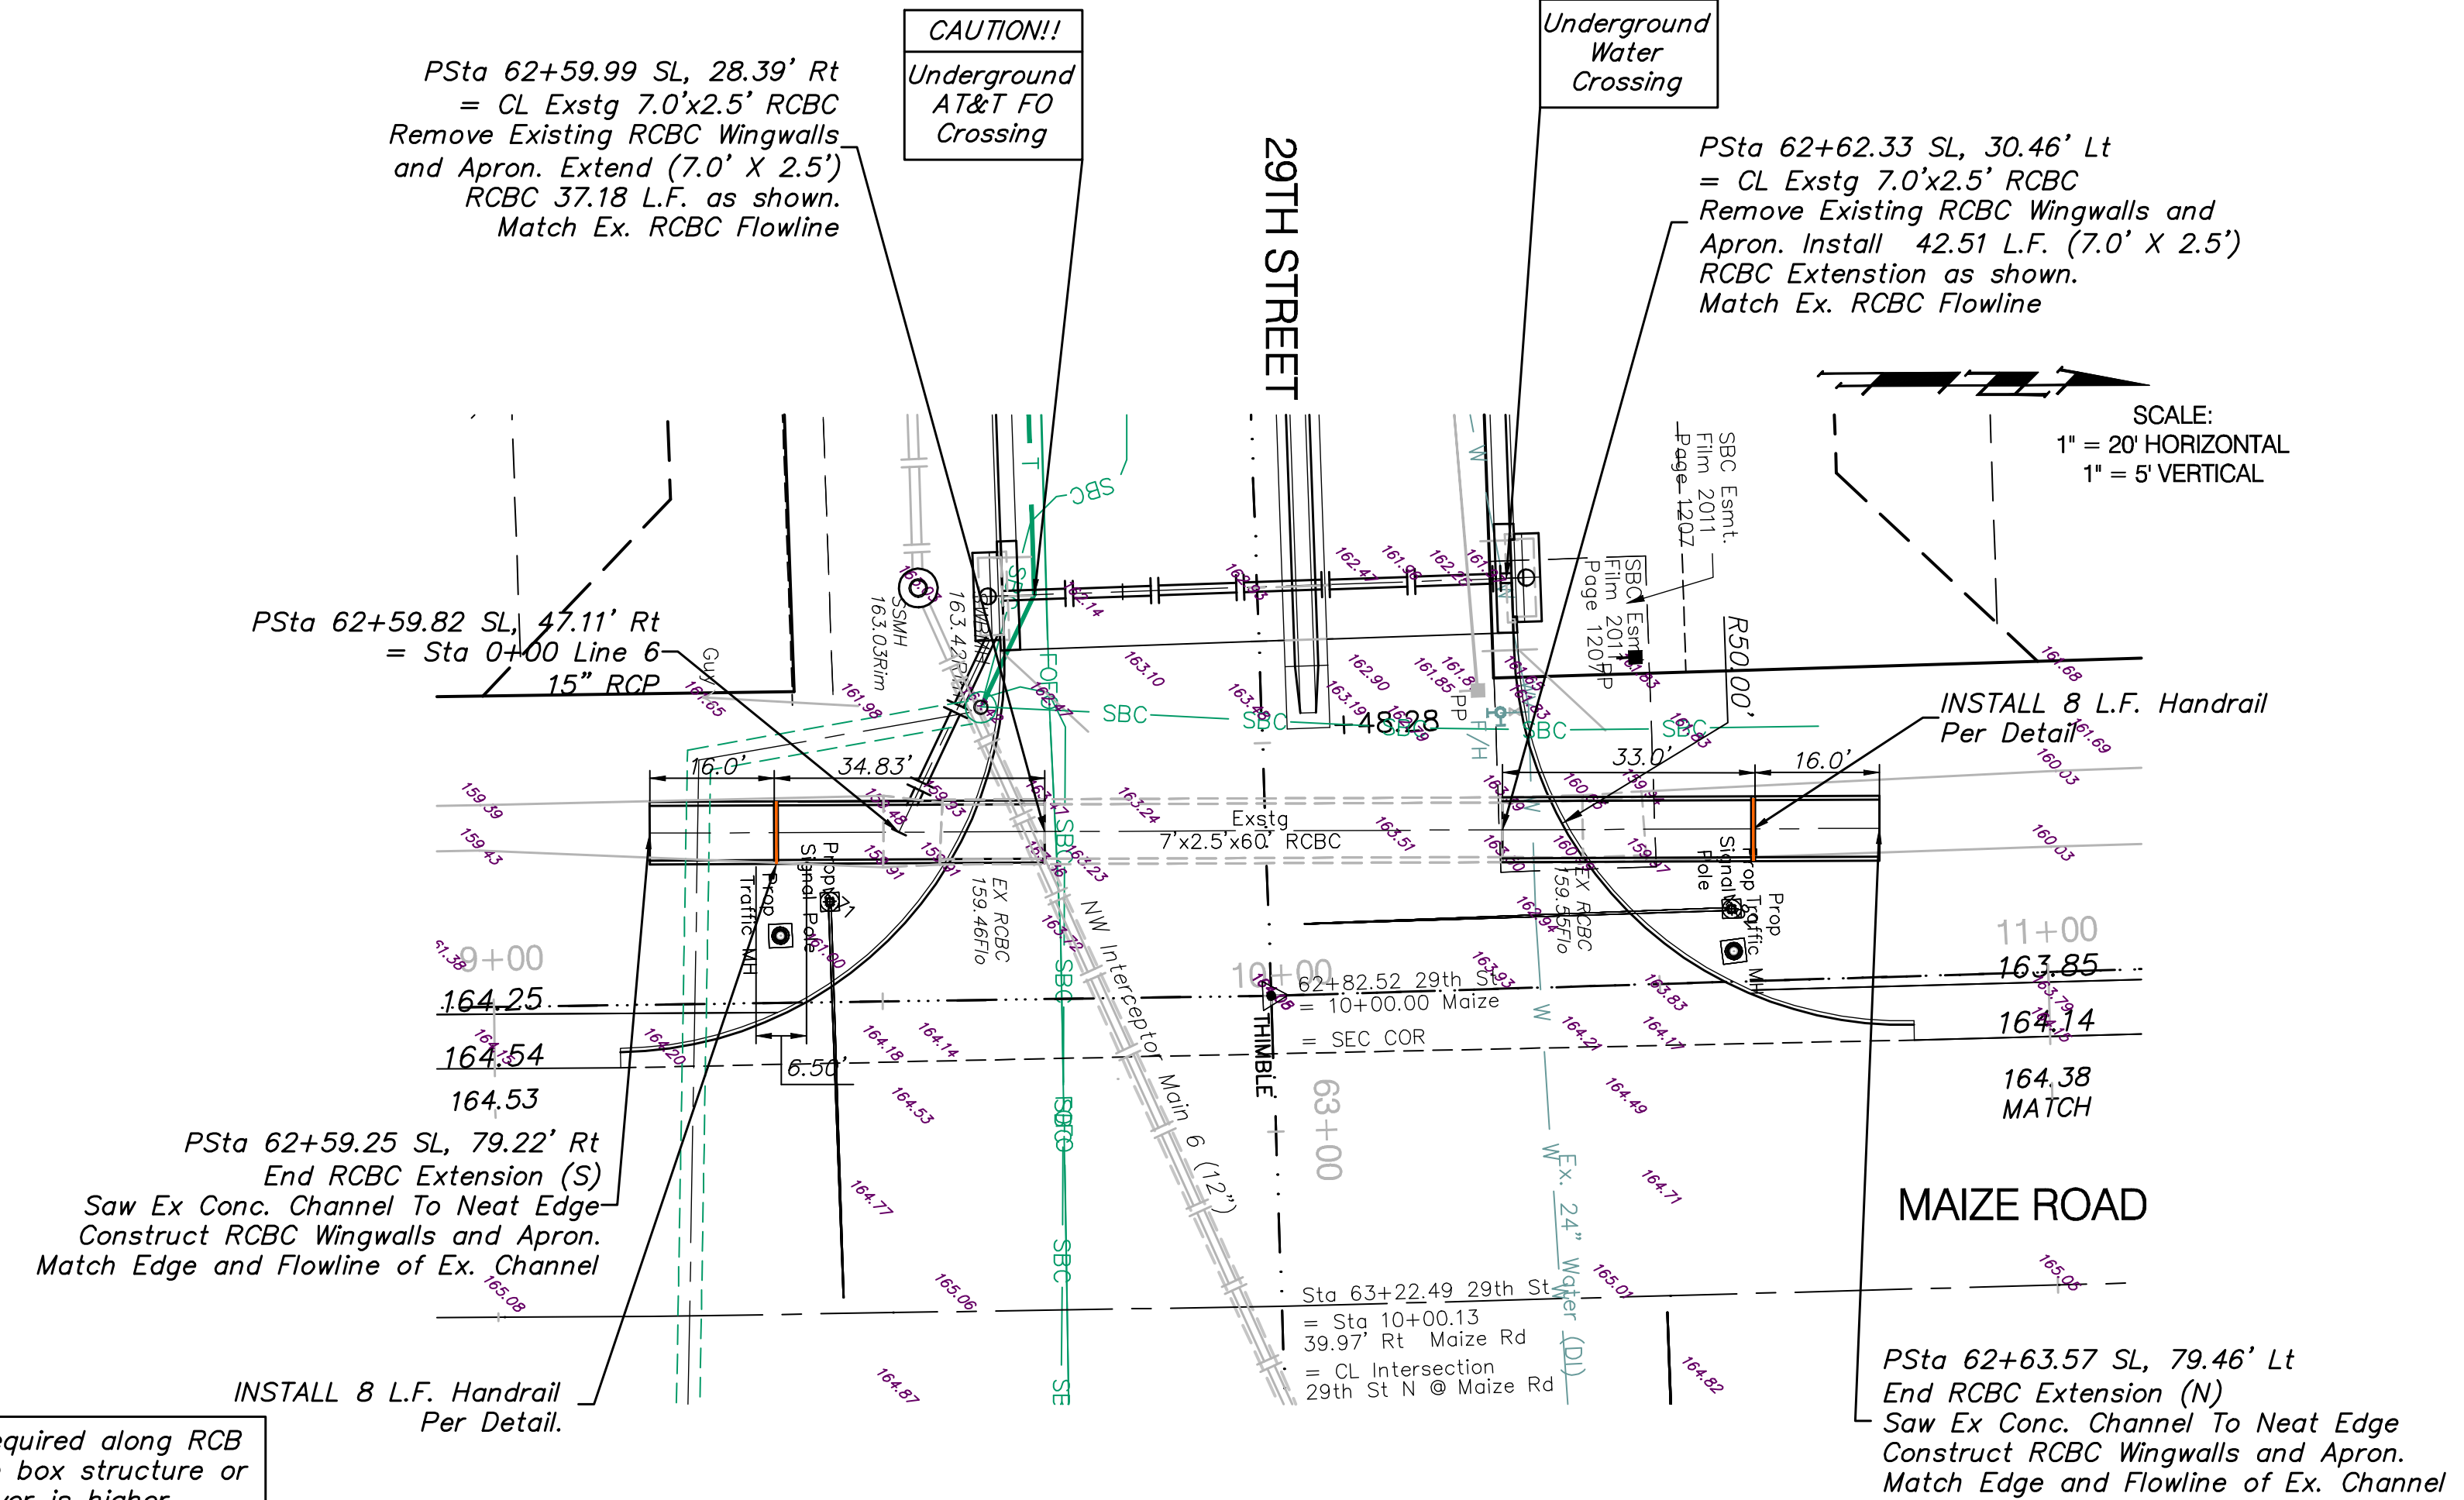

SCALE:
1" = 20' HORIZONTAL
1" = 5' VERTICAL

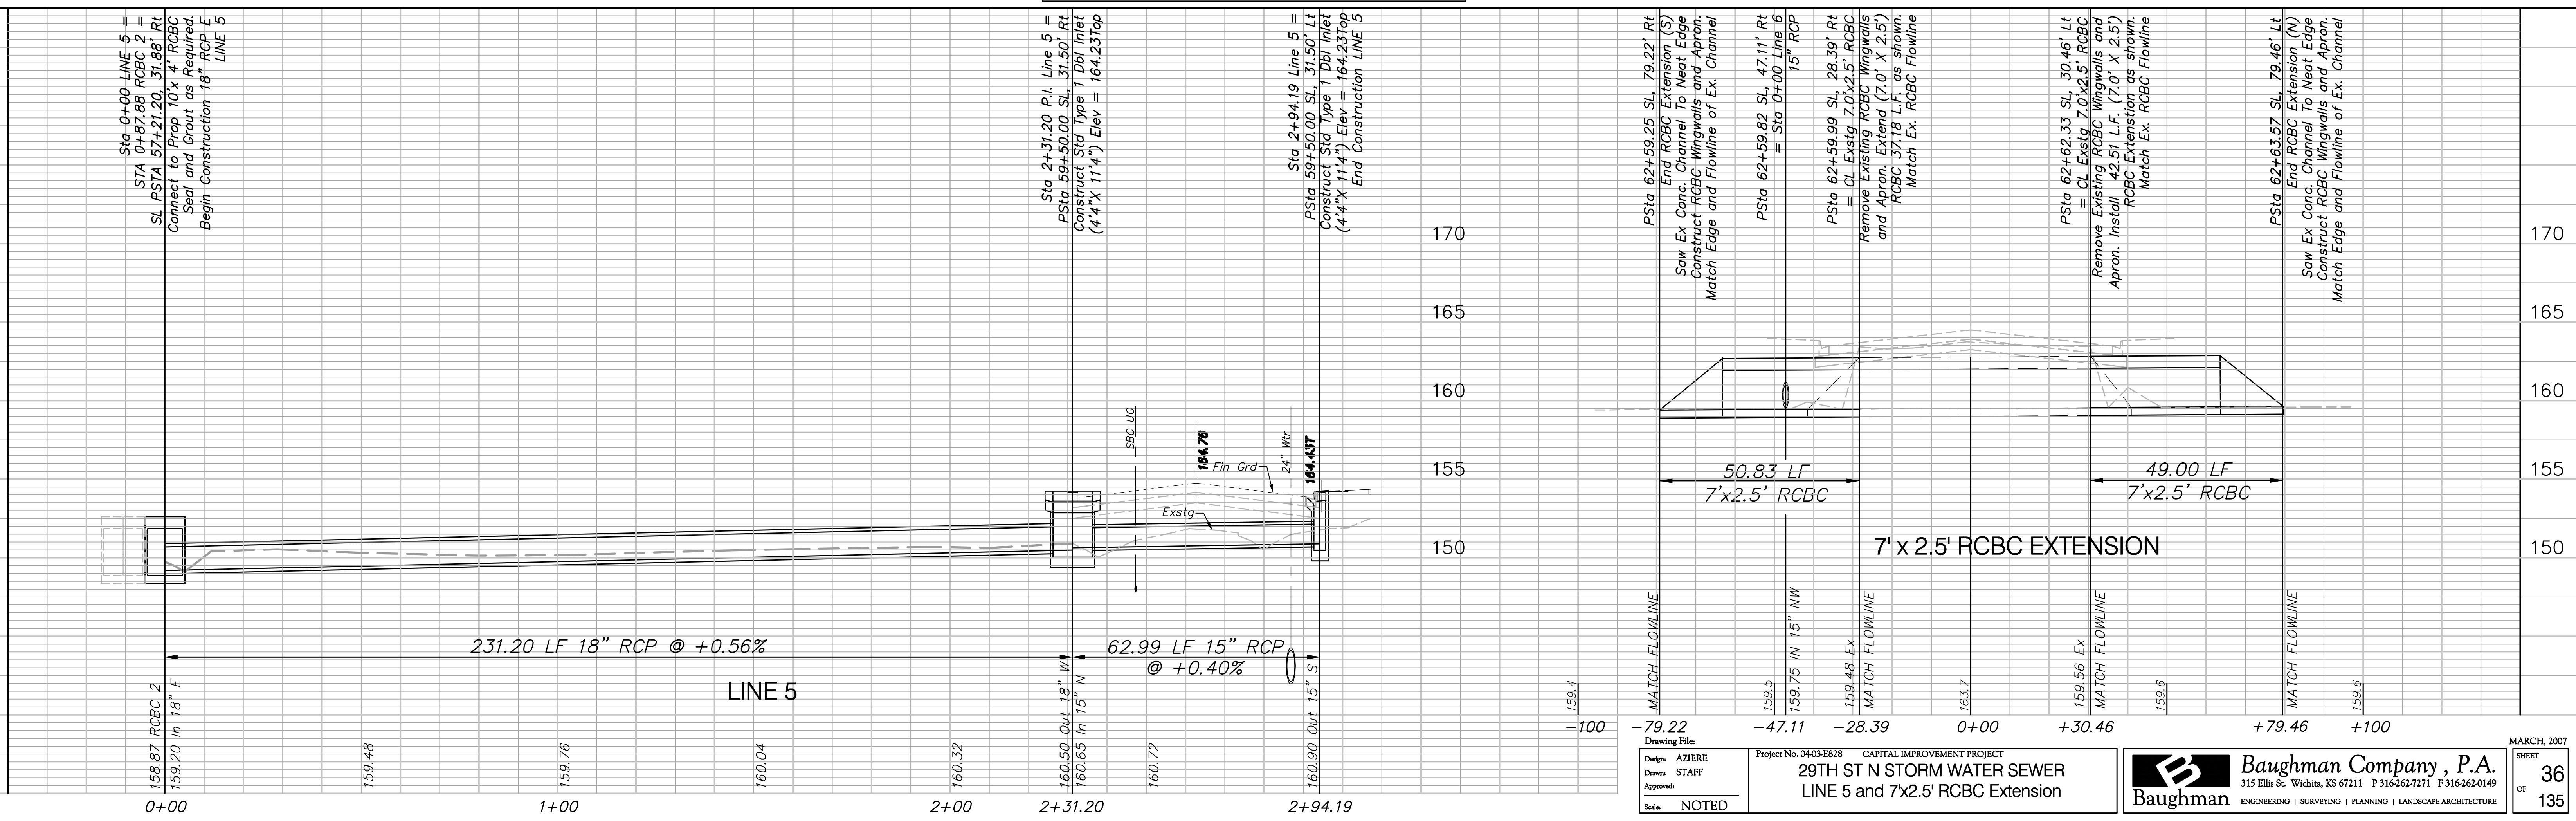

Drawing File: **29TH ST N STORM WATER SEWER LINE 5 and 7x2.5' RCBC Extension**
 Design: AZIERE
 Drawn: STAFF
 Approved:
 Scale: NOTED

Project No. 0403-E828 CAPITAL IMPROVEMENT PROJECT
29TH ST N STORM WATER SEWER LINE 5 and 7x2.5' RCBC Extension

Baughman Company, P.A.
 315 Ellis St. Wichita, KS 67211 P 316-262-7271 F 316-262-0149
 ENGINEERING | SURVEYING | PLANNING | LANDSCAPE ARCHITECTURE

MARCH, 2007
 SHEET **36** OF **135**