
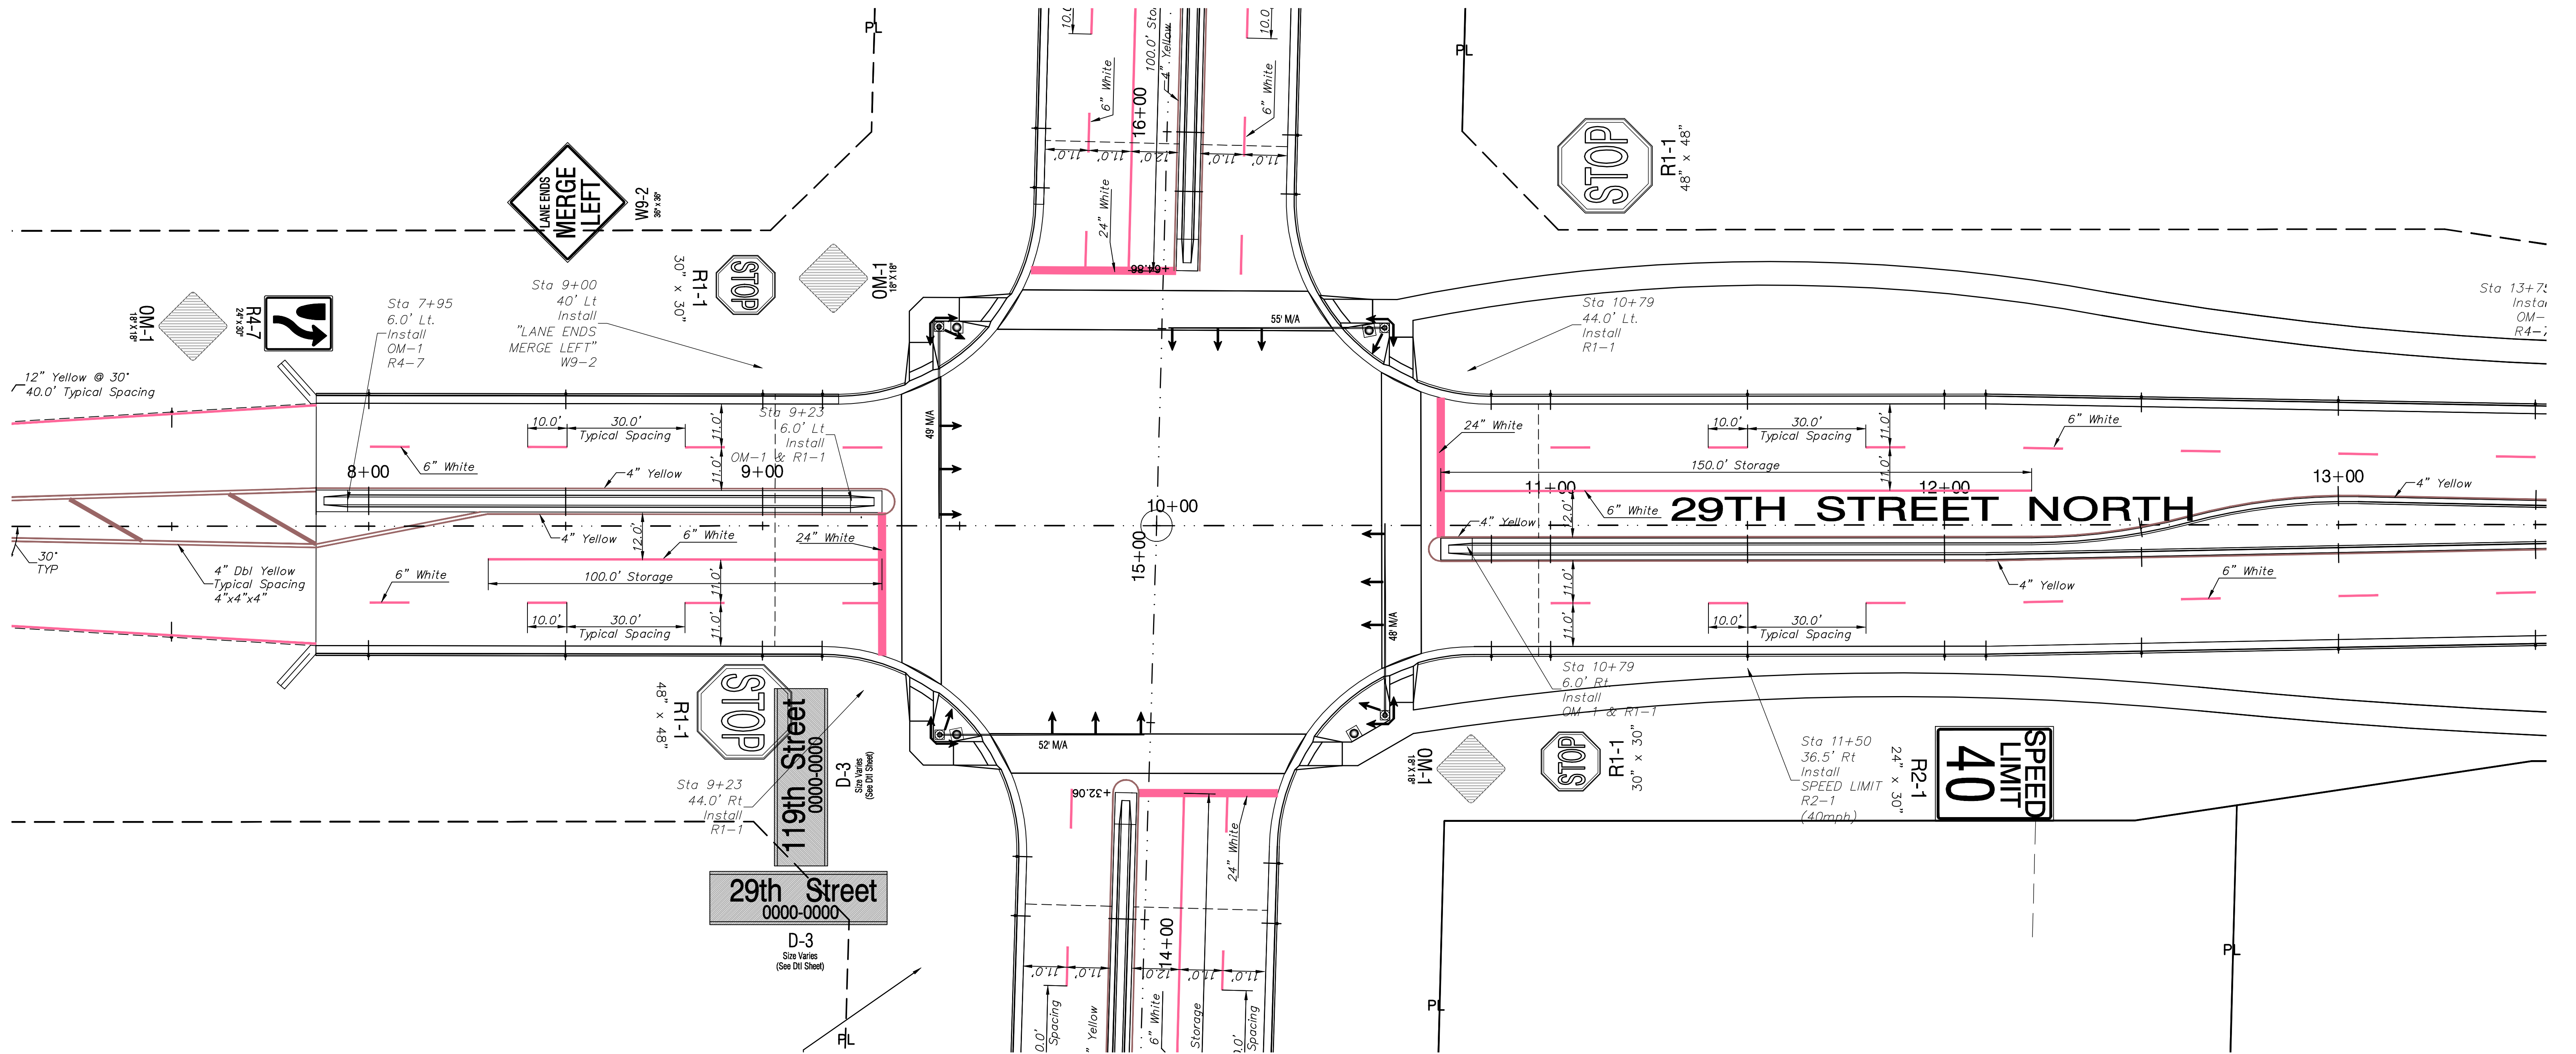


RTWA REGION NO.	STATE	PROJECT NO.	FISCAL YEAR	SHEET NO.	TOTAL SHEETS
7	KANSAS	87N-0348-01	2007	59	135

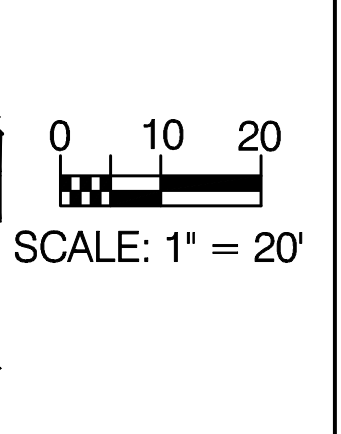

Drawing File: F:\eng\29th (Maine-119th)\(Pav02)

Design: AZIERE  
 Drawn: AZIERE  
 Approved: JFB  
 Scale: NOTED

Project No. 0403-E828 CAPITAL IMPROVEMENT PROJECT  
**29th Street Marking and Signing Plan**  
 Sta. 8+00 to Sta. 13+00  
 29th Street Paving Project - Main Road to 119th Street

**Baughman Company, P.A.**  
 315 Ella St. Wichita, KS 67211 P 316-262-7271 F 316-262-0149  
 ENGINEERING | SURVEYING | PLANNING | LANDSCAPE ARCHITECTURE

March, 2007

SHEET  
**59**  
 OF  
**135**