
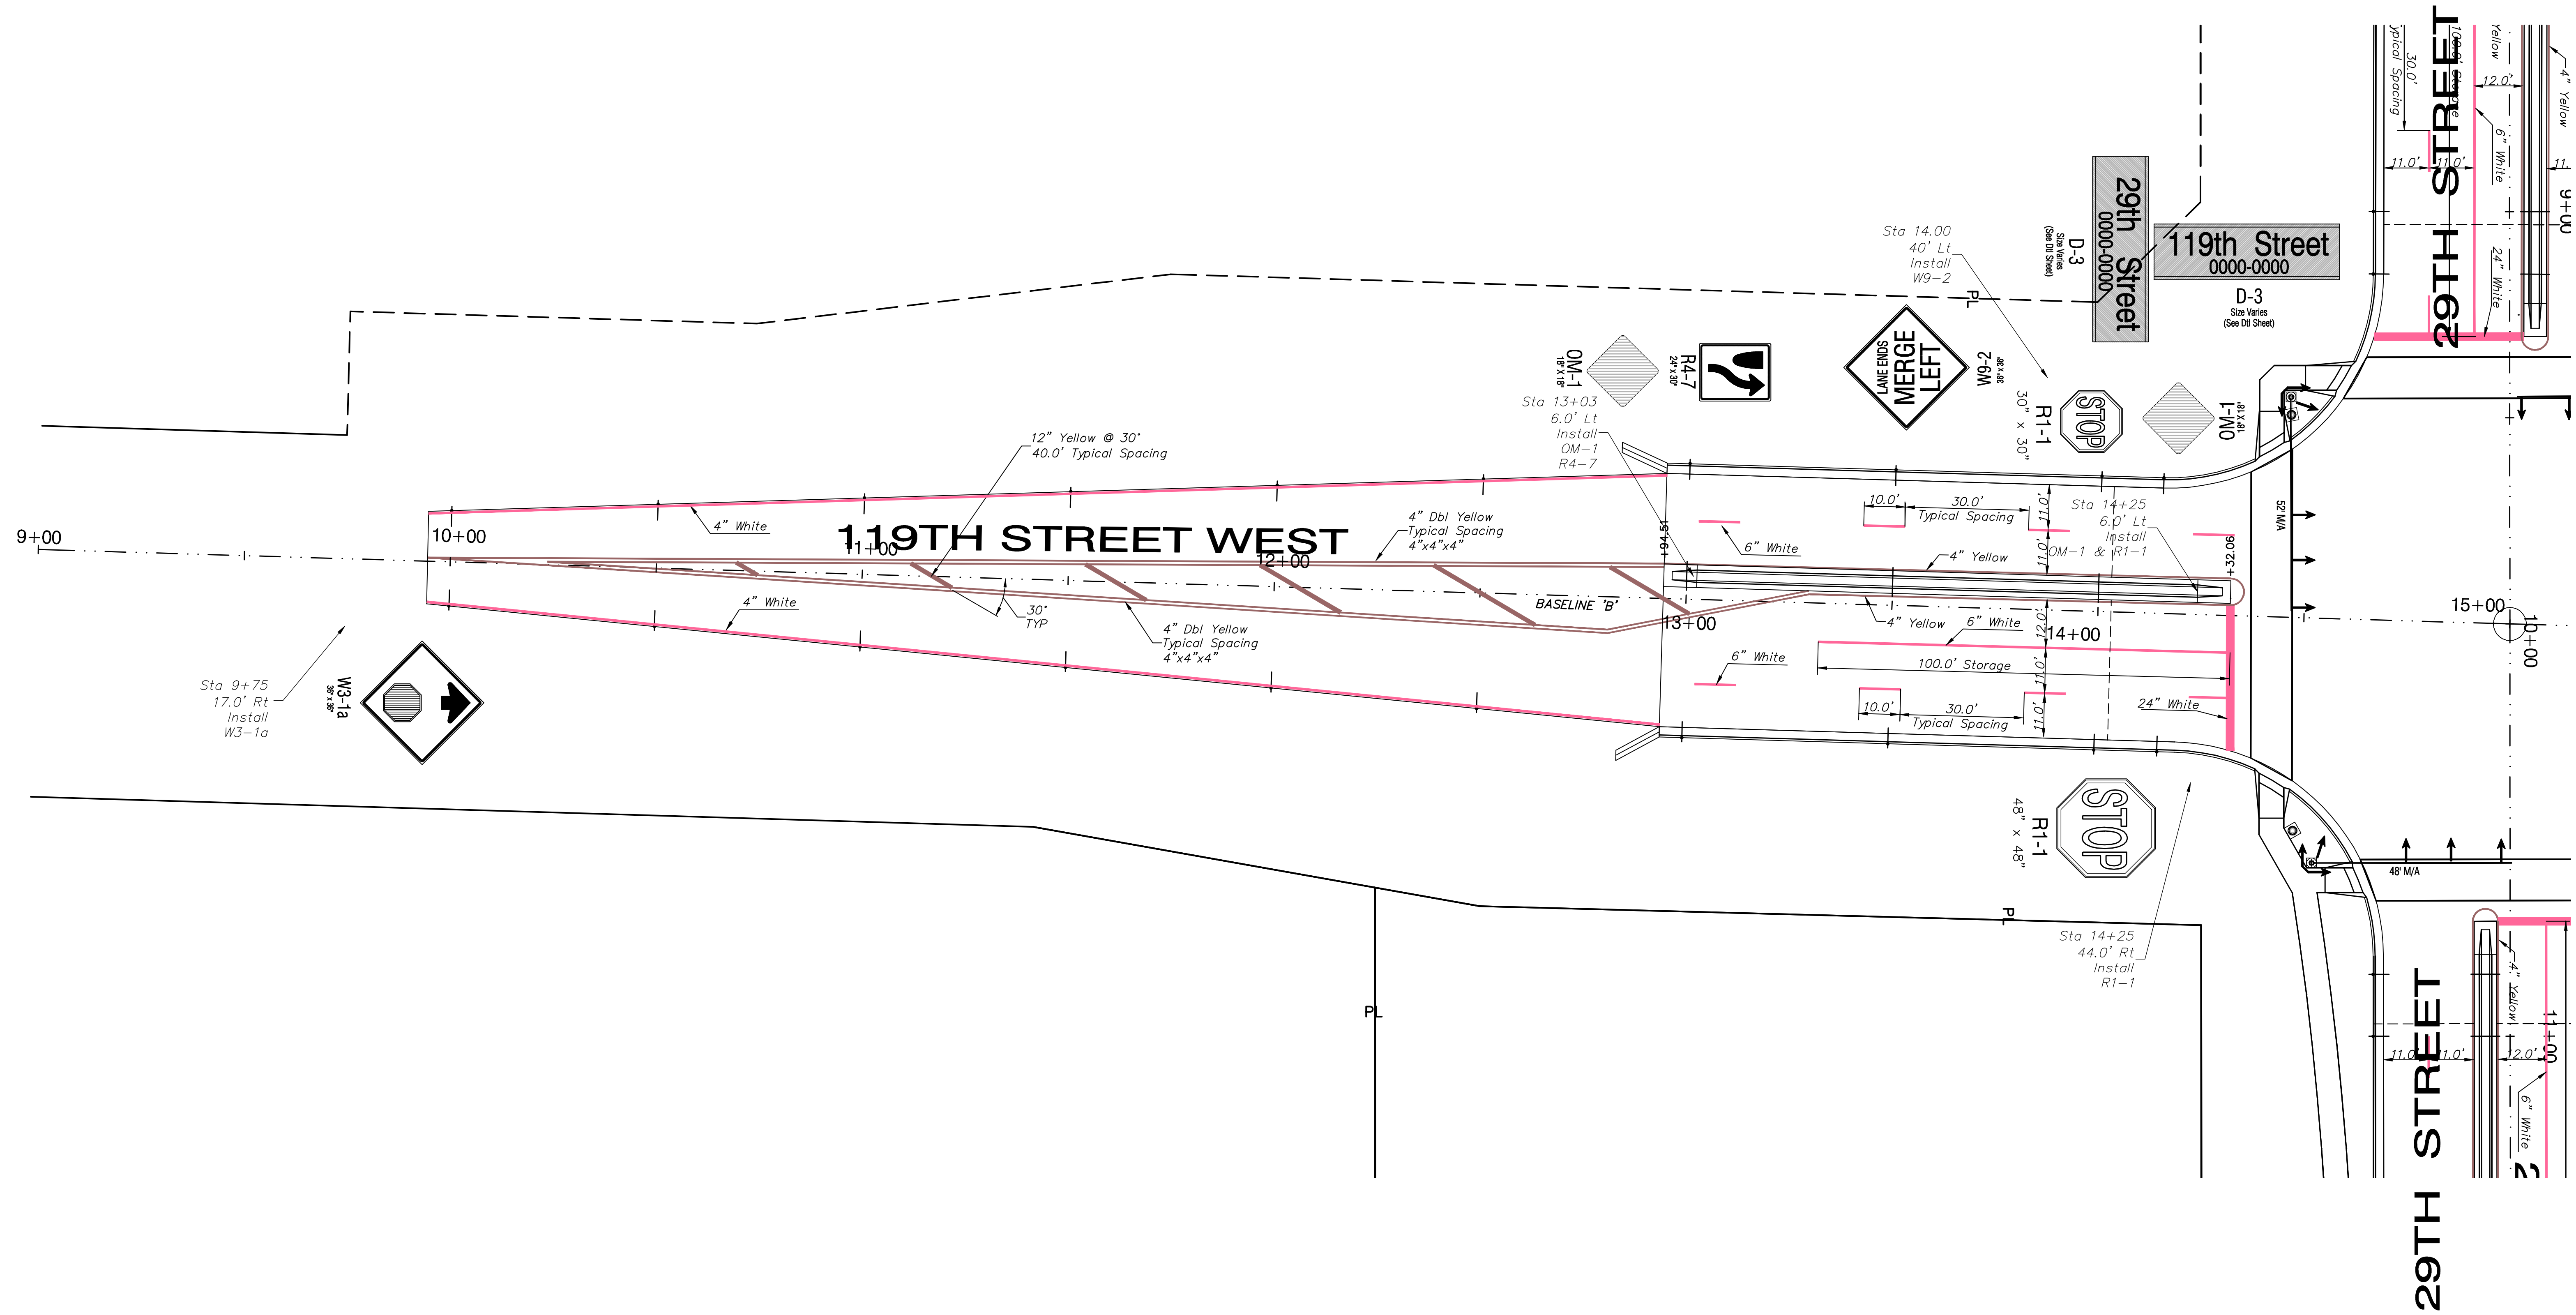


| RTWA REGION NO. | STATE  | PROJECT NO. | FISCAL YEAR | SHEET NO. | TOTAL SHEETS |
|-----------------|--------|-------------|-------------|-----------|--------------|
| 7               | KANSAS | 87N-0348-01 | 2007        | 69        | 135          |

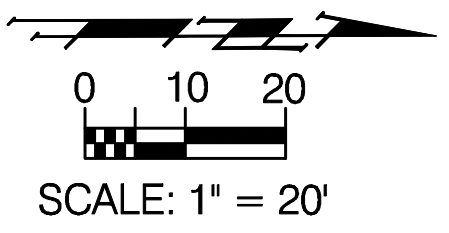

Drawing File: F:\eng\29th (Maine-119th)\(Pav119h)  
 Design: AZIERE Project No. 0403-E828 CAPITAL IMPROVEMENT PROJECT  
 Drawn: AZIERE  
 Approved: JFB  
 Scale: NOTED

29th Street Marking and Signing Plan  
 119th Street Sta. 9+00 to Sta. 15+00  
 29th Street Paving Project - Maine Road to 119th Street

**Baughman Company, P.A.**  
 315 Ella St. Wichita, KS 67211 P 316-262-7271 F 316-262-0149  
 ENGINEERING | SURVEYING | PLANNING | LANDSCAPE ARCHITECTURE

MAY, 2007  
 SHEET  
 OF 135