
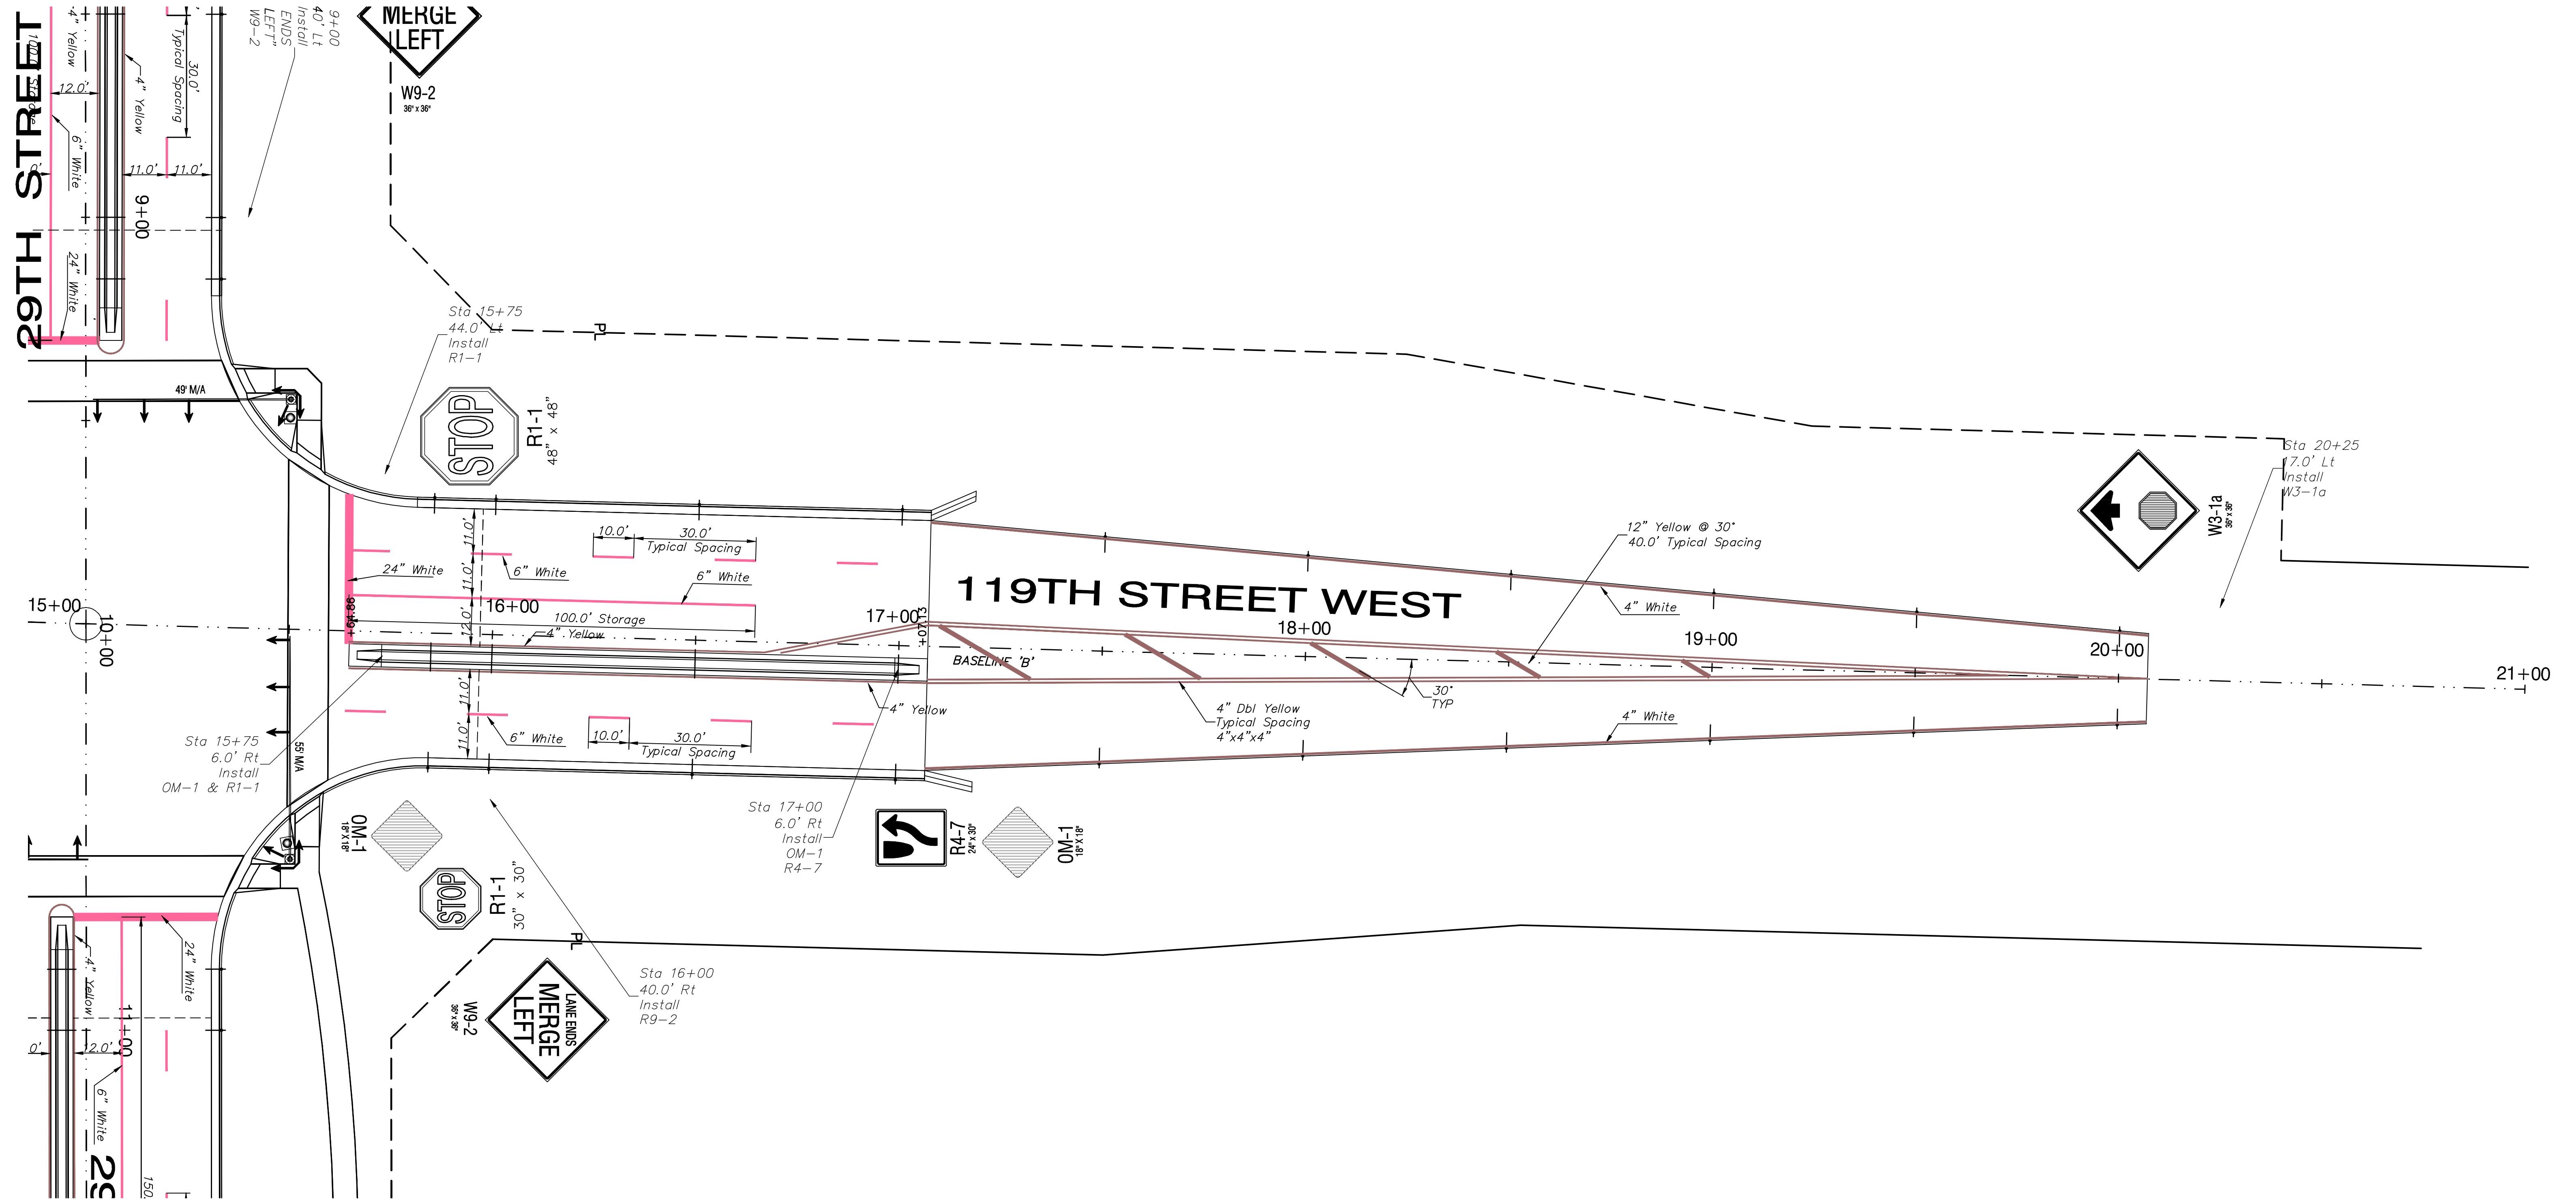


RTWA REGION NO.	STATE	PROJECT NO.	FISCAL YEAR	SHEET NO.	TOTAL SHEETS
7	KANSAS	87N-0348-01	2007	70	135

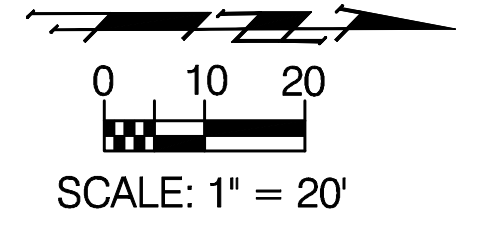

Drawing File: F:\eng\29th (Maine-119th)\(Pav119n)

Design: AZIERE Project No. 0403-E828 CAPITAL IMPROVEMENT PROJECT

Drawn: AZIERE 29th Street Marking and Signing Plan

Approved: JFB 119th Street Sta. 15+00 to Sta. 21+00

Scale: NOTED

Baughman Company, P.A.
 315 Ella St. Wichita, KS 67211 P 316-262-7271 F 316-262-0149
 Baughman ENGINEERING | SURVEYING | PLANNING | LANDSCAPE ARCHITECTURE

MAY, 2007

SHEET

70

OF

135