
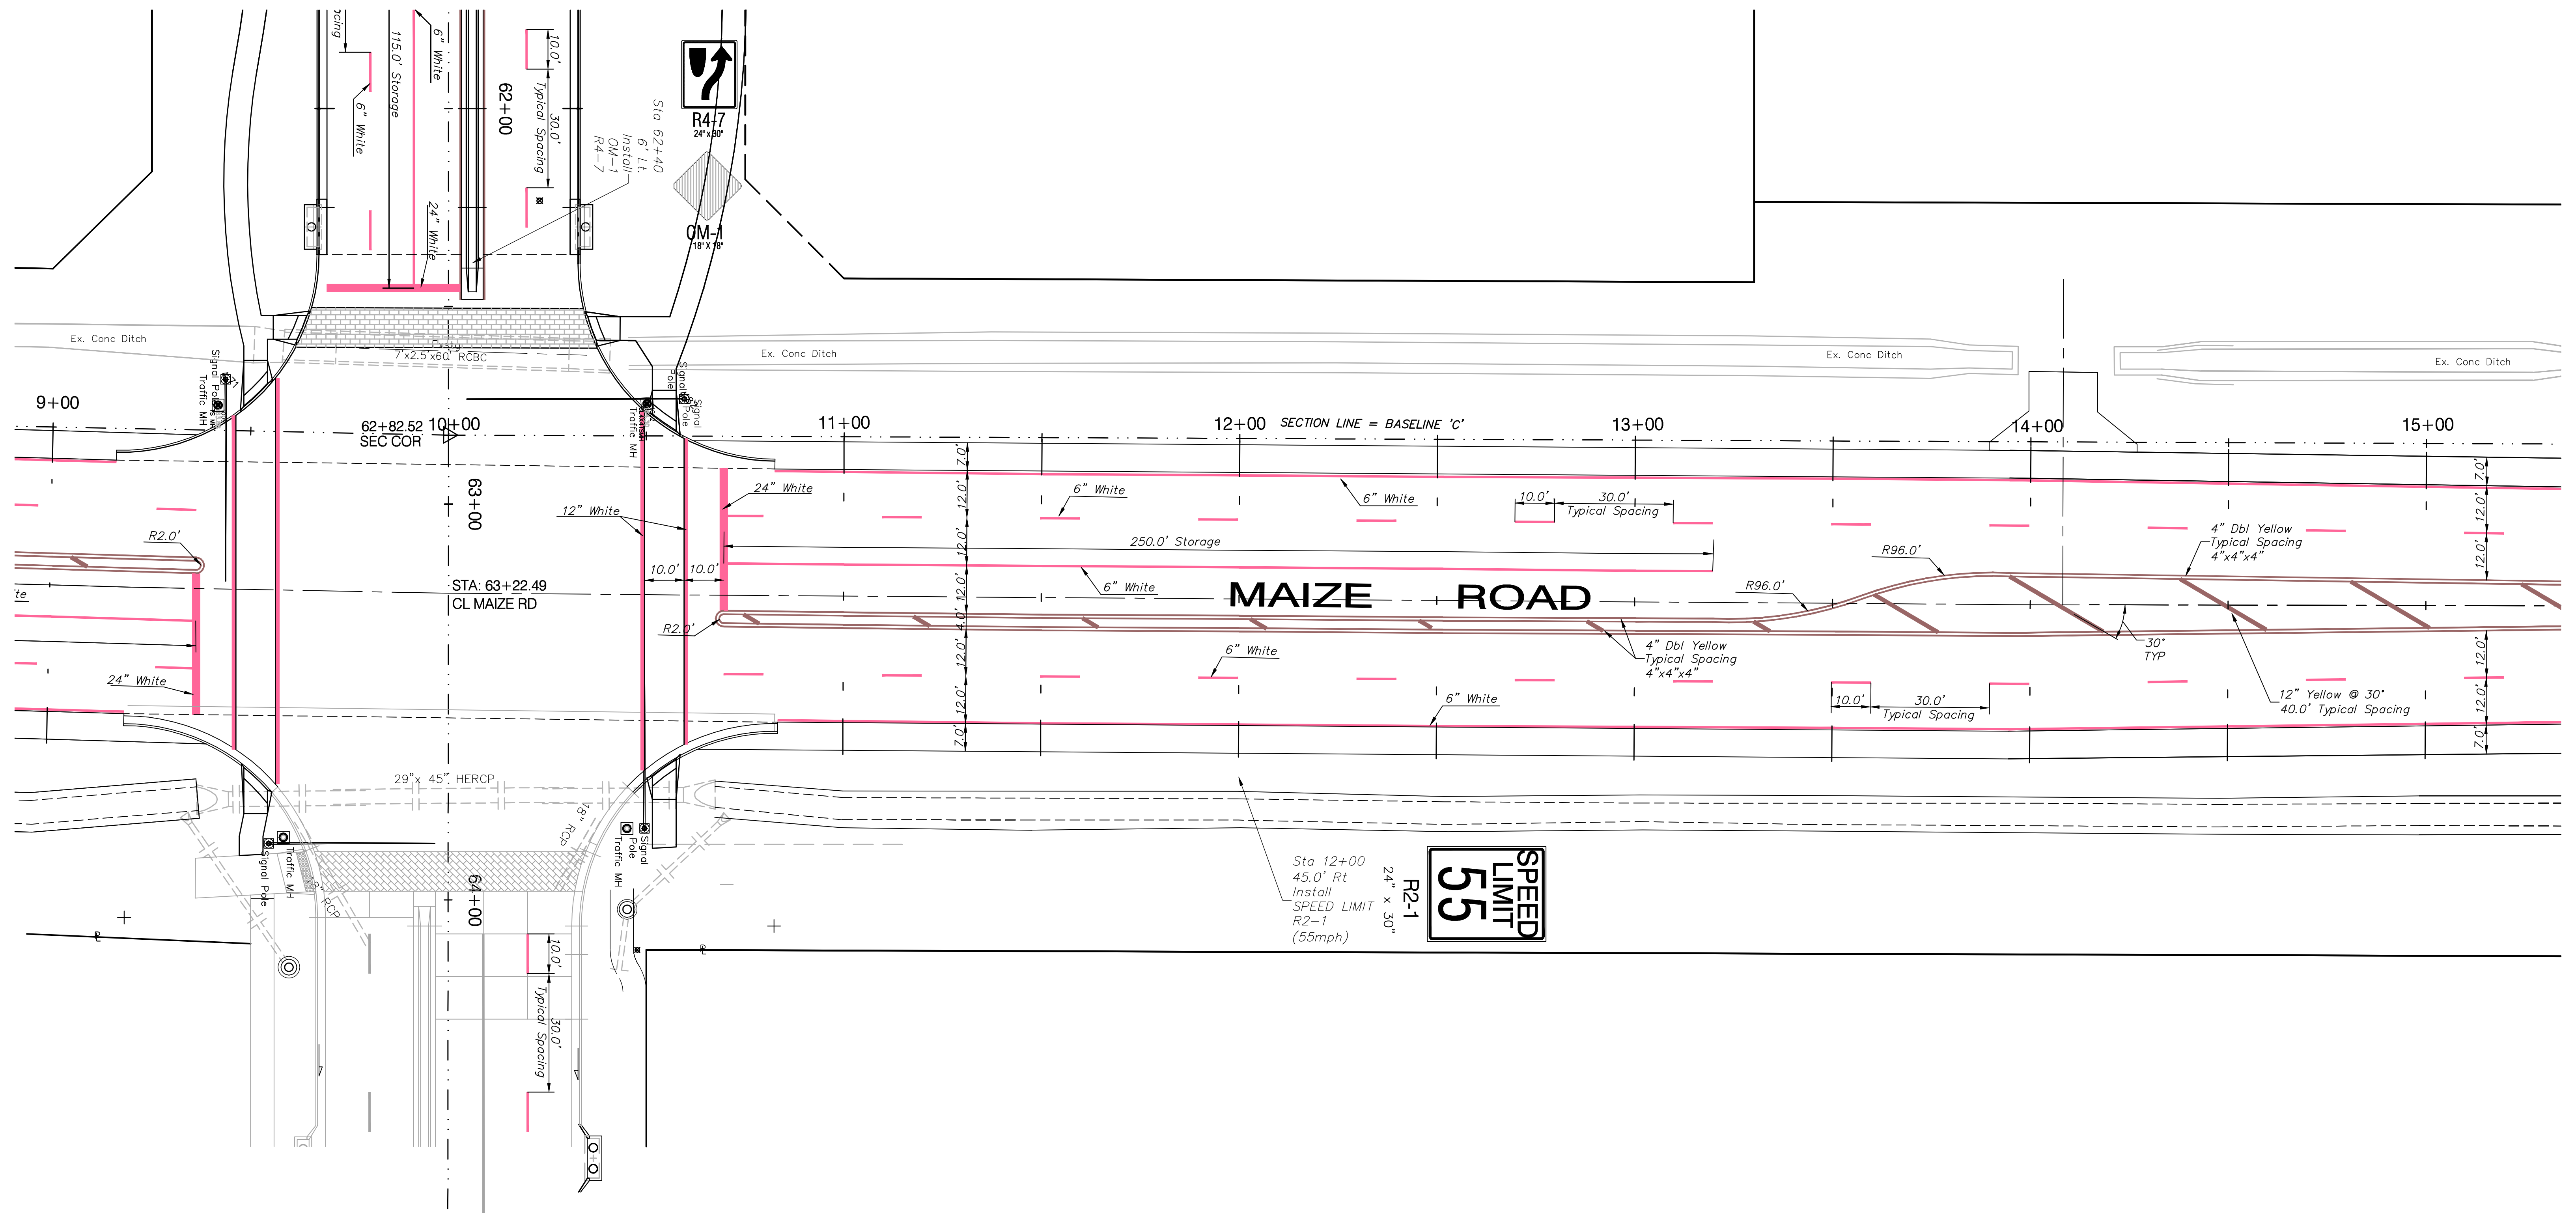


FRTWA REGION NO.	STATE	PROJECT NO.	FISCAL YEAR	SHEET NO.	TOTAL SHEETS
7	KANSAS	87N-0348-01	2007	72	135

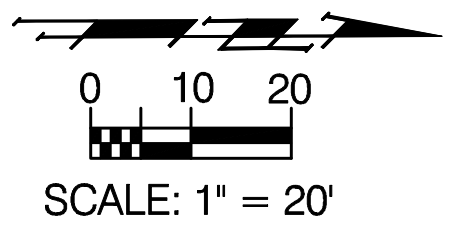

Drawing File: F:\eng\29th (Maize-119th)\(PavMaize2)

Design: AZIERE
 Drawn: AZIERE
 Approved: JFB
 Scale: NOTED

Project No. 0403-E828 CAPITAL IMPROVEMENT PROJECT
29th Street Marking and Signing Plan
 Maize Road Sta. 9+00 to Sta. 15+00
 29th Street Paving Project - Maize Road to 119th Street

Baughman Company, P.A.
 315 Ella St. Wichita, KS 67211 P 316-262-7271 F 316-262-0149
 ENGINEERING | SURVEYING | PLANNING | LANDSCAPE ARCHITECTURE

March, 2007
 SHEET
72
 OF
135