



Site Benchmark - 1  
 "X" chiseled on NW corner of catch basin  
 located 21.6' W and 13.2' S of the southwest  
 property corner.  
 Elevation = 1362.77 (NAVD 88)

Site Benchmark - 2  
 "X" chiseled on top of curb located 16.4' W and  
 39.3' S of the intersection of centerlines of  
 Waterman Street and Zelta Street.  
 Elevation = 1370.35 (NAVD 88)

Site Benchmark - 3  
 "X" chiseled on top of curb located 43.7' E and  
 14.8' S of the intersection of centerlines of  
 Zelta Street and Lewis Street.  
 Elevation = 1367.77 (NAVD 88)

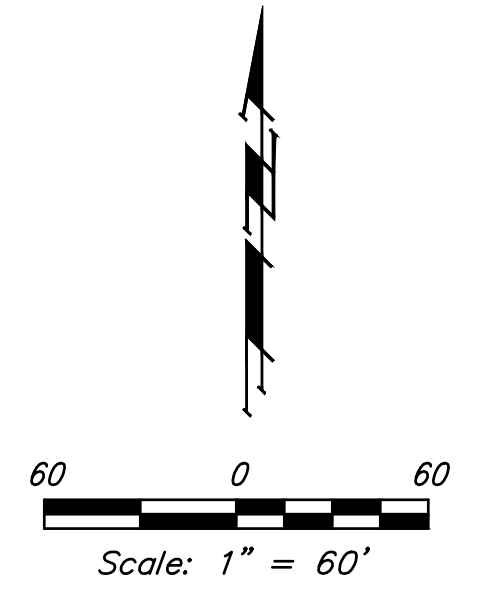

Point #	Northing	Easting	Description
6023	1684573.20	1689135.92	Iron
6024	1684575.93	1689302.90	Iron
6025	1684578.05	1689432.88	Iron
6026	1684518.06	1689433.77	Iron
6027	1684515.95	1689303.78	Iron
6028	1684513.23	1689138.81	Iron
6029	1684565.89	1689135.37	Water Main
6030	1684570.68	1689427.99	Water Main

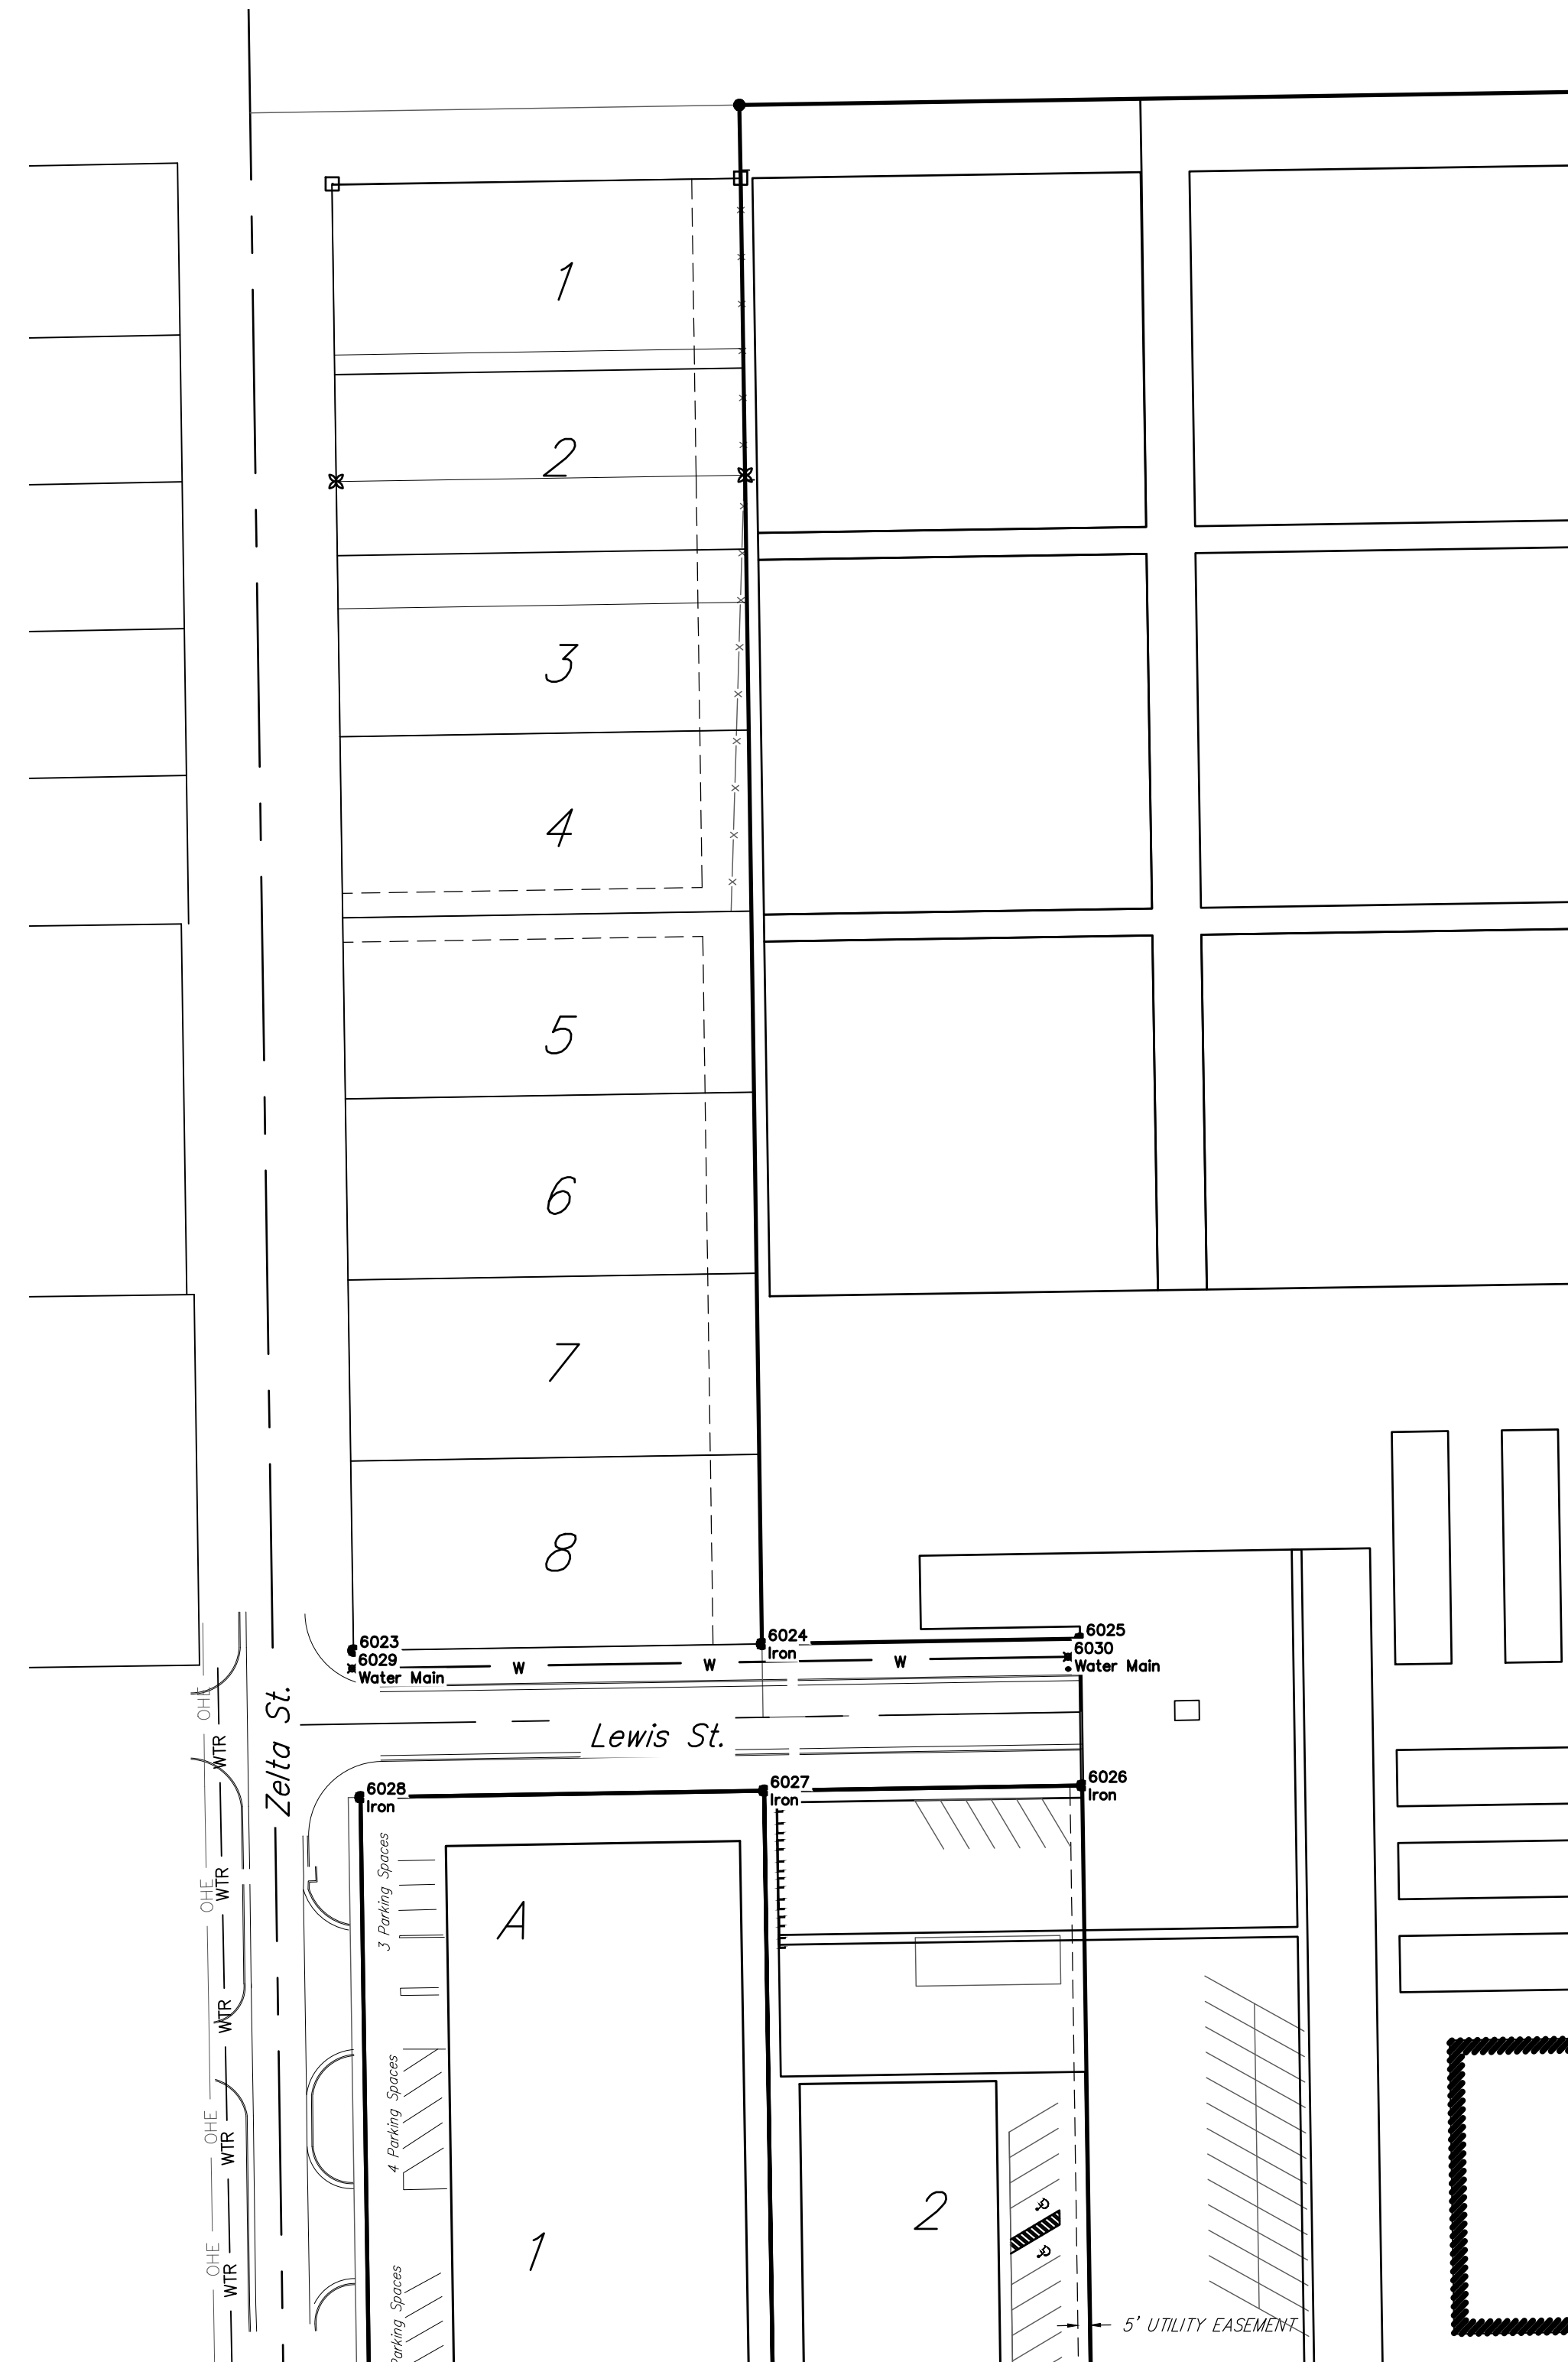

	Reynolds 2nd Addition - Phase I	
	<b>STAKING PLAN</b>	
Water Distribution System		
<small>Baughman Company, P.A. 315 Ellis St. Wichita, KS 67211 P 316-262-7271 F 316-262-0149          ENGINEERING   SURVEYING   PLANNING   LANDSCAPE ARCHITECTURE</small>		
PROJECT NUMBER 448-	DESIGN SRS	DRAWN SRS
REVISIONS:	APPROVED	DATE 09/08/20
	SCALE Noted	SHEET <b>11 OF 12</b>

