


BM#1 - "□" Cut at West End of Median,
SE of Central Avenue & Tyler Road,
5.92'± South and 47.85'± East
of Centerline of Both.
Sta. 10+47.85
Elev. = 145.75 (City Datum)

	Light Pole
	Power Pole
	Guard Post
	Traffic Sign
	Pedestrian Signal
	Service Box
	Controller
	Signal Head
	New Conduit
	Existing Conduit
	Junction Box

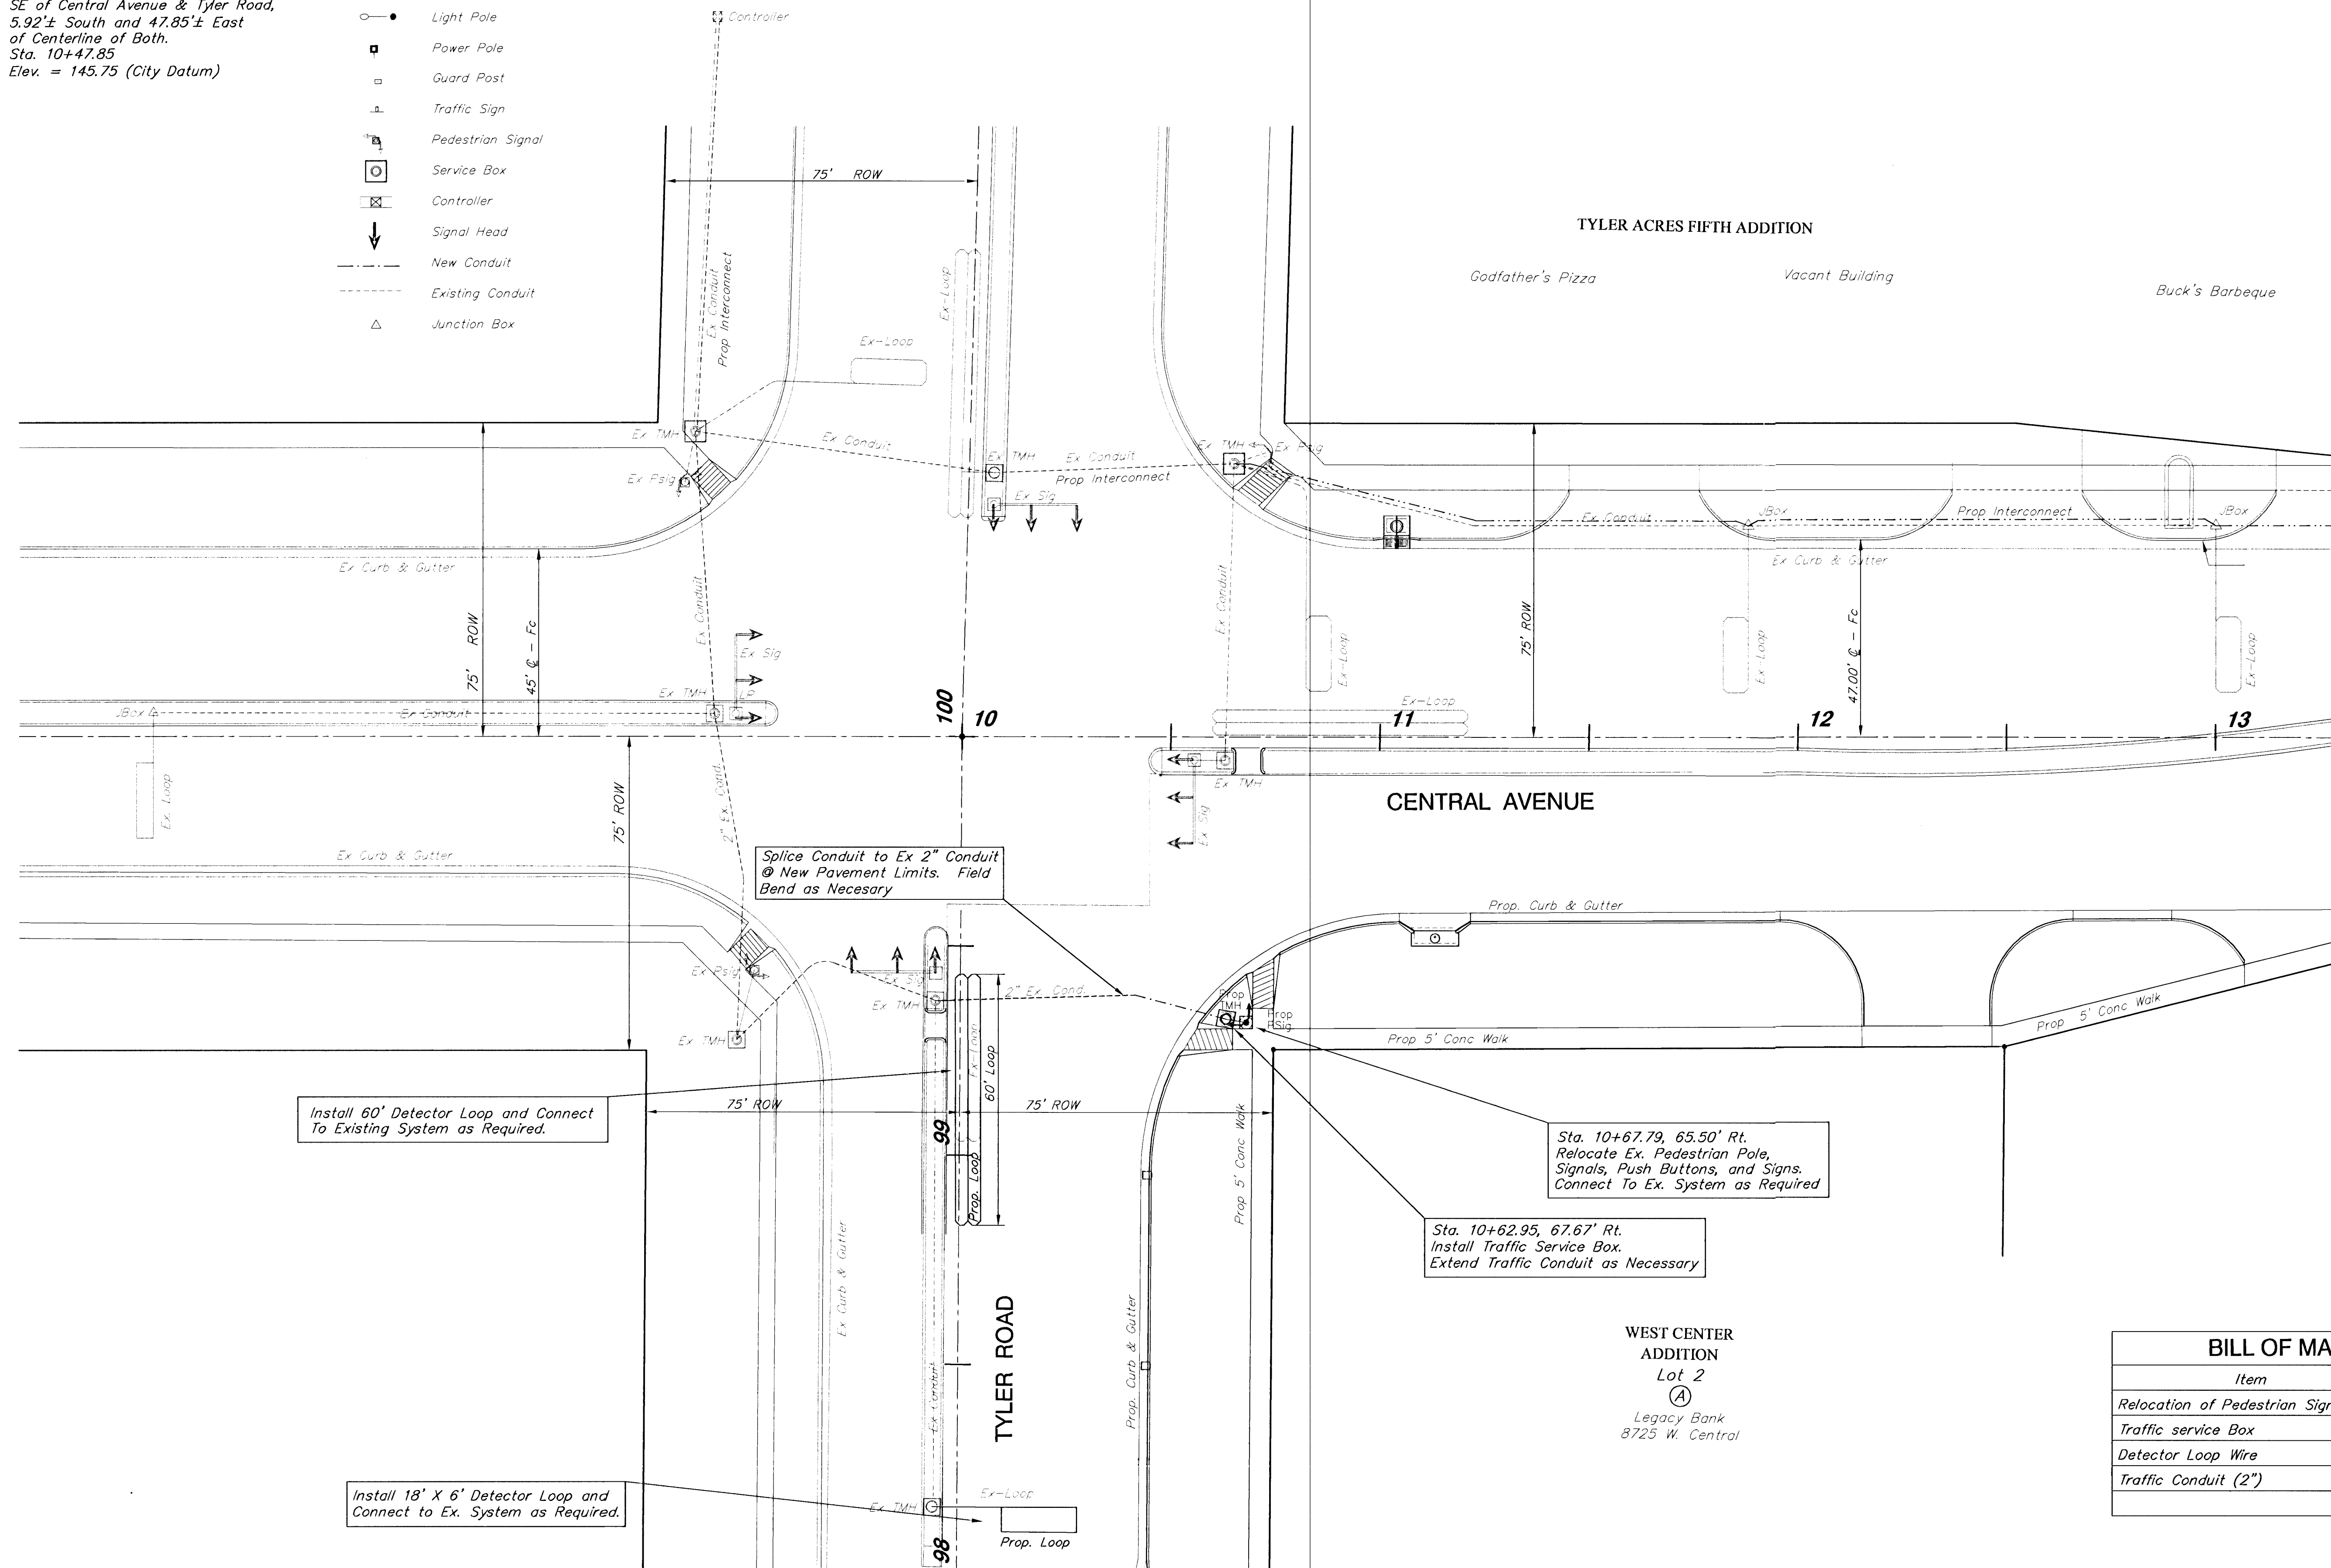

BILL OF MATERIALS	
<i>Item</i>	<i>Qty.</i>
<i>Relocation of Pedestrian Signal Poles</i>	<i>1</i>
<i>Traffic service Box</i>	<i>1</i>
<i>Detector Loop Wire</i>	<i>740 L.F.</i>
<i>Traffic Conduit (2")</i>	<i>23.0 L.F.</i>