


SCALE: 1" = 40'

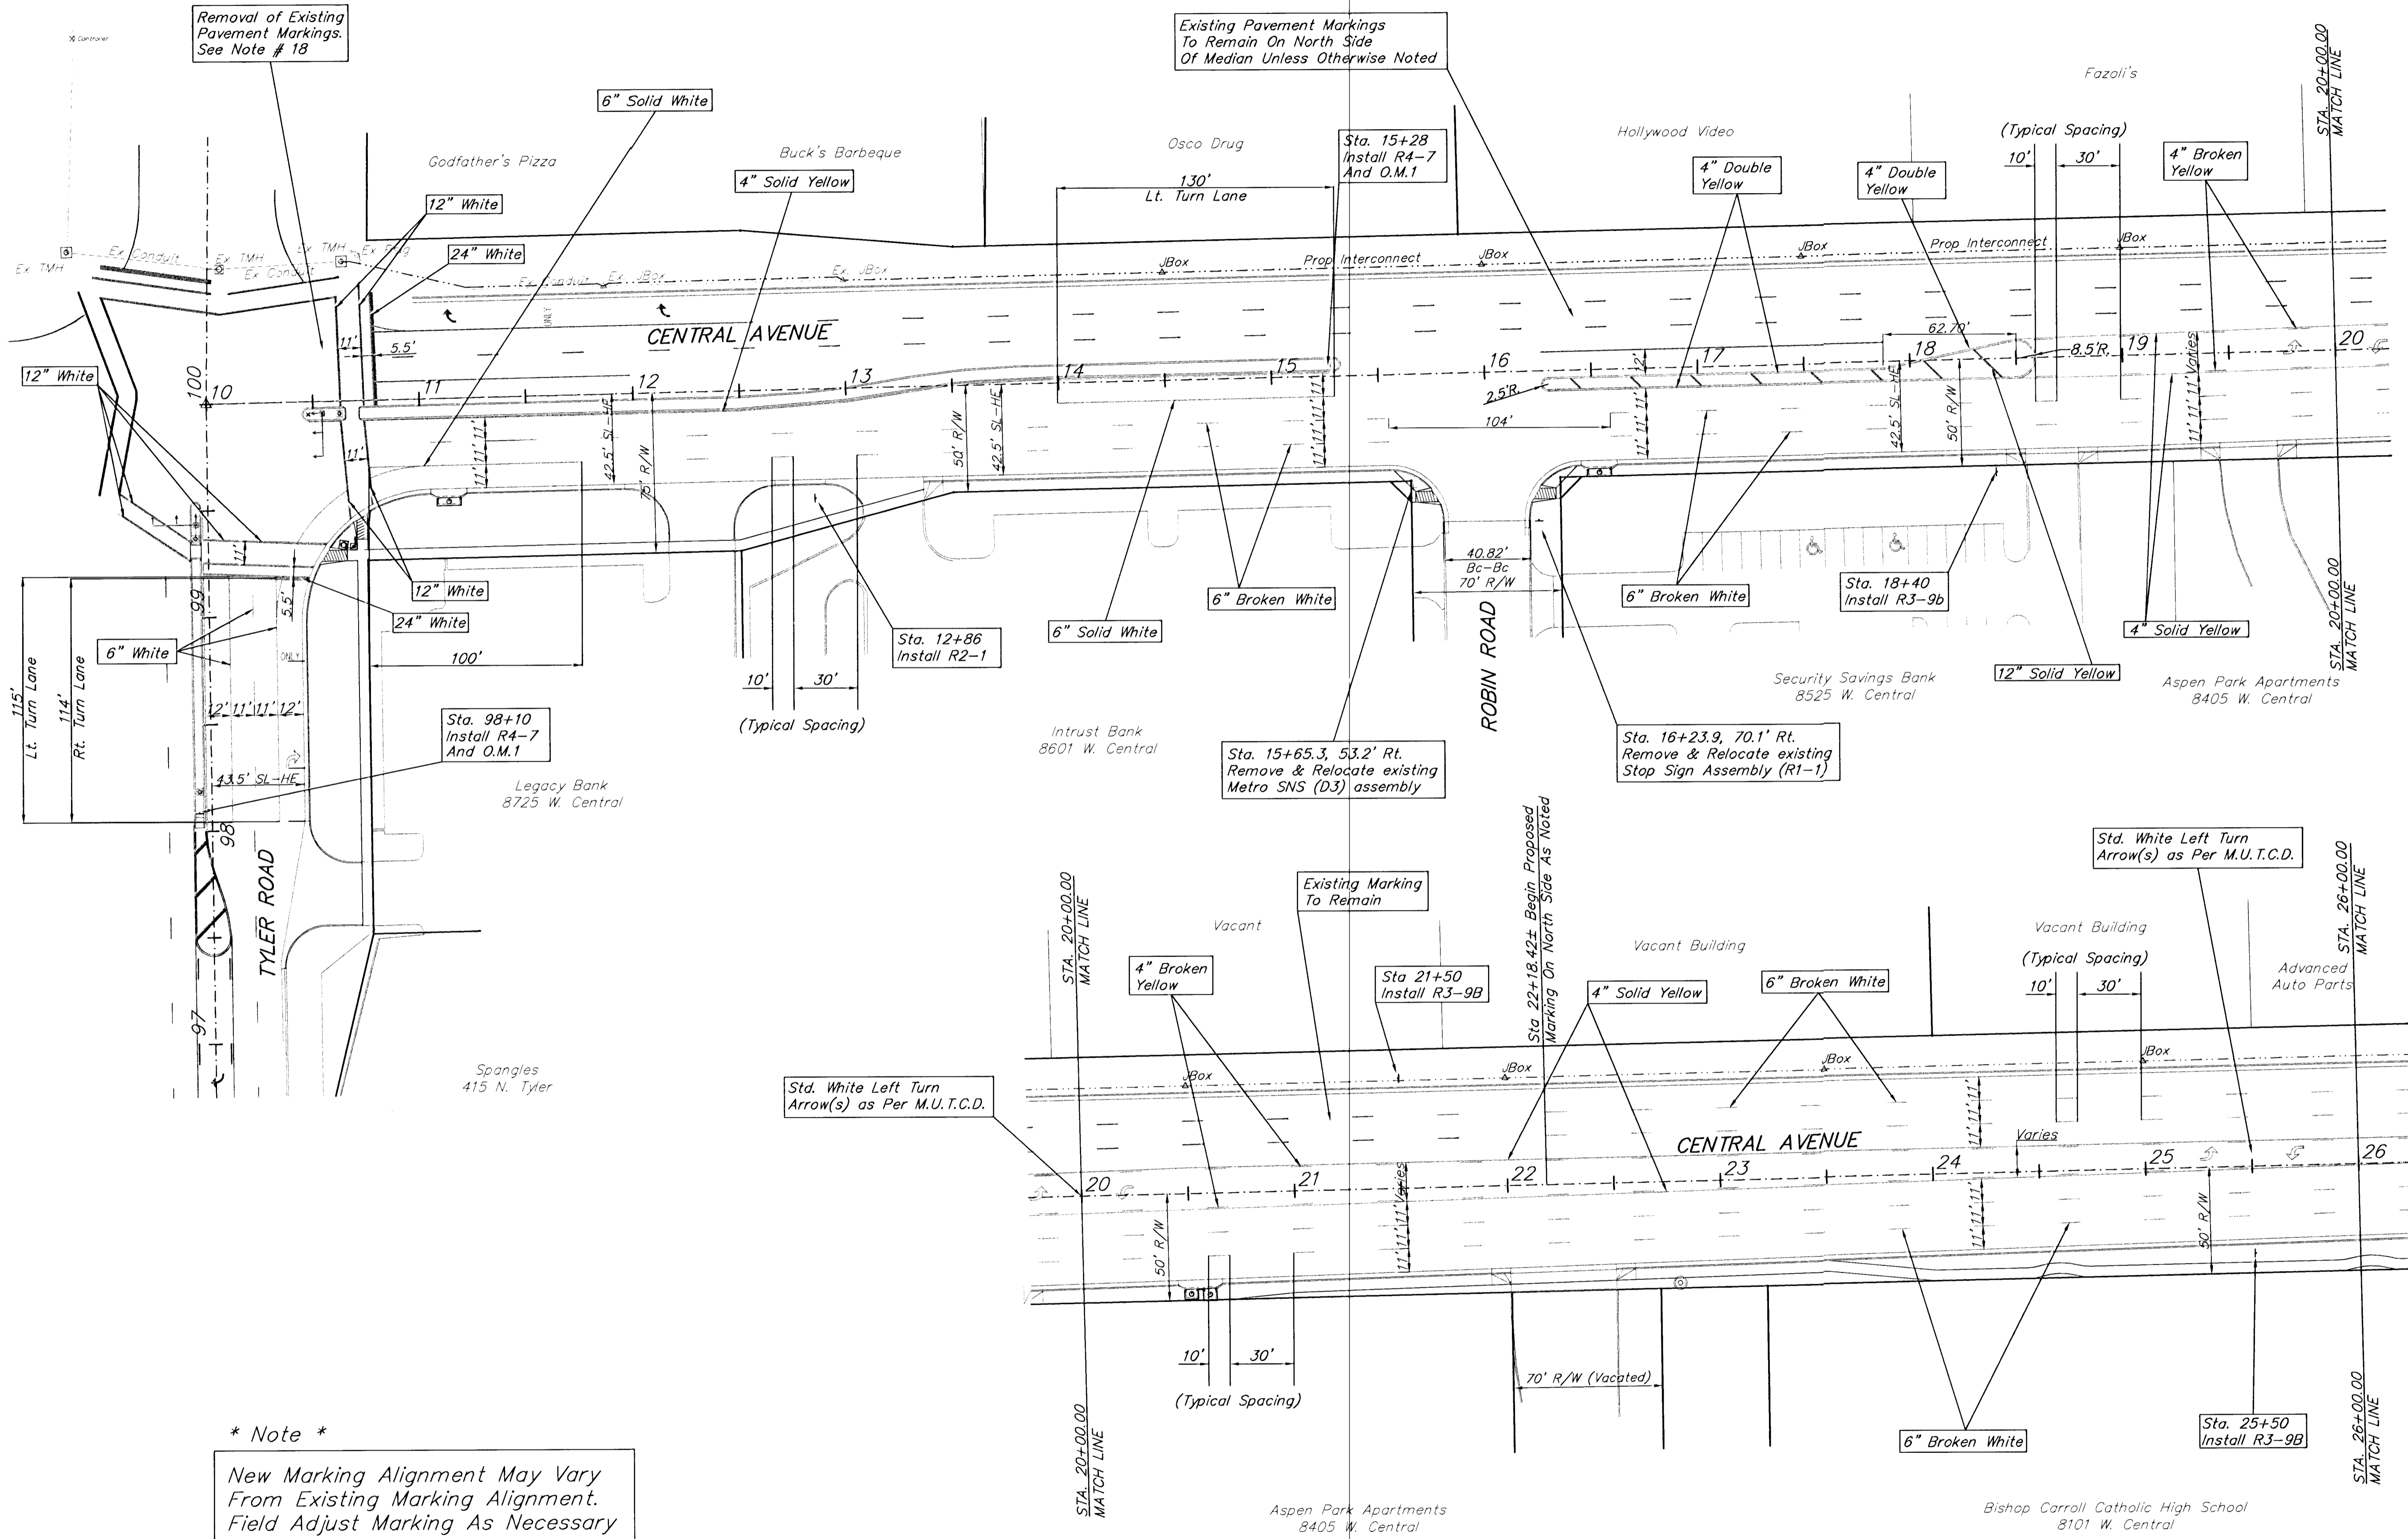

* Note *
 New Marking Alignment May Vary From Existing Marking Alignment. Field Adjust Marking As Necessary

| | | | | | | |
|--|-----------------|----------|----------------------|---|--|--|
| PROJECT NUMBER City Of Wichita | | | SHEET NAME MARK01 | | ENGINEERING DIRECTORY F:CENTRAL/TRAFFIC | |
| DESIGN JFB/JMN | DRAWN KWR/TA | APPROVED | DATE FEB 2002 | SCALE NOTED | BAUGHMAN NO 99-09-E463 | |
| CAPITAL IMPROVEMENT PROJECT CENTRAL AVENUE TYLER TO WOODCHUCK MARKING PLAN - STA. xx+xx.xx TO STA. 26+00.00 | | | | BAUGHMAN COMPANY, P.A. ENGINEERING, SURVEYING, & PLANNING 316-282-7271 • 315 ELLIS • WICHITA, KANSAS 67211 | | |