


F:\Eng\Hydraulic\Pond\Clear.dwg Sun Sep 16 10:06:35 2001

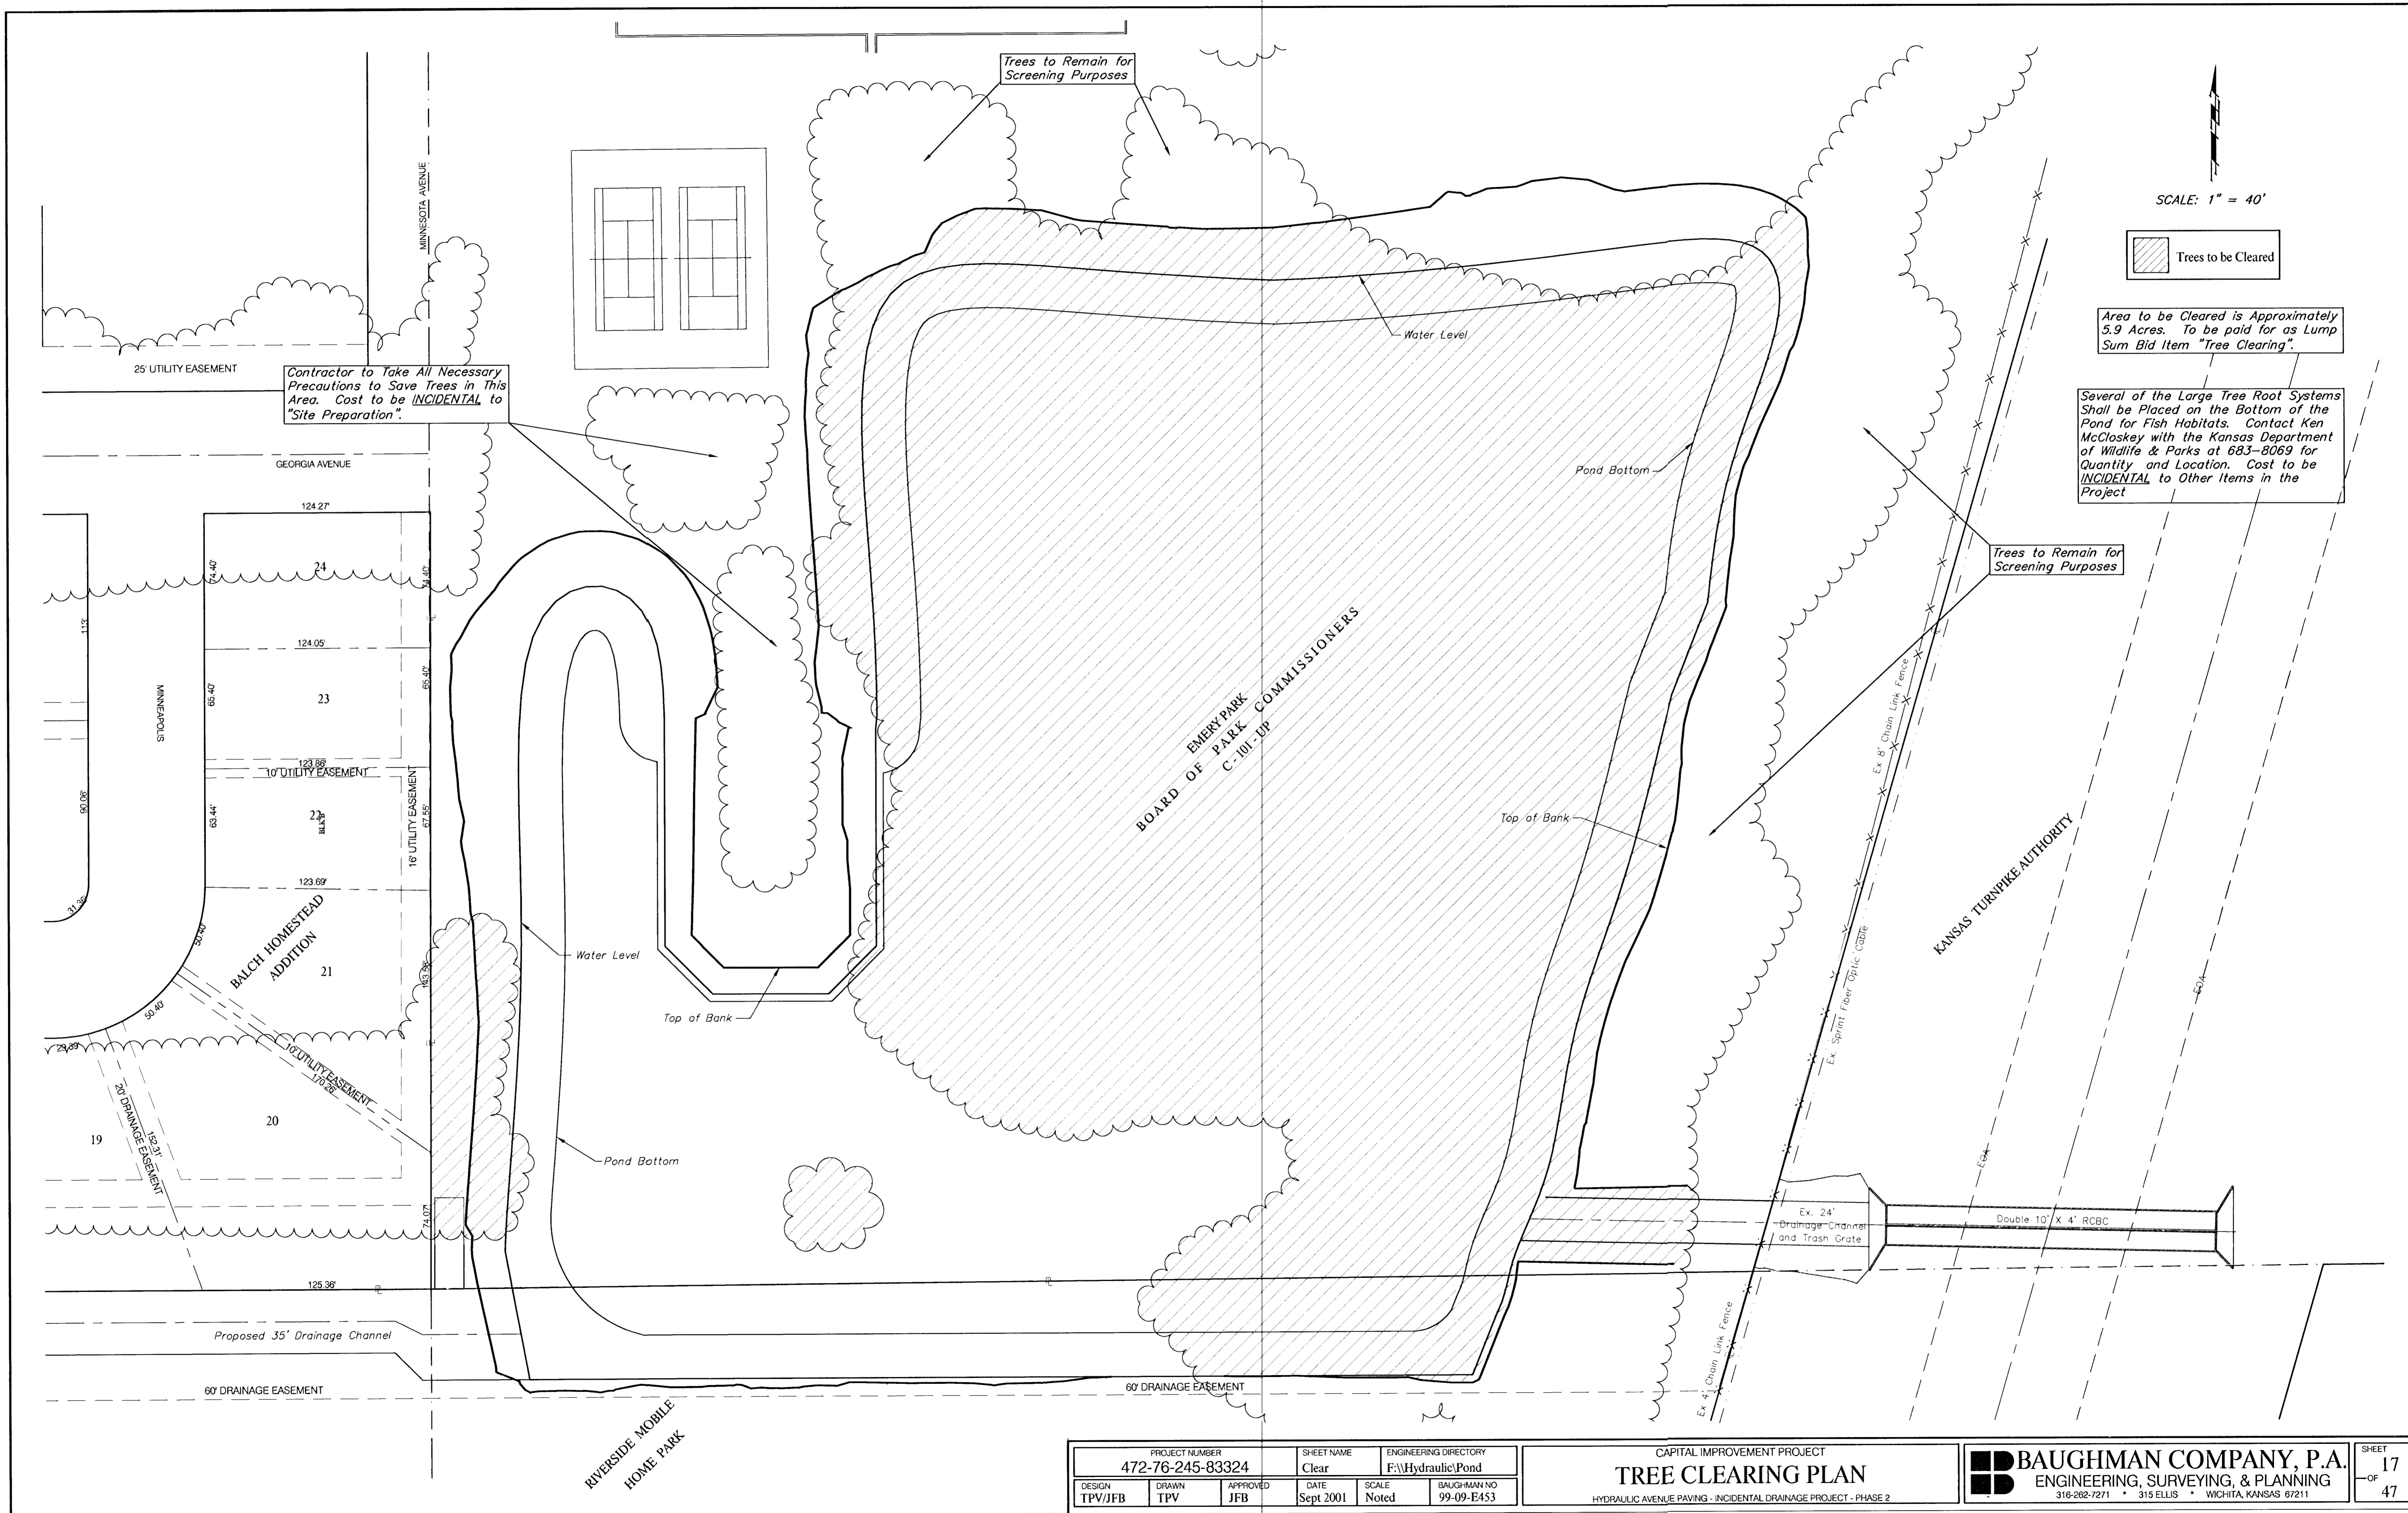

Contractor to Take All Necessary Precautions to Save Trees in This Area. Cost to be **INCIDENTAL** to "Site Preparation".

Area to be Cleared is Approximately 5.9 Acres. To be paid for as Lump Sum Bid Item "Tree Clearing".

Several of the Large Tree Root Systems Shall be Placed on the Bottom of the Pond for Fish Habitats. Contact Ken McCloskey with the Kansas Department of Wildlife & Parks at 683-8069 for Quantity and Location. Cost to be **INCIDENTAL** to Other Items in the Project

PROJECT NUMBER 472-76-245-83324		SHEET NAME Clear		ENGINEERING DIRECTORY F:\Hydraulic\Pond	
DESIGN TPV/JFB	DRAWN TPV	APPROVED JFB	DATE Sept 2001	SCALE Noted	BAUGHMAN NO. 99-09-E453

CAPITAL IMPROVEMENT PROJECT
TREE CLEARING PLAN
HYDRAULIC AVENUE PAVING - INCIDENTAL DRAINAGE PROJECT - PHASE 2

BAUGHMAN COMPANY, P.A.
ENGINEERING, SURVEYING, & PLANNING
316-262-7271 • 315 ELLIS • WICHITA, KANSAS 67211

SHEET
17
OF
47