
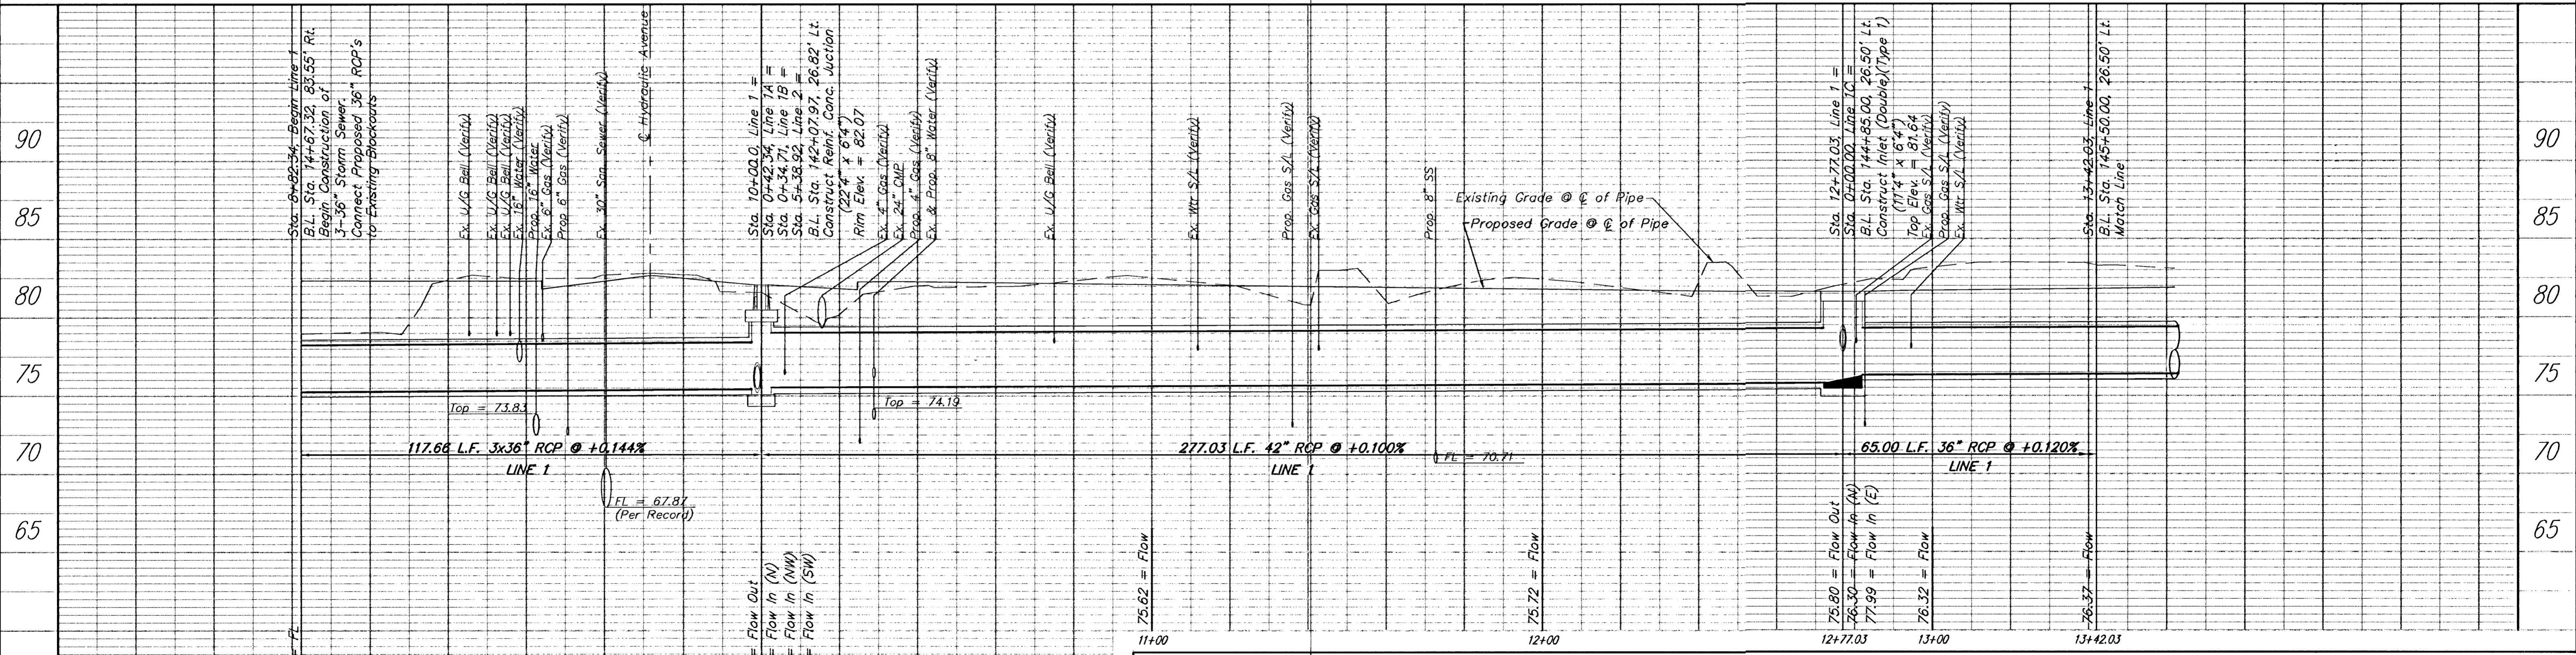


BENCHMARK:

BM #5 - City of Wichita Bench Mark Disc, 35' South and 25'
East of Centerlines Hydraulic and 43rd St. South.
Sta. 141+72.24, 25' Rt.
Elev. = 82.13 (City Datum)

SCALE:
1" = 20' HORIZONTAL
1" = 5' VERTICAL

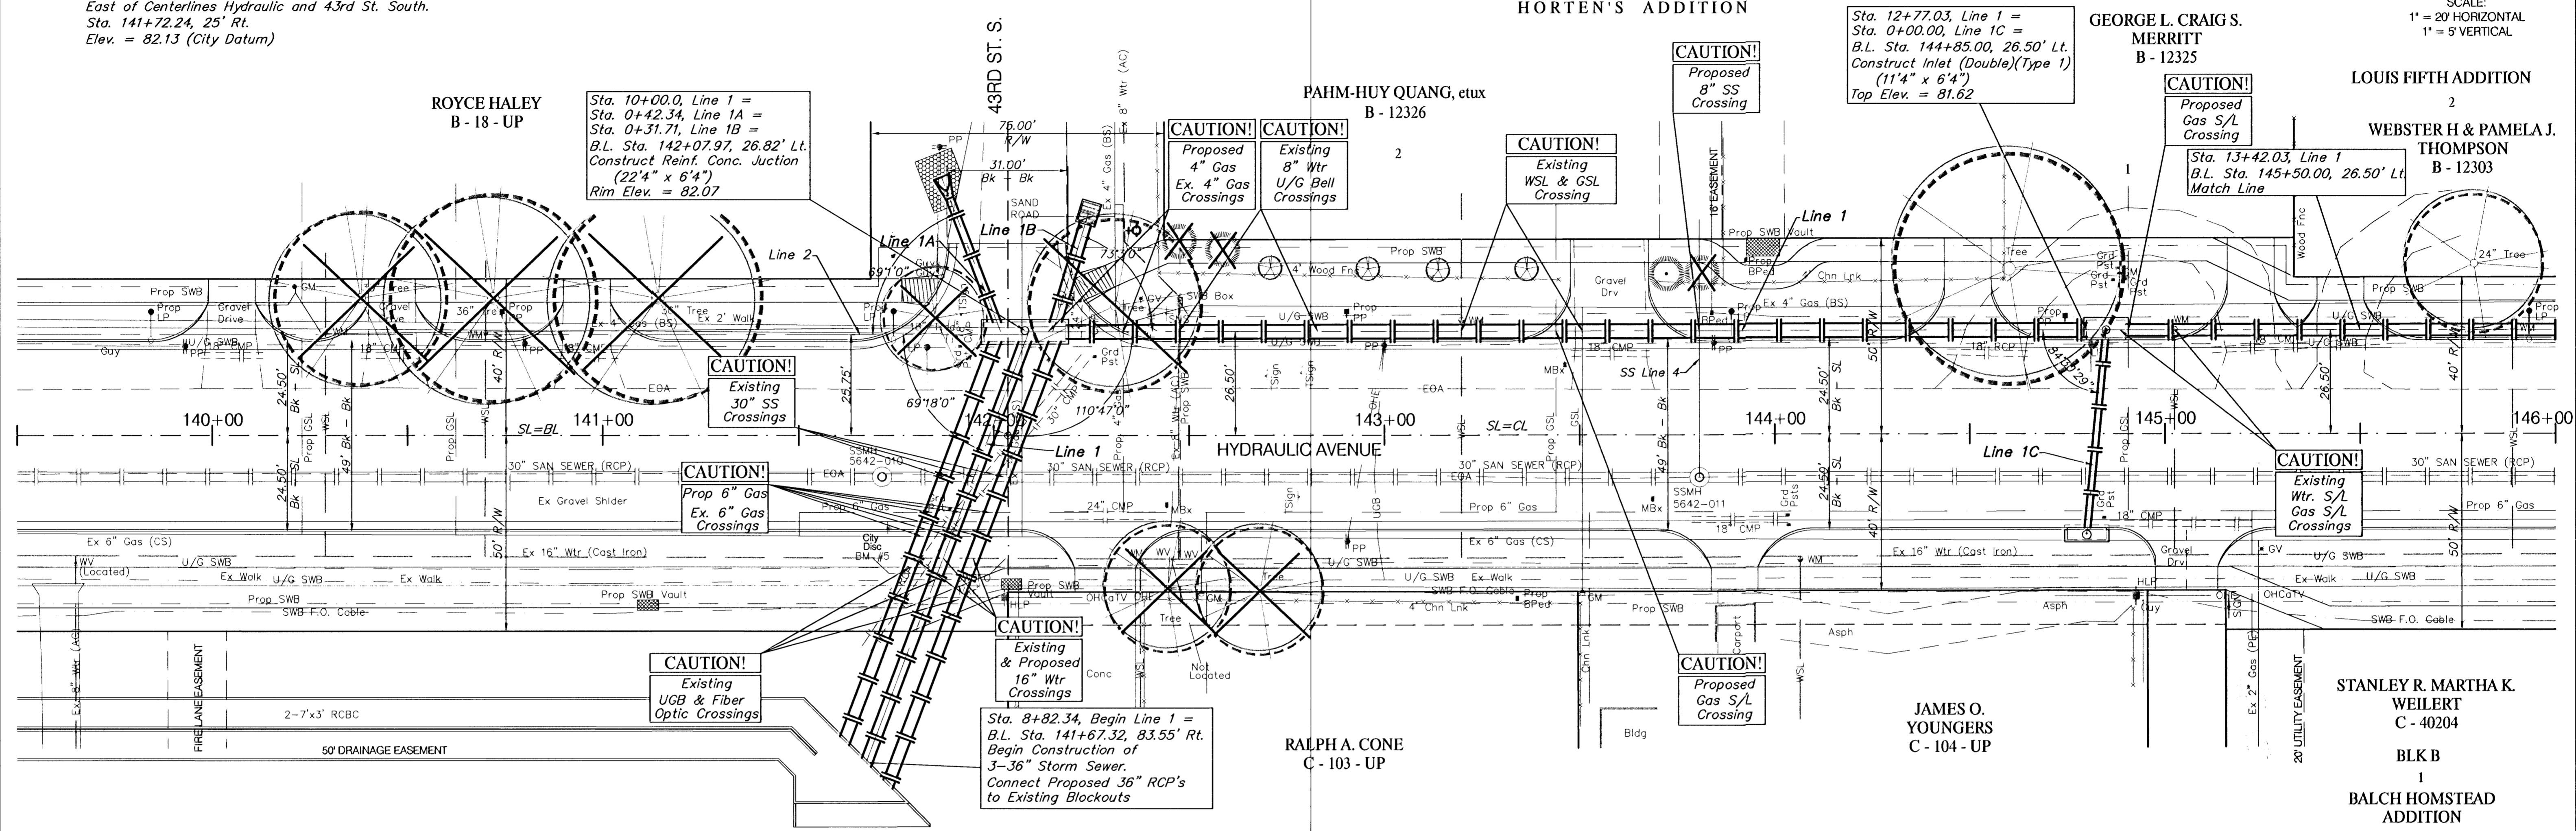

PROJECT NUMBER 472-76-245-83324		SHEET NAME SWS01		ENGINEERING DIRECTORY F:EngHydraulic/sws	
DESIGN JFB	DRAWN KWR	APPROVED JFB	DATE Sept. 2002	SCALE Noted	BAUGHMAN NO 99-09-E450
CAPITAL IMPROVEMENTS PROJECT STORM SEWER IMPROVEMENTS - Line 1 B.L. Sta. 141+66.06 to B.L. Sta. 145+50.00 HYDRAULIC AVENUE PAVING - 47TH STREET SOUTH TO MACARTHUR ROAD			BAUGHMAN COMPANY, P.A. ENGINEERING, SURVEYING, & PLANNING 318-262-7271 • 315 ELLIS • WICHITA, KANSAS 67211		