

GEORGE W. & PATRICIA M. KNOWLES  
B - 12418

RALPH W. PARKER  
B - 12409

GERTRUDE A. KAITMAN  
B - 12408


SANTO & DOROTHY M.  
CATANESE  
B - 22 - 4 - UP

SOPHIA & VICTOR V KHIM KAN  
C - 41227

JOHNNY M. & PATSY R.  
GILBERT  
C - 41226  
3

JUSTIN & CARLITA  
SPRINGER  
C - 41225

HULISES F. & LORIL  
PADILLA  
C - 41224 - 1

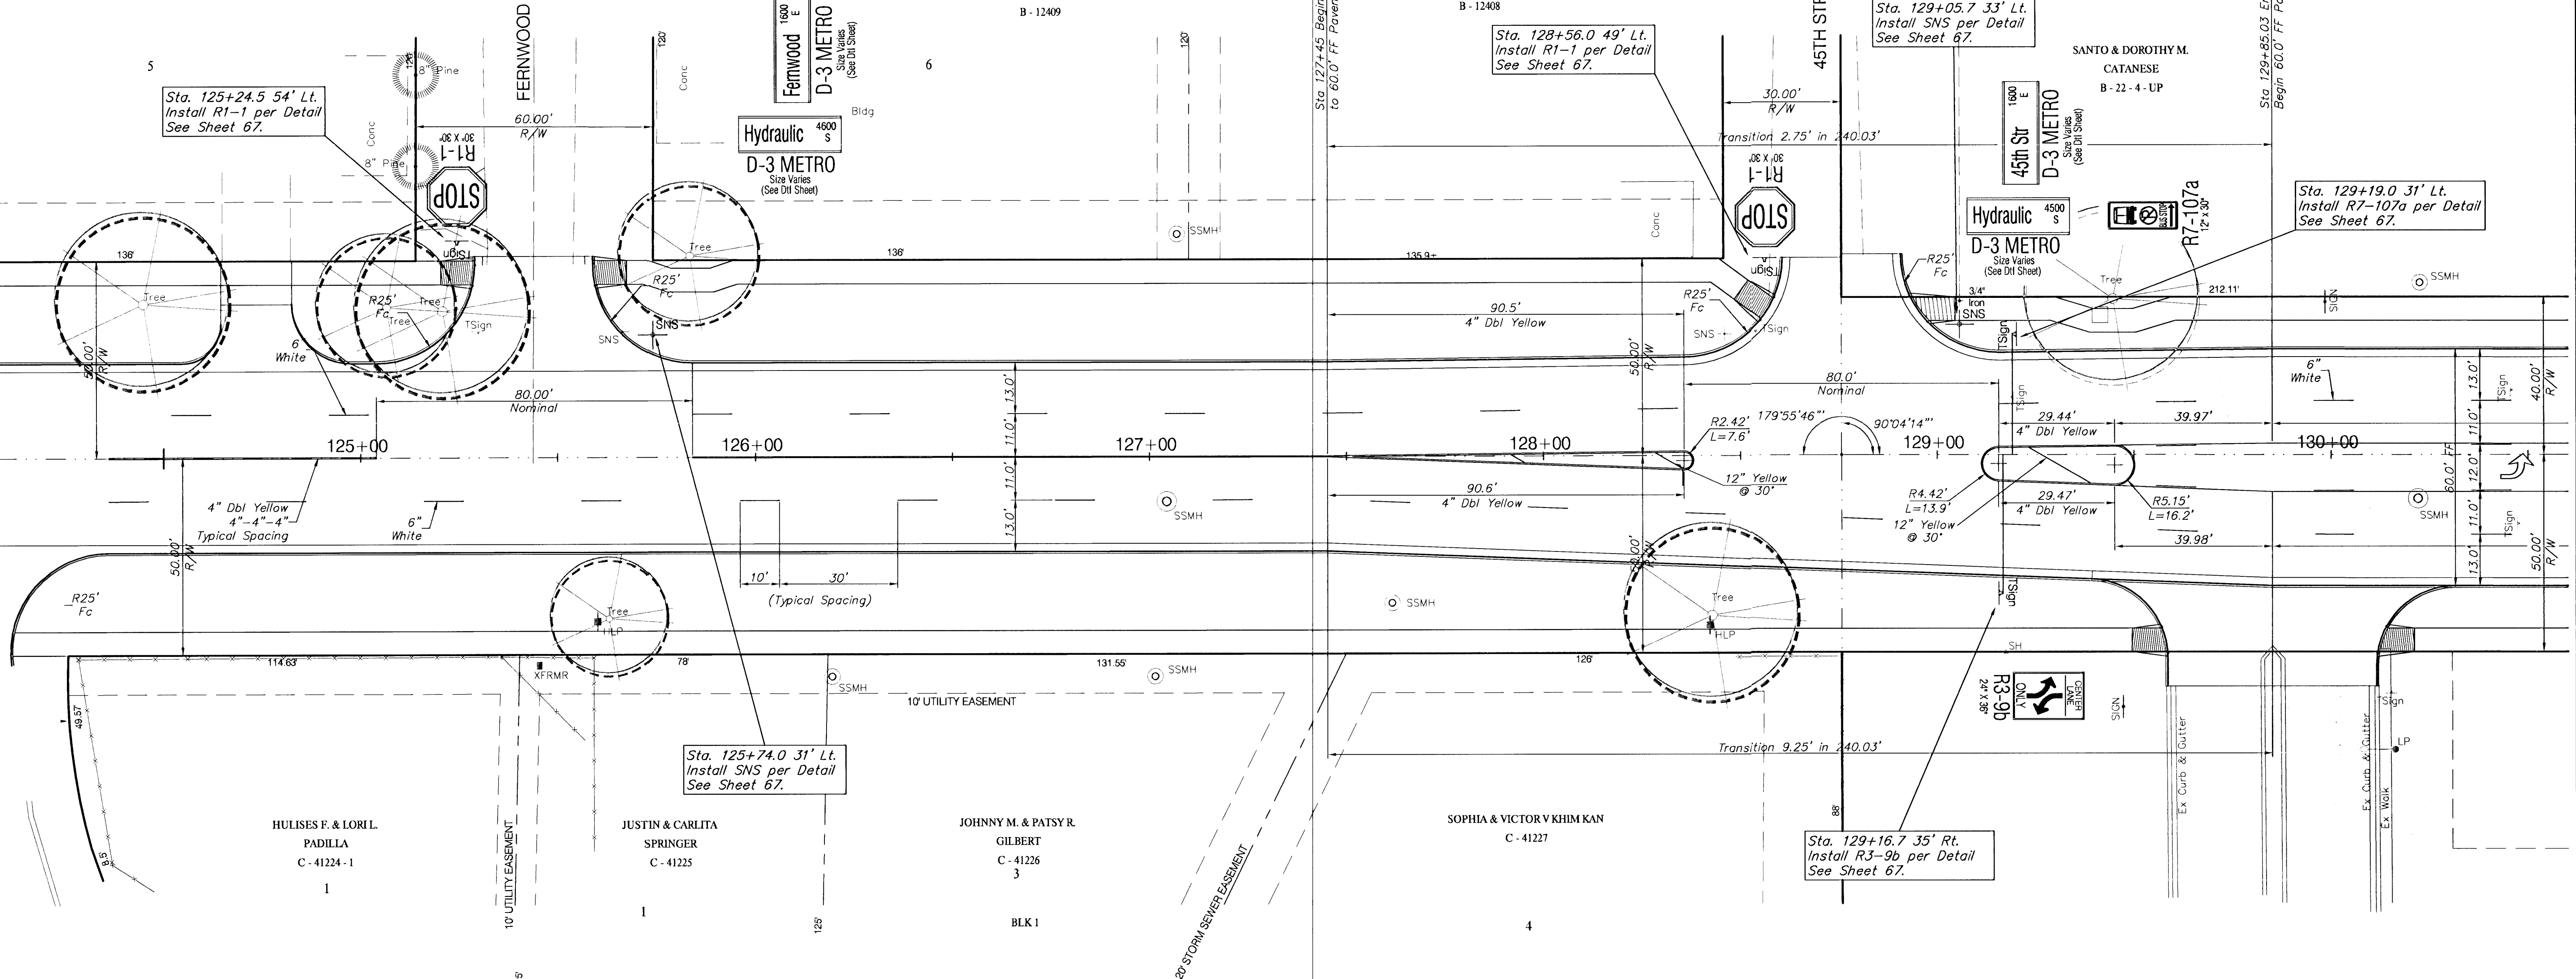

PROJECT NUMBER 472-76-245-83324		SHEET NAME MARK02		ENGINEERING DIRECTORY F:\Eng\Hydraulic\Traffic	
DESIGN JFB	DRAWN STAFF	APPROVED JFB	DATE Sept. 2002	SCALE Noted	BAUGHMAN NO 99-09-E450

CAPITAL IMPROVEMENT PROJECT  
**PAVEMENT MARKING PLAN**  
HYDRAULIC AVENUE PAVING - 47TH STREET SOUTH TO MACARTHUR ROAD

**BAUGHMAN COMPANY, P.A.**  
ENGINEERING, SURVEYING, & PLANNING  
318-262-7271 • 315 ELLIS • WICHITA, KANSAS 67211

SHEET  
OF  
58  
102