
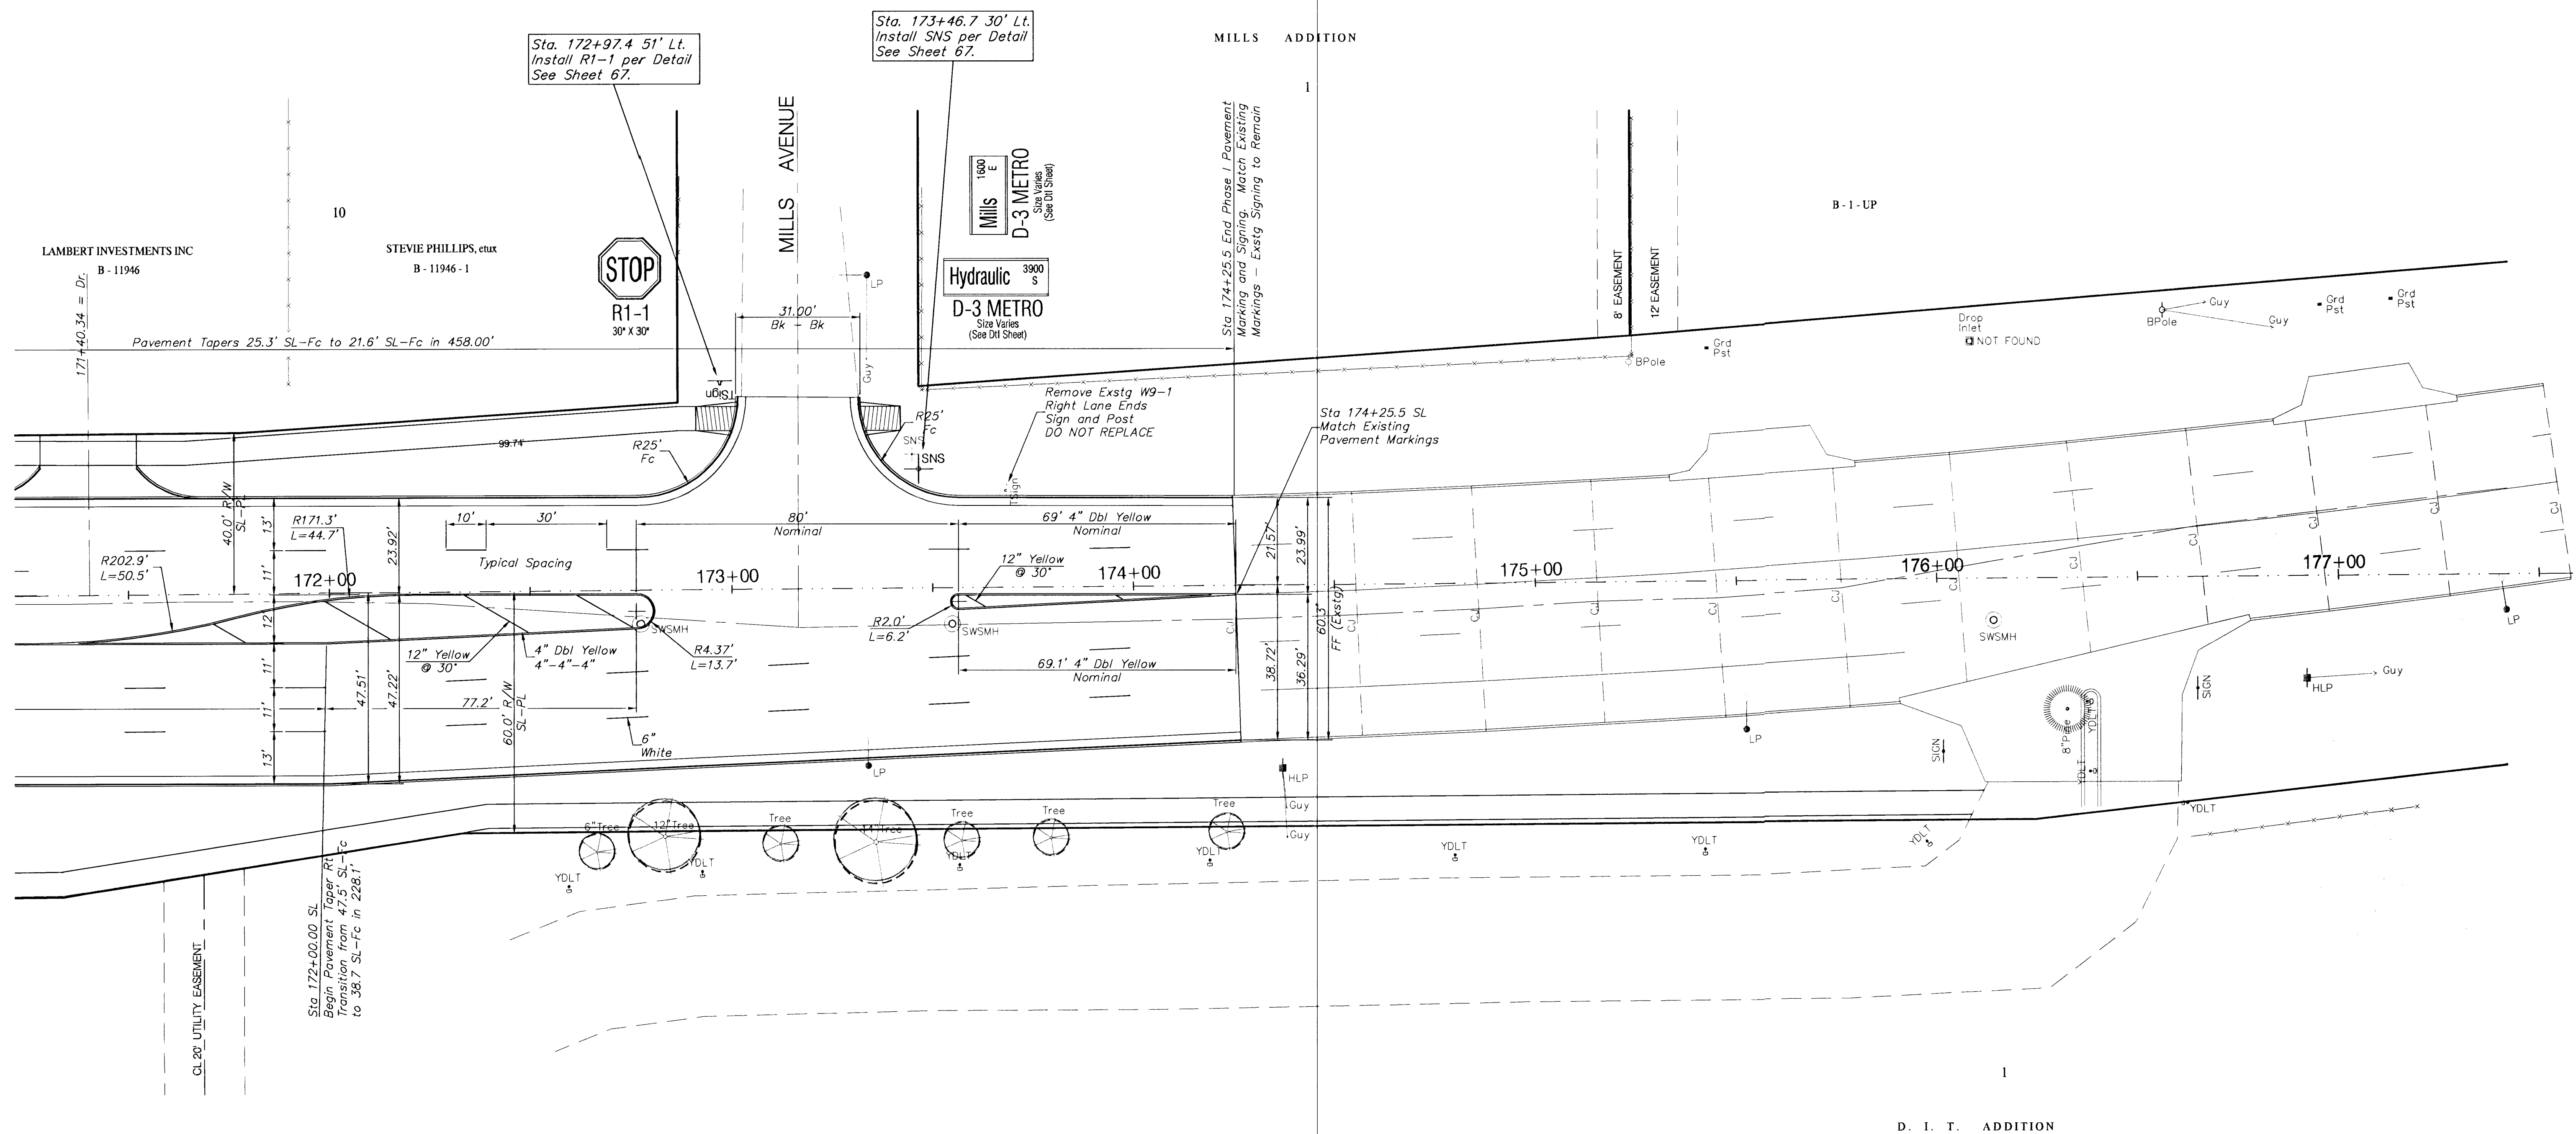


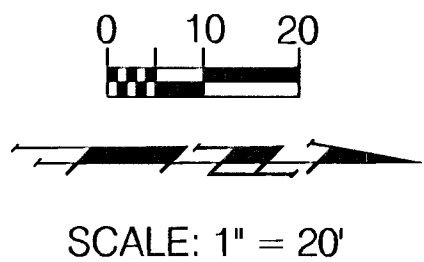

PROJECT NUMBER 472-76-245-83324		SHEET NAME MARK10	ENGINEERING DIRECTORY F:\Eng\Hydraulic\Traffic		CAPITAL IMPROVEMENT PROJECT PAVEMENT MARKING PLAN HYDRAULIC AVENUE PAVING - 47TH STREET SOUTH TO MACARTHUR ROAD		BAUGHMAN COMPANY, P.A. ENGINEERING, SURVEYING, & PLANNING 316-262-7271 • 315 ELLIS • WICHITA, KANSAS 67211	SHEET 66 OF 102
DESIGN JFB	DRAWN STAFF	APPROVED JFB	DATE Sept. 2002	SCALE Noted	BAUGHMAN NO 99-09-E450			