

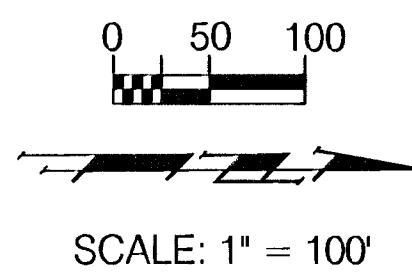


Phase II

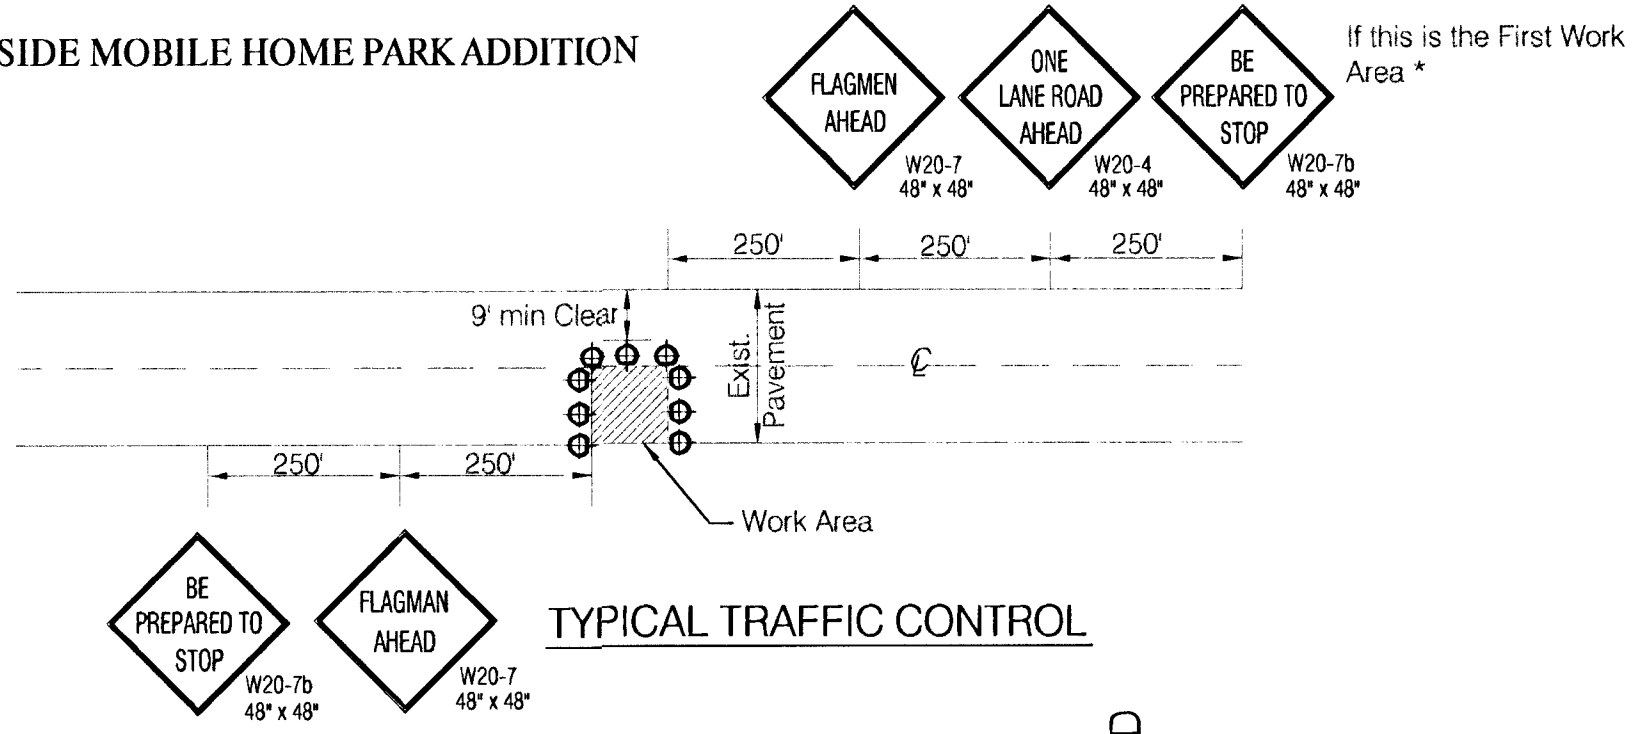

Note: If several work areas exist at the same time, a "Road Construction Ahead" sign may be installed at each end if the construction limits in lieu of individual signs at each location.

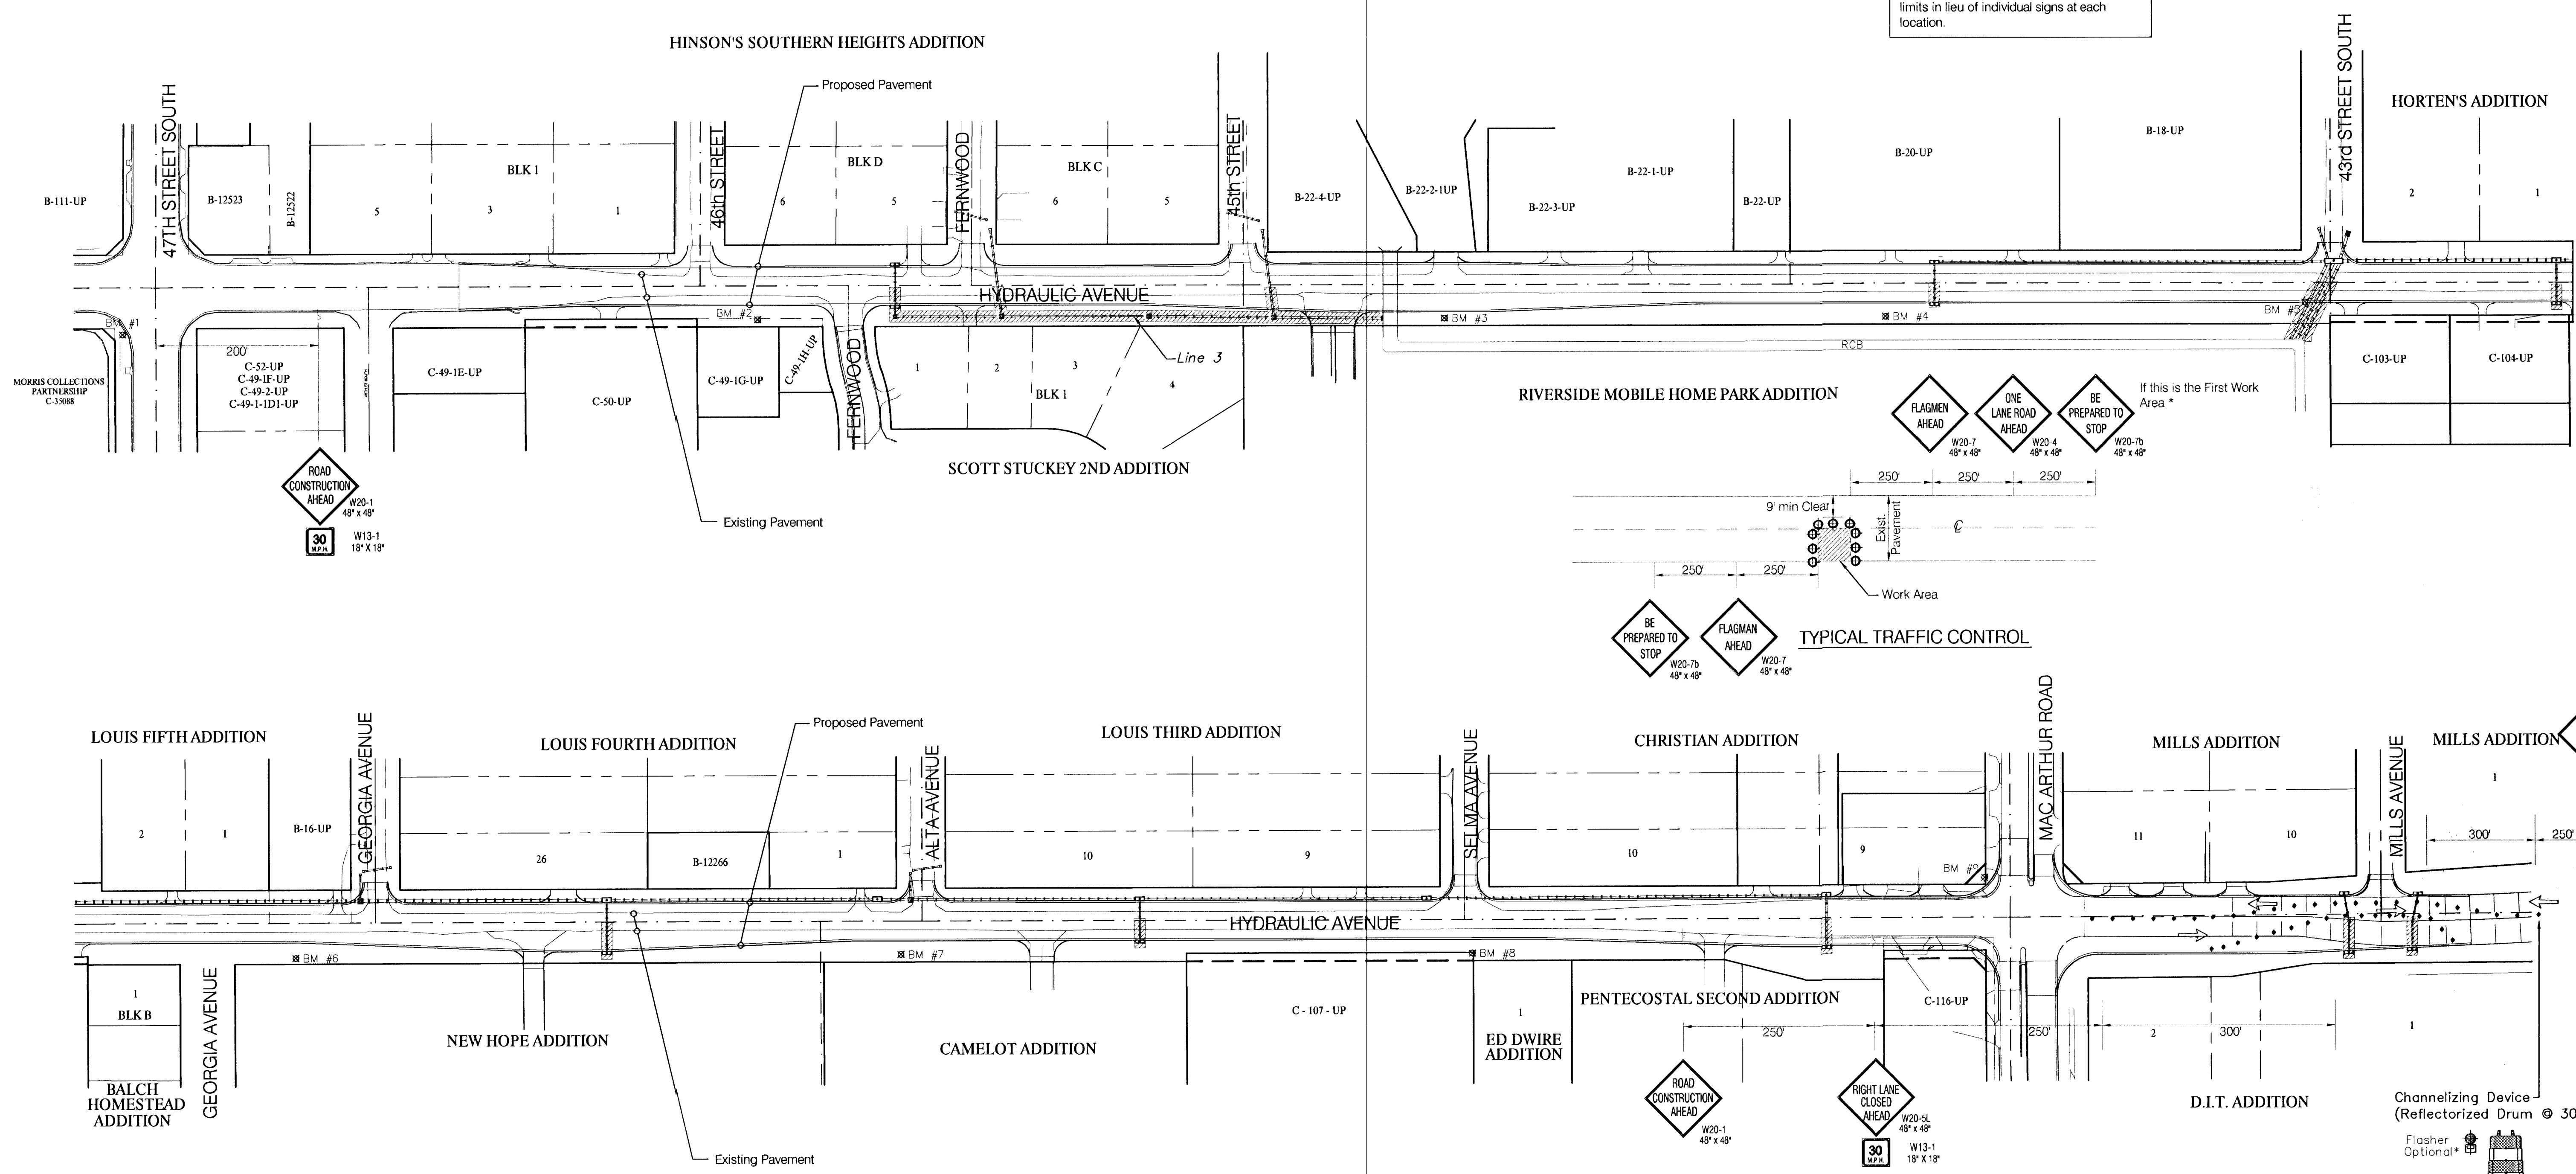

LEGEND	
	Work Area
	Traffic Sign
	Reflectorized Drum
	Tubular Marker
	Type III Barricade
	Temp Lane Markings (White)
	Temp Lane Markings (Yellow)
	Traffic Flow Pattern

PROJECT NUMBER 472-76-245-83324		SHEET NAME Conseq02		ENGINEERING DIRECTORY F:\Eng\Hydraulic\Conseq		CAPITAL IMPROVEMENT PROJECT HYDRAULIC AVENUE TRAFFIC CONTROL		BAUGHMAN COMPANY, P.A. ENGINEERING, SURVEYING, & PLANNING		SHEET 72 OF 102	
DESIGN JFB	DRAWN KWR	APPROVED JFB	DATE Sept. 2002	SCALE Noted	BAUGHMAN NO 99-09-E450	HYDRAULIC AVENUE PAVING - 47TH STREET SOUTH TO MACARTHUR ROAD		316-262-7271 • 315 ELLIS • WICHITA, KANSAS 67211			