

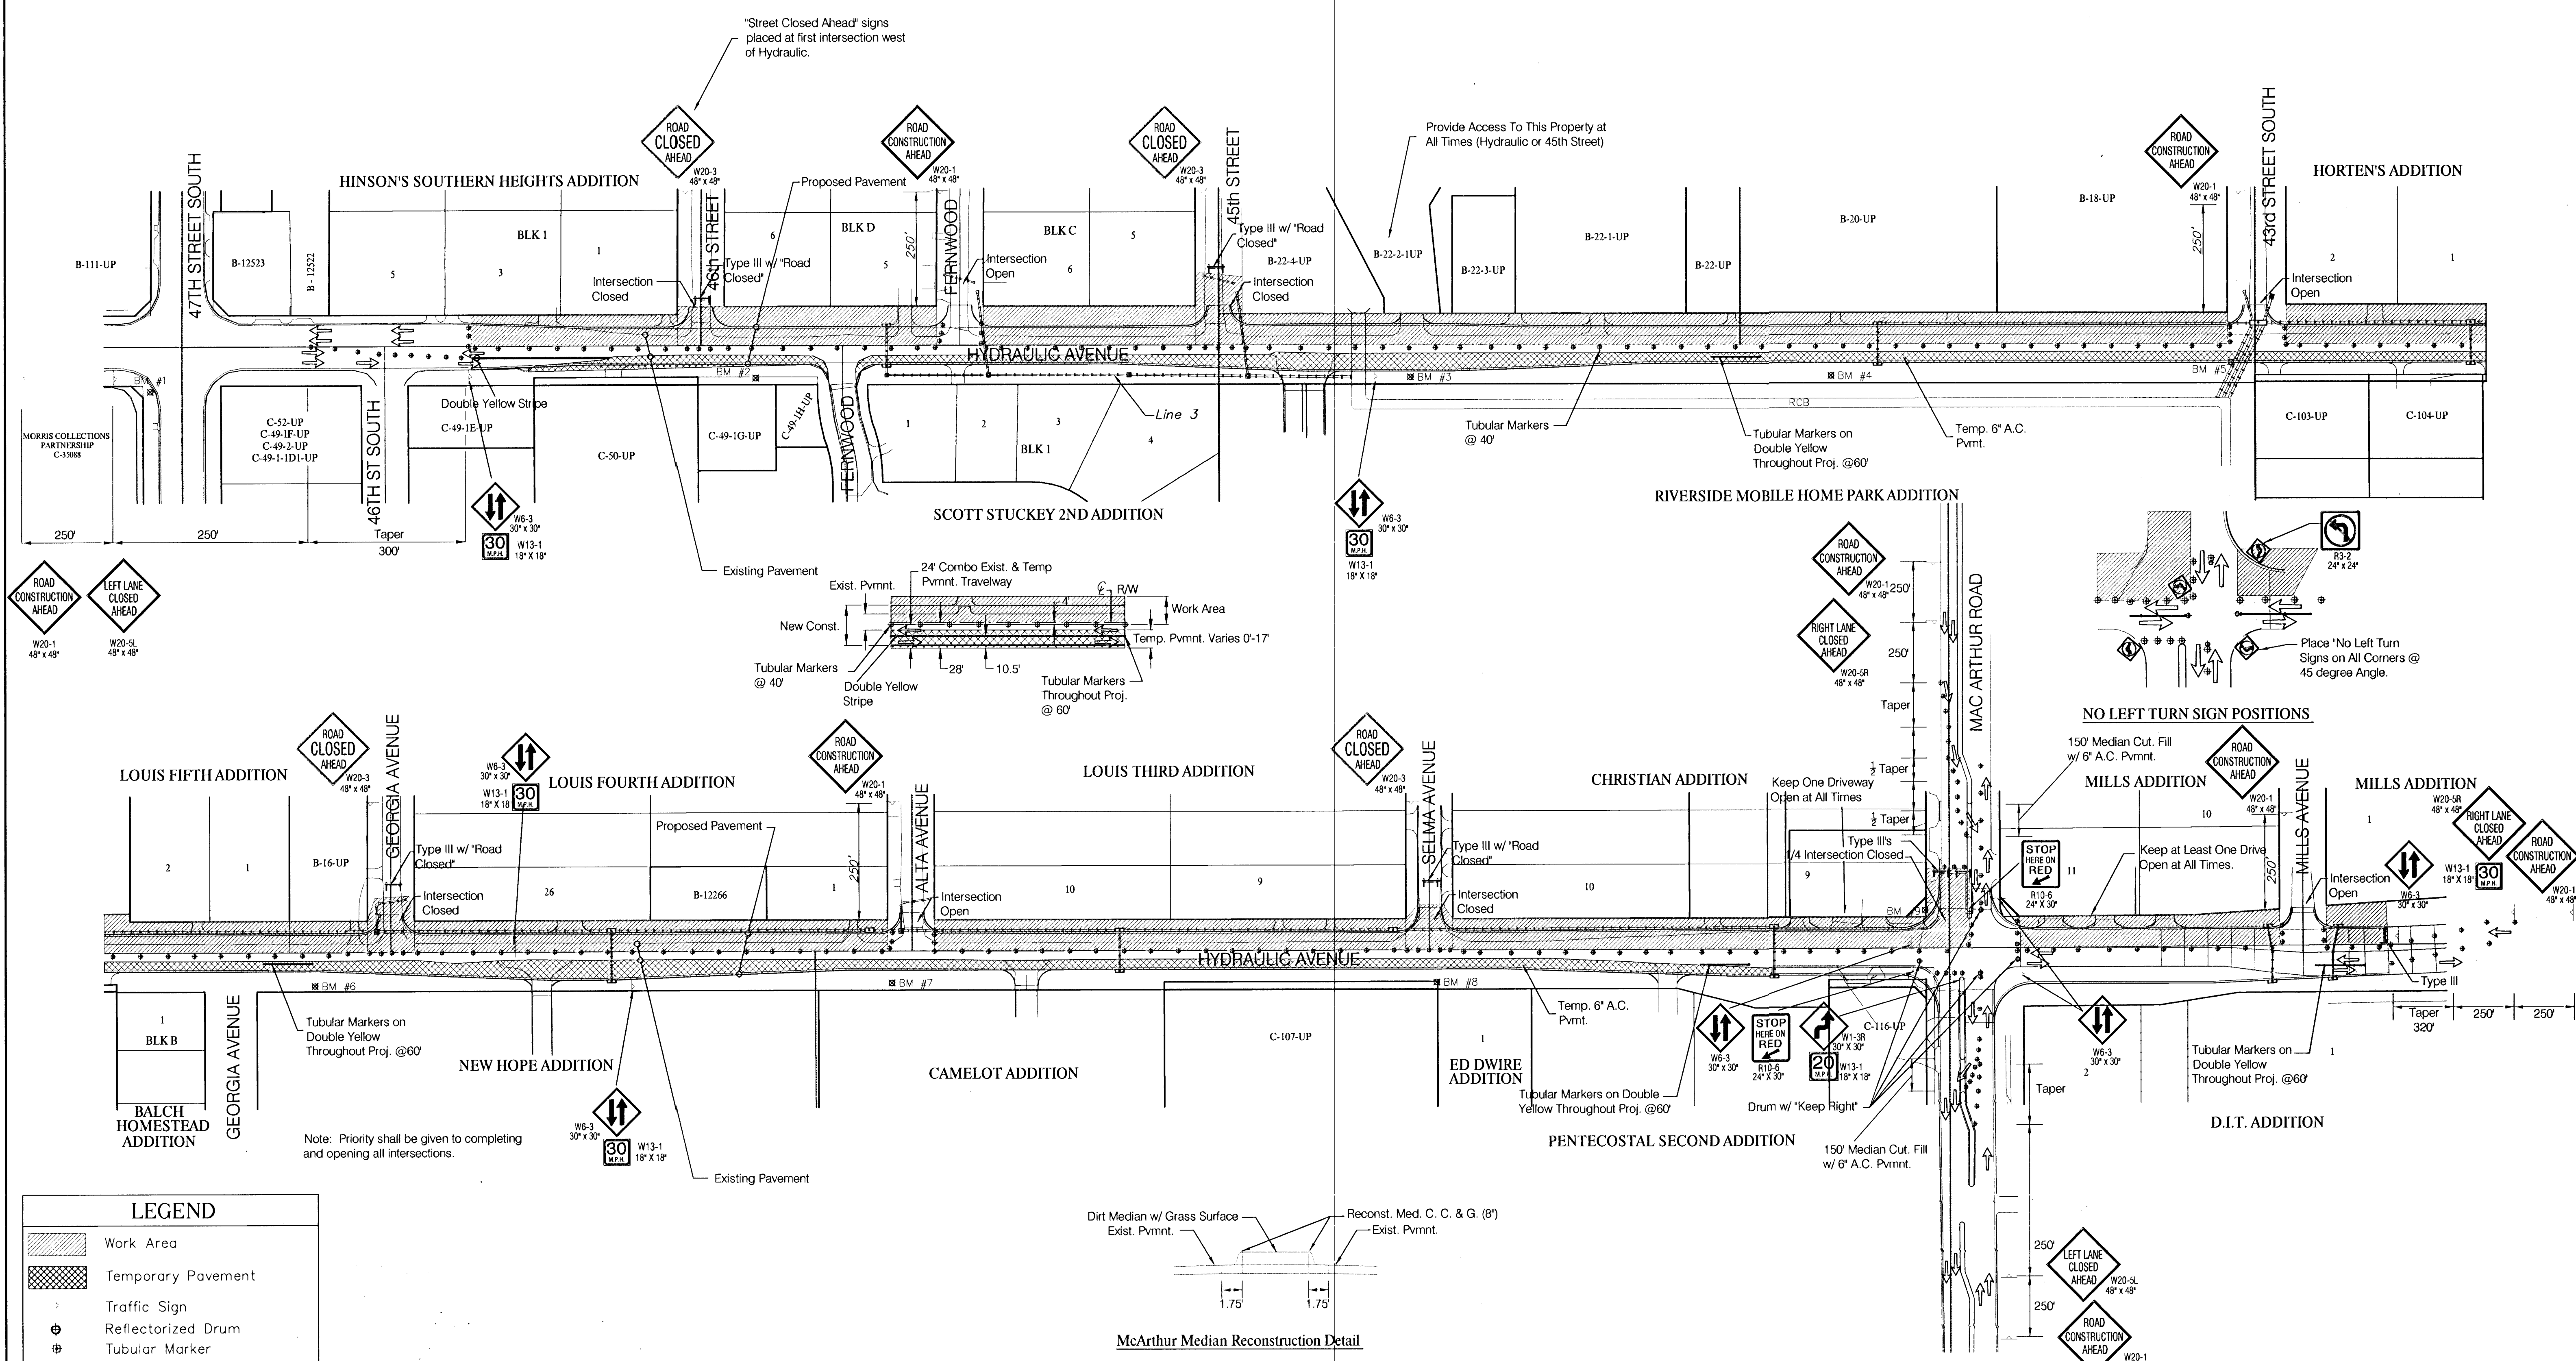


Phase III B

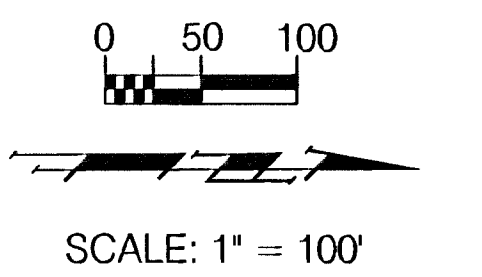

LEGEND	
	Work Area
	Temporary Pavement
	Traffic Sign
	Reflectorized Drum
	Tubular Marker
	Type III Barricade
	Temp Lane Markings (White)
	Temp Lane Markings (Yellow)
	Traffic Flow Pattern

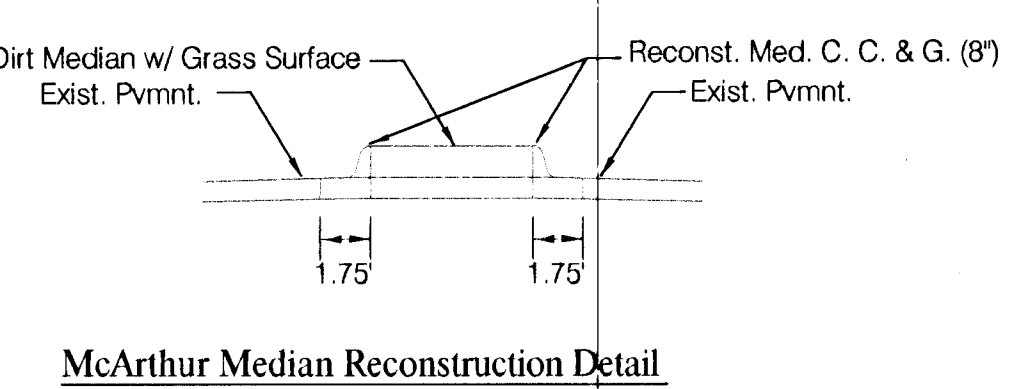

PROJECT NUMBER 472-76-245-83324		SHEET NAME Conseq04		ENGINEERING DIRECTORY F:Eng/Hydraulic/Conseq	
DESIGN JFB	DRAWN KWR	APPROVED JFB	DATE Sept. 2002	SCALE Noted	BAUGHMAN NO 99-09-E450

CAPITAL IMPROVEMENT PROJECT HYDRAULIC AVENUE TRAFFIC CONTROL		BAUGHMAN COMPANY, P.A. ENGINEERING, SURVEYING, & PLANNING 316-262-7271 • 315 ELLIS • WICHITA, KANSAS 67211	SHEET 74
HYDRAULIC AVENUE PAVING - 47TH STREET SOUTH TO MACARTHUR ROAD			OF 102