


FHWA REGION NO.	STATE	PROJECT NO.	YEAR	SHEET NO.	TOTAL SHEETS
7	KANSAS	87U-1247-01	1992	31	79

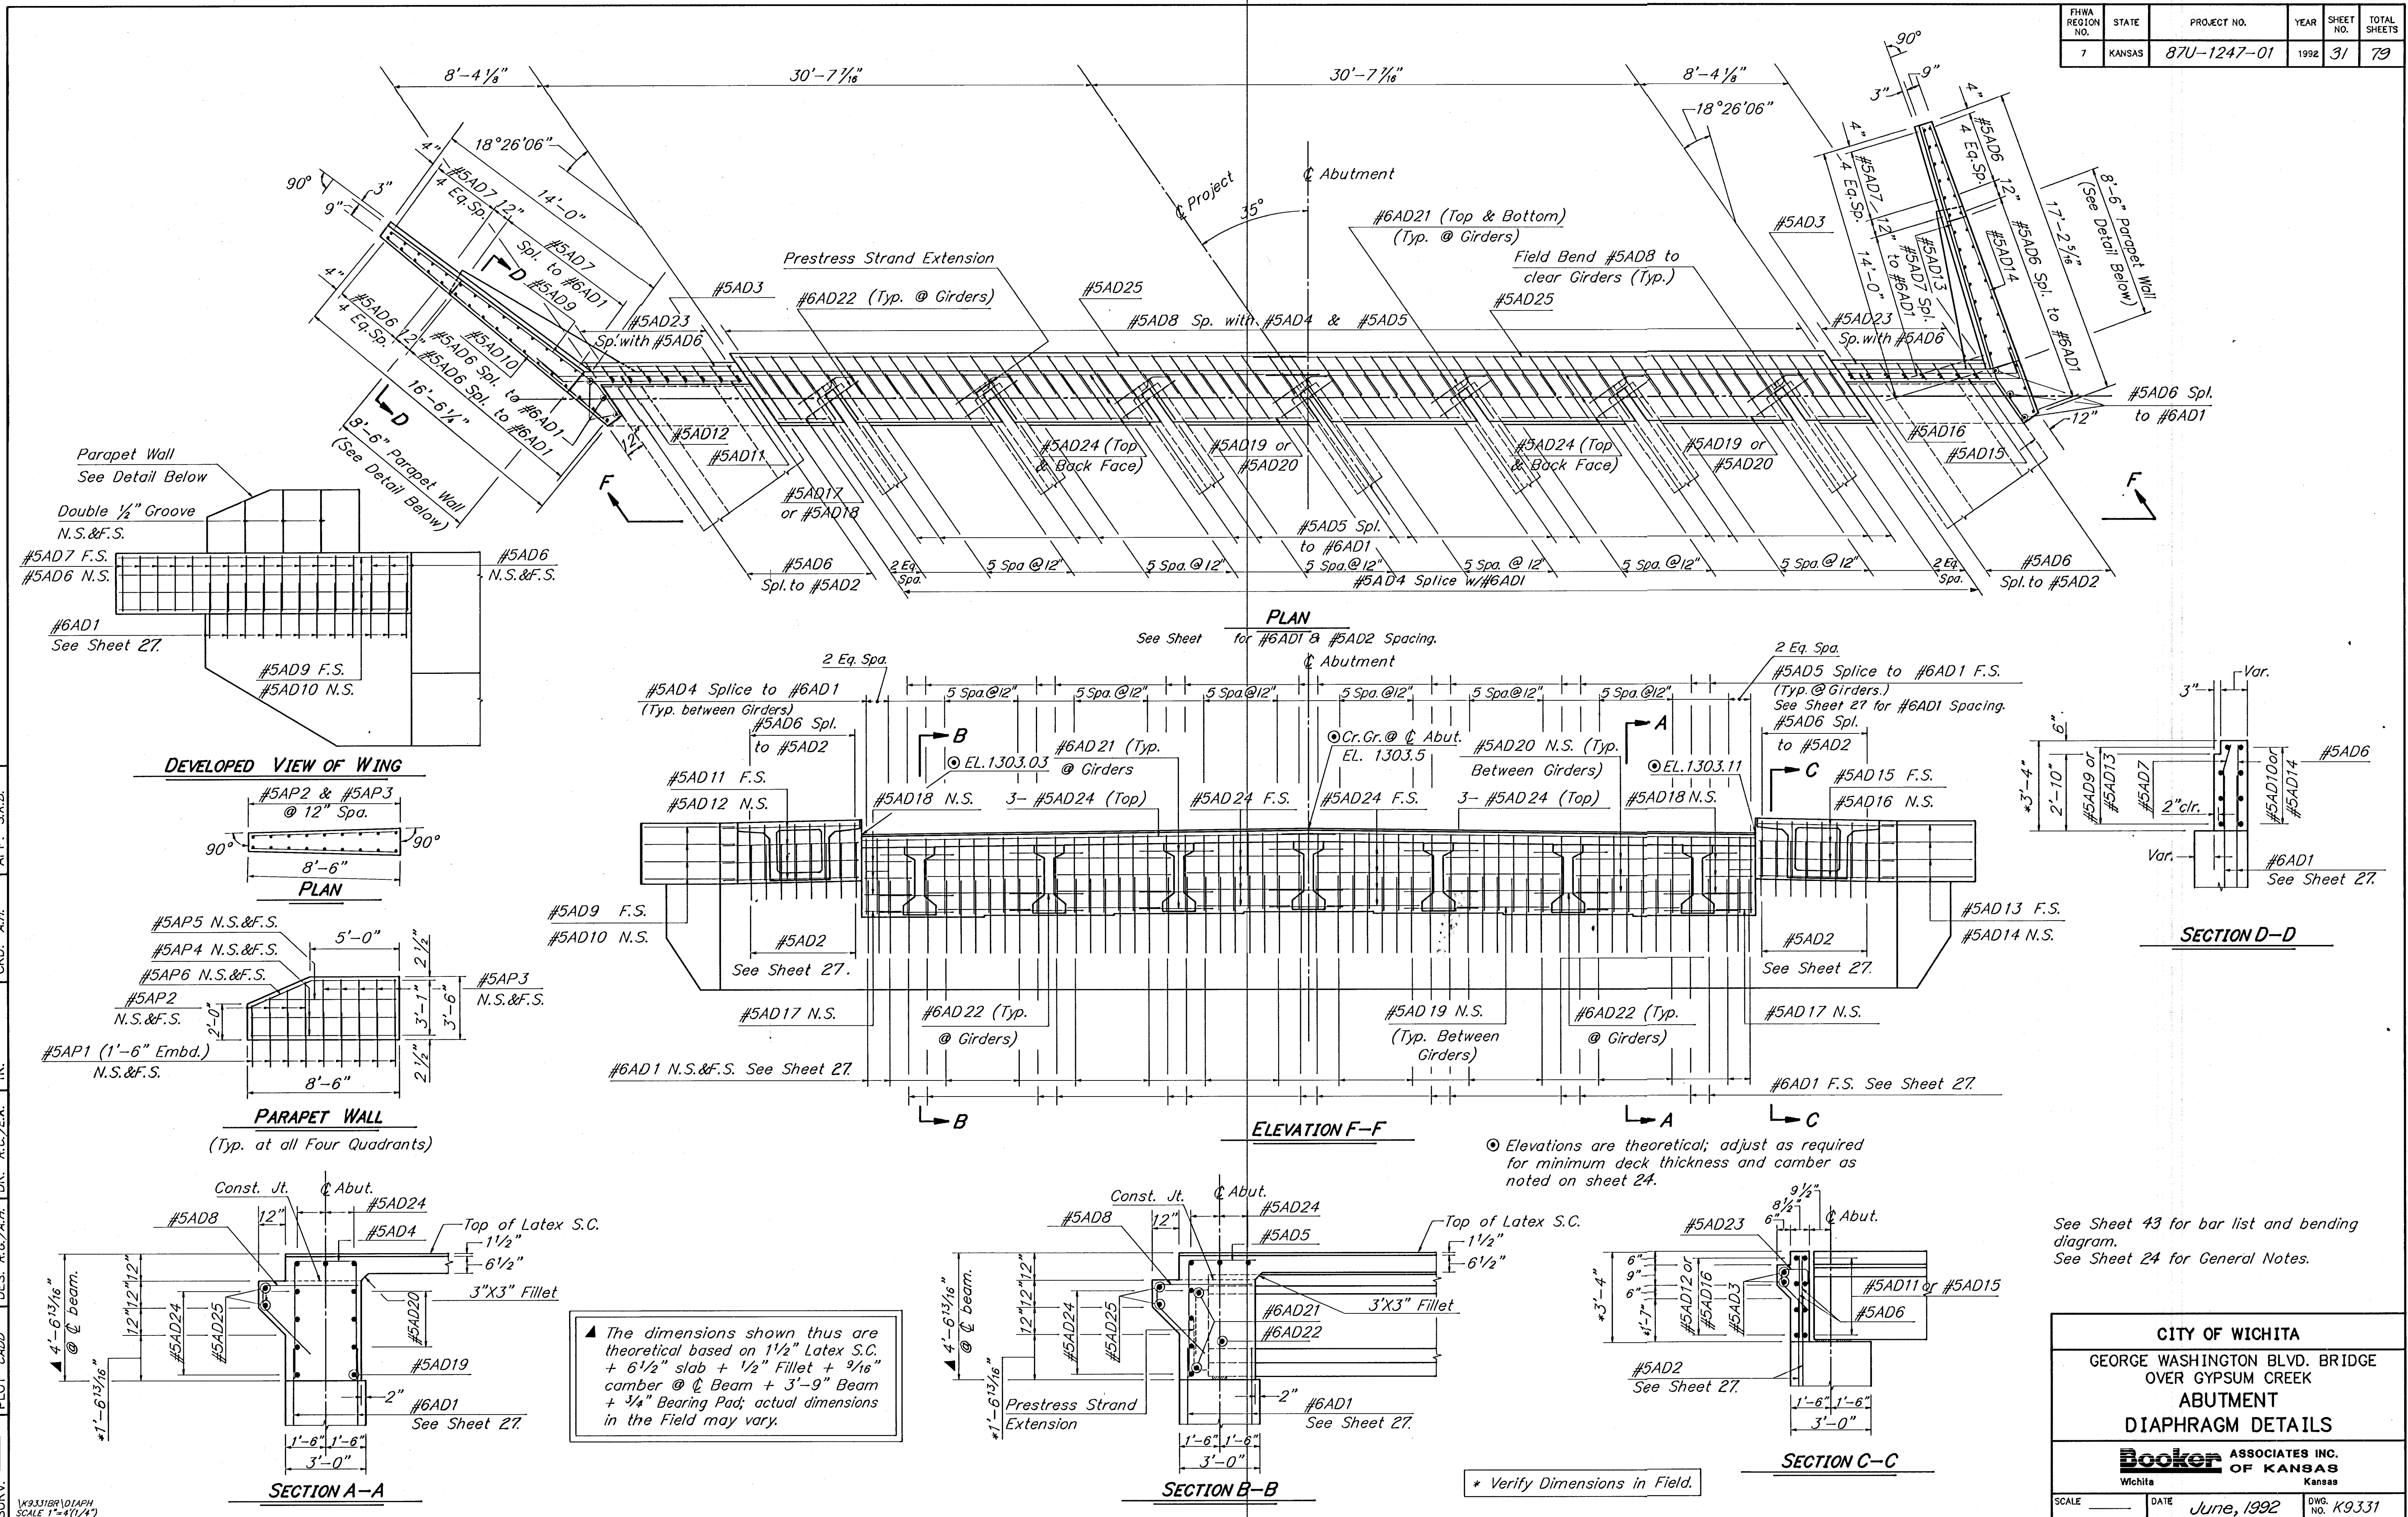

SURV. — PLOT CADD — DES. R.G./A.H. DR. R.C./E.K. TR. — CKD. A.H. APP. S.K.B.

See Sheet 43 for bar list and bending diagram.
See Sheet 24 for General Notes.

CITY OF WICHITA
 GEORGE WASHINGTON BLVD. BRIDGE
 OVER GYPSUM CREEK
ABUTMENT
DIAPHRAGM DETAILS

Booker ASSOCIATES INC.
 OF KANSAS
 Wichita Kansas

SCALE _____ DATE *June, 1992* DWG. NO. *K9331*