


NOTE: ALL ~~DISBURBED~~ AREAS NOT NOTED OTHERWISE TO BE SEEDED TO SEED TYPE #2.

NOTE: PLANTING BEDS ON THIS SHEET ARE NOT SERVICED BY THE IRRIGATION SYSTEM.

**PLANT MATERIAL KEY**

AJ Armstrong Juniper	CP Chinese Pistache	GRA Green Ash	PYR Pyracantha
AM Amur Maple	CDC Canada Red Cedar	GR Golden Intree	RD Rocky Cotoneaster
AO Autumn Olive	CSH Caddo Sugar Maple	GSJ Golden St. Johswort	REB Redleaf Barberry
APA Autumn Purple Ash	CSP Cistena Plus	HA Common Hackberry	RM Red Maple
AP Acidocast Pear	CM Cottonwood	HN Hedge Nopale	ROK Red Oak
ASP Austrian Pine	DFQ Dwarf Flowering Quince	JTL Japanese Tree Lilac	ROS Rose-of-Sharon
AST American Smoketree	DHL Deciduous Holly	LBE Lacebark Elm	RTD Red Twig Dogwood
BB Burning Bush	SI English Ivy	LIL Common Lilac	SHN Shantung Maple
BBS Beautybush	ERB Eastern Redbud	LIL Late Lilac	SKN Shumard Oak
BC Bald Cypress	FA Flowering Almond	LPT London Planetree	SP Scotch Pine
BW Blackhaw Viburnum	FC Flowering Crabapple	HB Hentze Barberry	SS Staghorn Sumac
BI Boston Ivy	FM Fruitless Mulberry	HMO Horrow Honeysuckle	THL Thornless Honeylocust
CAM Compact Amur Maple	FPR Forest Pansy Redbud	HP Hugo Pine	THO Tatarian Honeysuckle
CC Cranberry Cotoneaster	EQ Flowering Quince	NOC Nanking Cherry	TOO Thornless Osage Orange
CAC Compact European Cranberrybush	FS Fragrant Sumac	OD Oregon Grape Holly	VSP Vanhoutte Spirea
CH Cockspur Hawthorn	ESG Dwarf Fragrant Sumac	POD Peking Cotoneaster	WHN Eastern Wahoo
CIC California Incensecedar	FSE Forsythia	POK Pin Oak	WH Washington Hawthorn
CH Compact Halonia	GA Glossy Abelia	POP Ponderosa Pine	WHO Winter Honeysuckle
			WS Western Soapberry

- LEGEND**
- (Large circle with cross) LARGE TREE
  - (Medium circle) MEDIUM TREE
  - (Small circle) SMALL/EVERGREEN TREE
  - (Large irregular shape) LARGE SHRUB
  - (Small irregular shape) PLANTING BED LIMIT
  - (Medium irregular shape) SMALL SHRUB
  - (Large irregular shape) MEDIUM SHRUB
  - (Circle with cross) AREAS TO BE SEEDED AS NOTED
  - (Line with cross) EDGING (@ INTERSECTIONS WHERE SHOWN)
  - (Circle with cross) #33 REFER TO PLANTING BED LOCATION TABLE

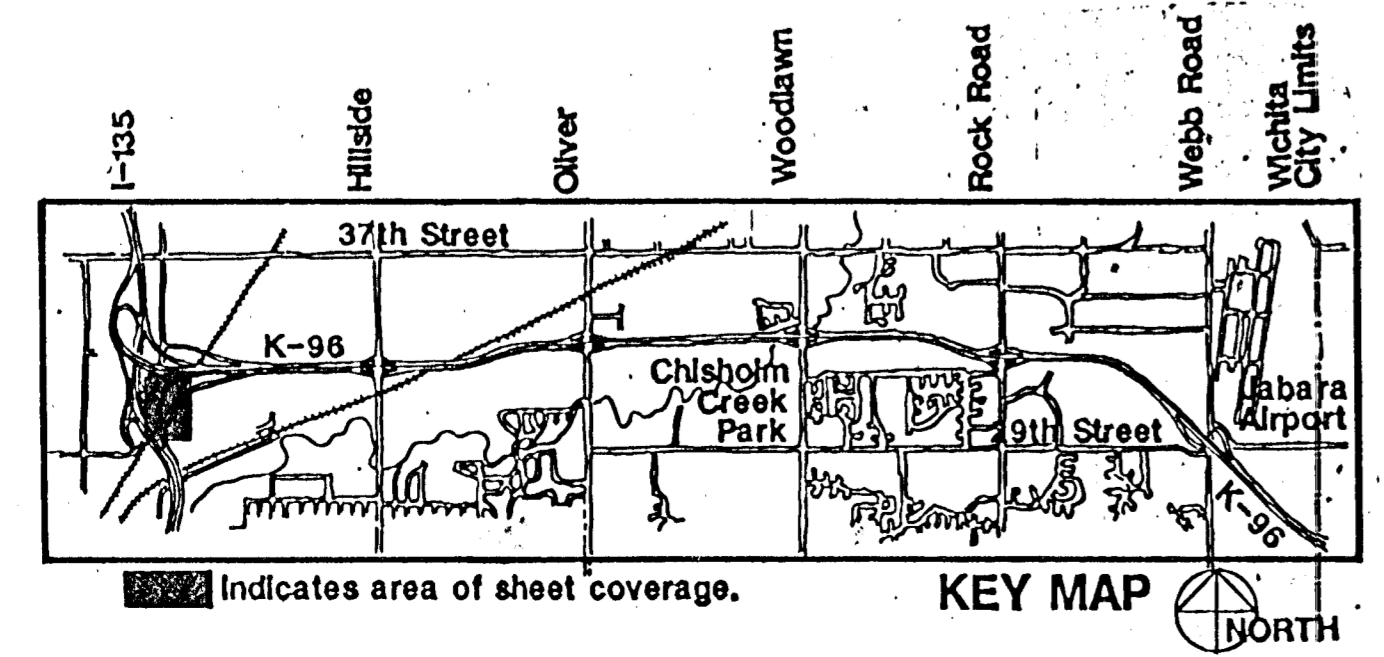

ENGINEERING DIVISION CITY OF WICHITA  
**K-96 LANDSCAPING/BEAUTIFICATION IMPROVEMENTS**  
 I-135 RAMP S-E  
 STA. 120+00 TO STA. 134+00  
 K-96 BYPASS  
 I-135 TO CITY LIMITS

**PROFESSIONAL ENGINEERING CONSULTANTS, P.A.**  
 ENGINEERS  
 WICHITA, KANSAS

DESIGN GROUP  
 WICHITA, KANSAS

Designed by SMP Checked by CB  
 Drawn by MKH Date 4/10/89 Job No. 3064  
 Rev: 3/4/89