


PLANT MATERIAL KEY			
AJ	Armstrong Juniper	CP	Chinese Pistache
AM	Amur Maple	CRC	Canada Red Cedar
AO	Autumn Olive	CSH	Caddo Sugar Maple
APA	Autumn Purple Ash	CP	Citrona Plum
AP	Aristocraft Pear	CM	Cottonwood
ASP	Austrian Pine	DFG	Dwarf Flowering Quince
AST	American Sycamore	DHL	Deciduous Holly
BB	Burning Bush	EL	English Ivy
BSB	Beautybush	EAB	Eastern Redbud
BVH	Blackhaw Viburnum	FC	Flowering Crabapple
BI	Boston Ivy	FM	Fruitless Mulberry
CM	Compact Amur Maple	FP	Forest Pansy Sobud.
CC	Cranberry Cotoneaster	FQ	Flowering Quince
CCE	Compact European Cranberrybush	FS	Fragrant Sumac
CH	Chinese Hawthorn	FSF	Dwarf Fragrant Sumac
CIC	California Incensecedar	FSY	Forsythia
CH	Compact Mahonia	GA	Glossy Abelia
GRA	Green Ash	GRT	Goldenraintree
GSD	Golden St. Johnswort	HA	Common Hackberry
HM	Hedge Maple	HM	Hedge Maple
JTL	Japanese Tree Lilac	JL	Japanese Lilac
LSE	Lacebark Elm	LIL	Common Lilac
LLE	Late Lilac	LPT	London Planetree
MB	Mentor Barberry	MO	Morrow Honeysuckle


**LEGEND**

- (Large circle with cross) LARGE TREE
- (Medium circle) MEDIUM TREE
- (Small circle) SMALL/EVERGREEN TREE
- (Large irregular shape) LARGE SHRUB
- (Medium irregular shape) MEDIUM SHRUB
- (Small irregular shape) SMALL SHRUB
- (Dashed line) PLANTING BED LIMIT
- (Circle with #3) AREAS TO BE SEEDED AS NOTED
- (Line with #3) EDGING (@ INTERSECTIONS WHERE SHOWN)
- (#33) REFER TO PLANTING BED LOCATION TABLE

Scale: 1"=50'

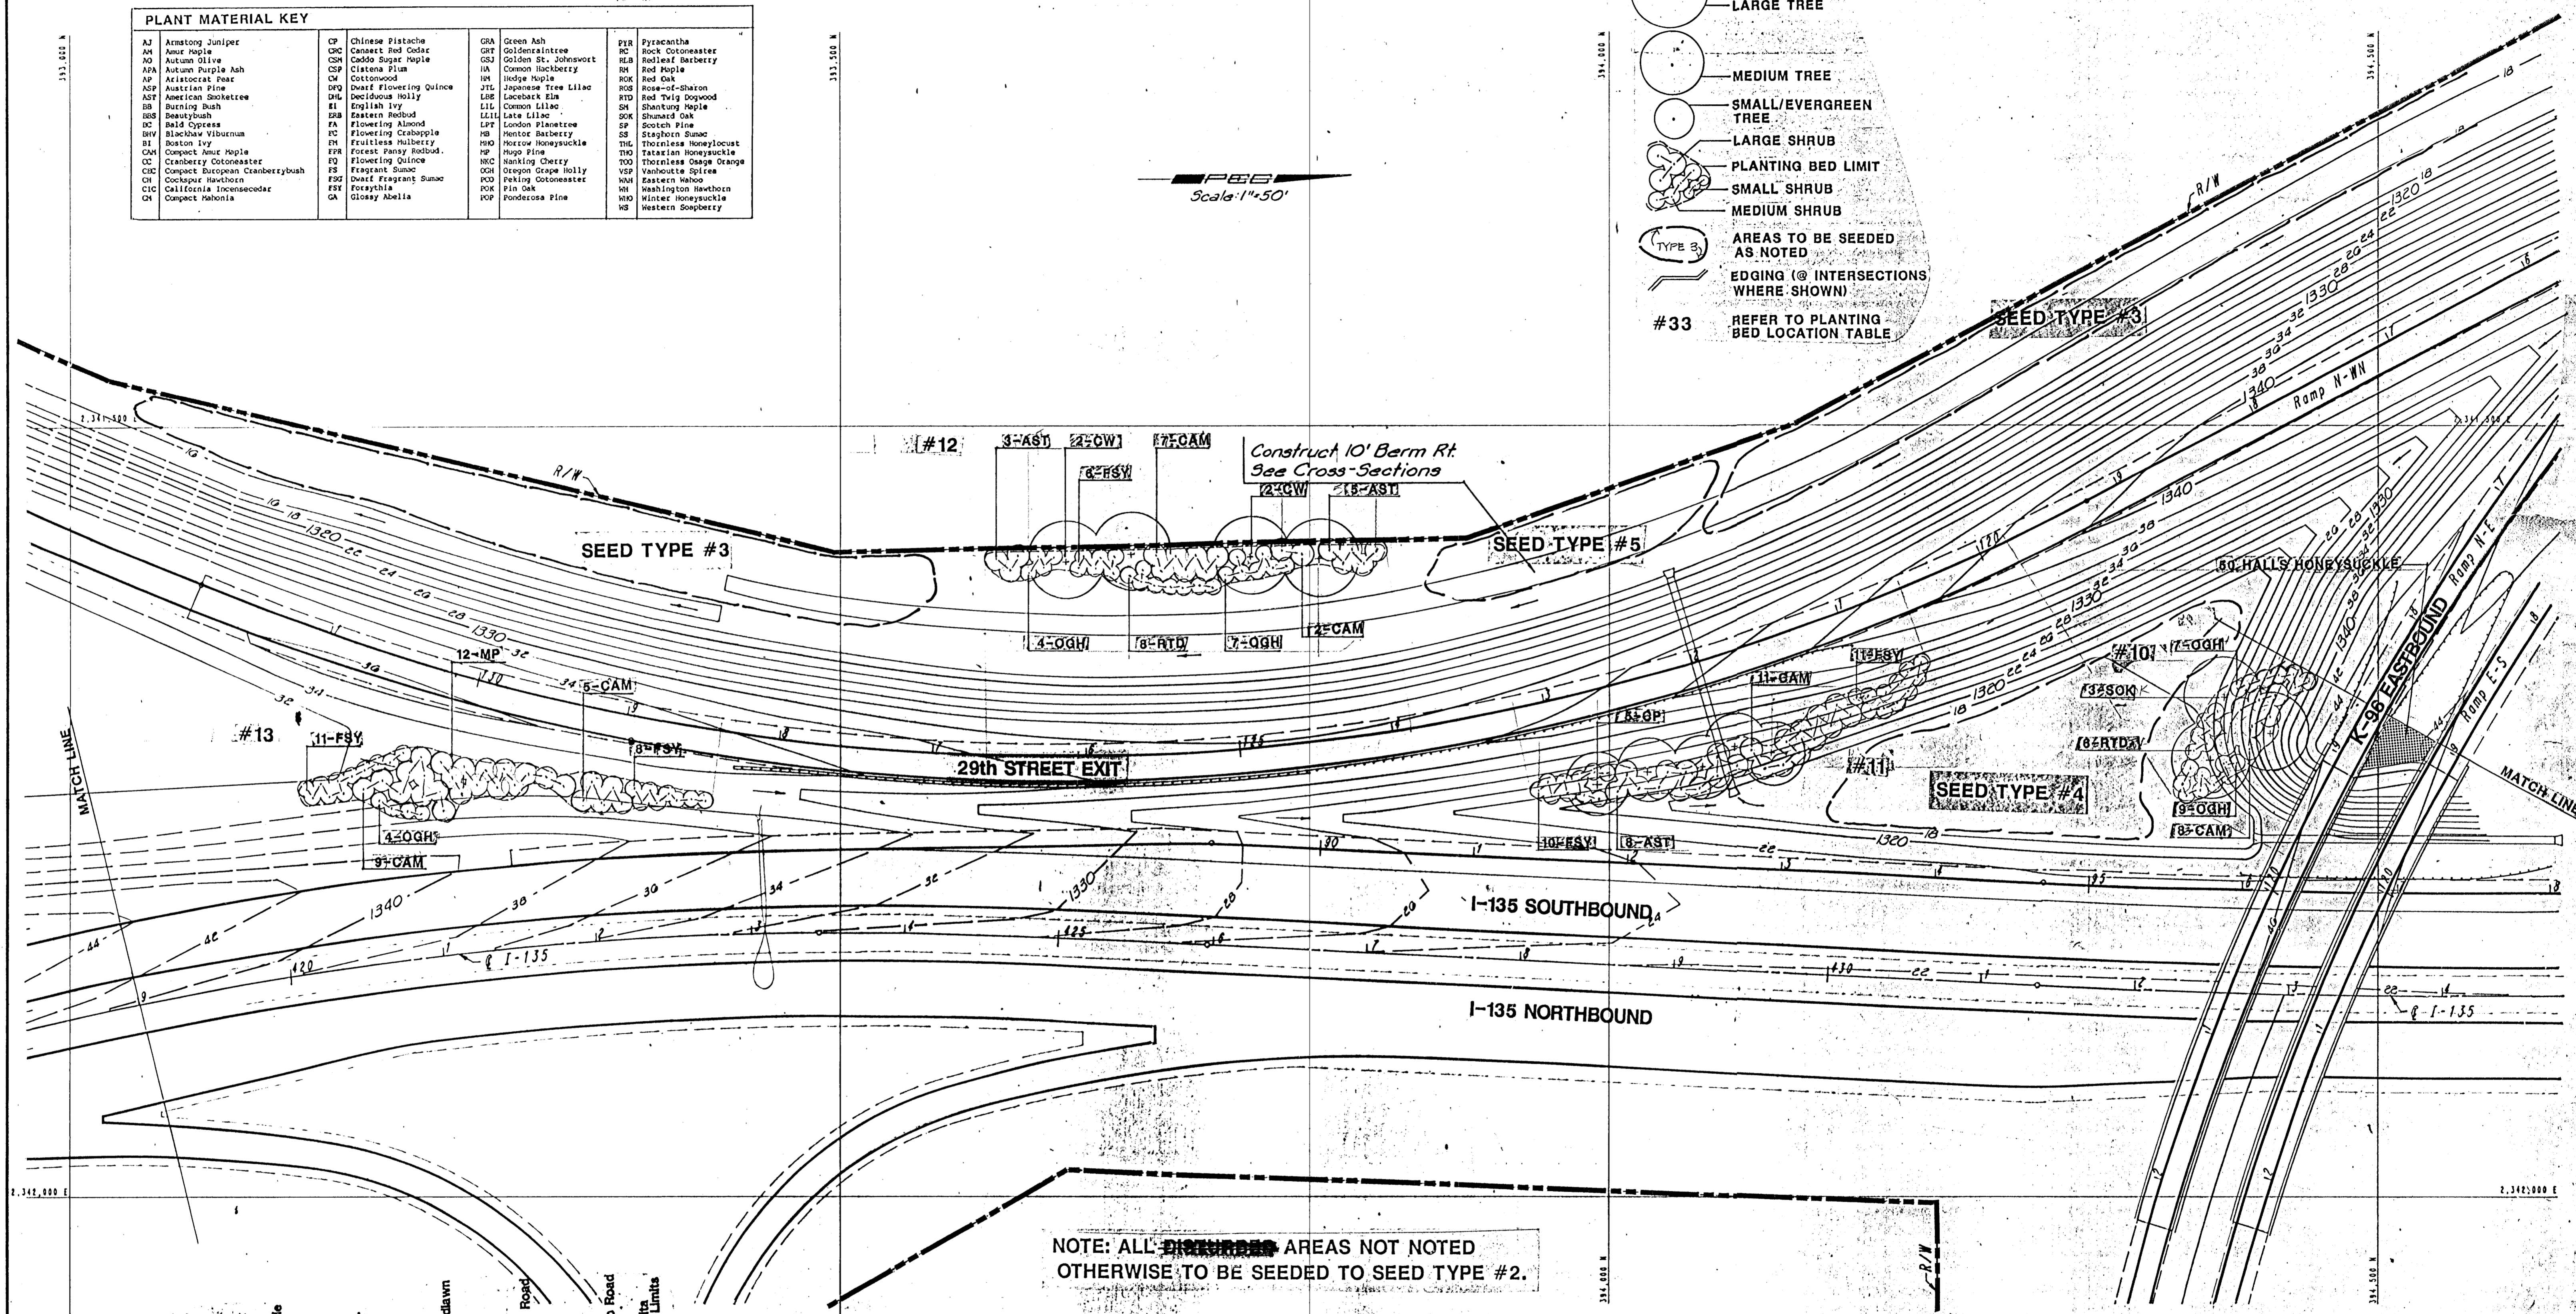

NOTE: ALL DISTURBED AREAS NOT NOTED OTHERWISE TO BE SEED TO SEED TYPE #2.

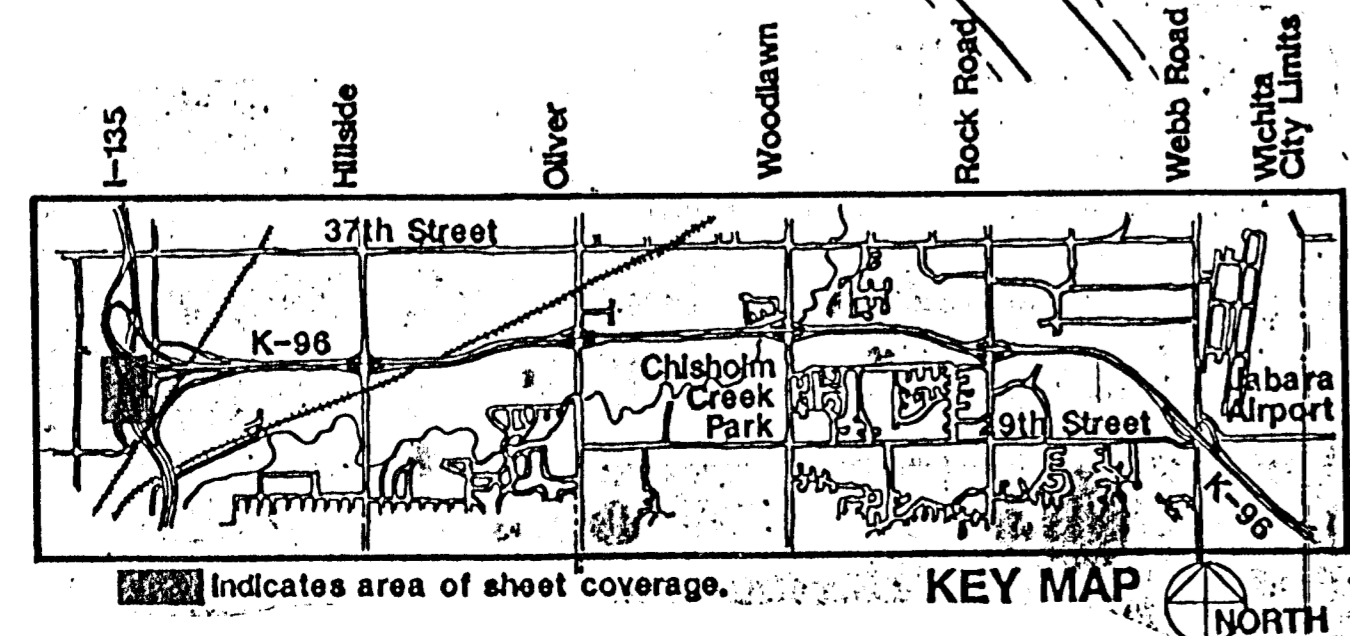

	ENGINEERING DIVISION	CITY OF WICHITA
	<b>K-96 LANDSCAPING/BEAUTIFICATION IMPROVEMENTS</b> I-135 STA. 419+00 TO STA. 434+00 K-96 BYPASS I-135 TO CITY LIMITS	
PROFESSIONAL ENGINEERING CONSULTANTS, P.A. ENGINEERS WICHITA, KANSAS		
Designed by: SMP Drawn by: MKH	Checked by: CB Date: 4/10/87	Job No. 3064 Rev. 8/4/87