


Scale: 1"=50'


| PLANT MATERIAL KEY | | | |
|--------------------|--------------------------------|-----|------------------------|
| AJ | Amatsong Juniper | CP | Chinese Pistache |
| AM | Amur Maple | CR | Canebrake Red Cedar |
| AO | Autumn Olive | CSM | Caddo Sugar Maple |
| APA | Autumn Purple Ash | CSP | Cistena Plum |
| AP | Aristocrat Pear | CM | Cottonwood |
| ASP | Austrian Pine | DFV | Dwarf Flowering Quince |
| AST | American Snotetree | DHC | Doctiduous Holly |
| BB | Burning Bush | ET | English Ivy |
| BBS | Beautybush | ERA | Eastern Redbud |
| BC | Bald Cypress | FA | Flowering Almond |
| BV | Blackhaw Viburnum | FC | Flowering Crabapple |
| BI | Boston Ivy | FM | Fruitless Mulberry |
| CM | Compact Amur Maple | FP | Fogart Pansy Redbud |
| CC | Cranberry Cotoneaster | FO | Flowering Quince |
| CCE | Compact European Cranberrybush | FS | Fragrant Sumac |
| CH | Cockspur Hawthorn | FSG | Dwarf Fragrant Sumac |
| CIC | California Incensecedar | FSY | Foraythia |
| CH | Compact Mahonia | GA | Glossy Abelia |
| GRA | Green Ash | GR | Goldenraintree |
| GSJ | Golden St. Johnswort | HA | Common Hackberry |
| HS | Hedge Maple | HT | Hedge Maple |
| JTL | Japanese Tree Lilac | LSE | Lacebark Elm |
| LIL | Common Lilac | LLI | Late Lilac |
| LPT | London Planetree | MB | Mentor Barberry |
| MO | Morrow Honeysuckle | MP | Hugo Pine |
| NCC | Nanking Cherry | OGH | Oregon Grape Holly |
| PCD | Peking Cotoneaster | POK | Pink Oak |
| POP | Ponderosa Pine | PS | Pyracantha |
| RC | Rock Cotoneaster | RLB | Redleaf Barberry |
| RM | Red Maple | ROK | Red Oak |
| ROD | Rose-of-Sharon | RTD | Red Twig Dogwood |
| SN | Shantung Maple | SS | Staghorn Sumac |
| SOK | Shumard Oak | THO | Thornless Honeylocust |
| SP | Scotch Pine | TTO | Tatarian Honeysuckle |
| SS | Staghorn Sumac | TOO | Thornless Osage Orange |
| THL | Thornless Honeylocust | VSP | Vanhoutte Spirea |
| TWO | Tatarian Honeysuckle | WH | Washington Hawthorn |
| WHS | Winter Honeysuckle | WS | Western Soapberry |

LEGEND

- LARGE TREE
- MEDIUM TREE
- SMALL/EVERGREEN TREE
- LARGE SHRUB
- PLANTING BED LIMIT
- SMALL SHRUB
- MEDIUM SHRUB
- AREAS TO BE SEEDED AS NOTED
- EDGING @ INTERSECTIONS WHERE SHOWN
- REFER TO PLANTING BED LOCATION TABLE

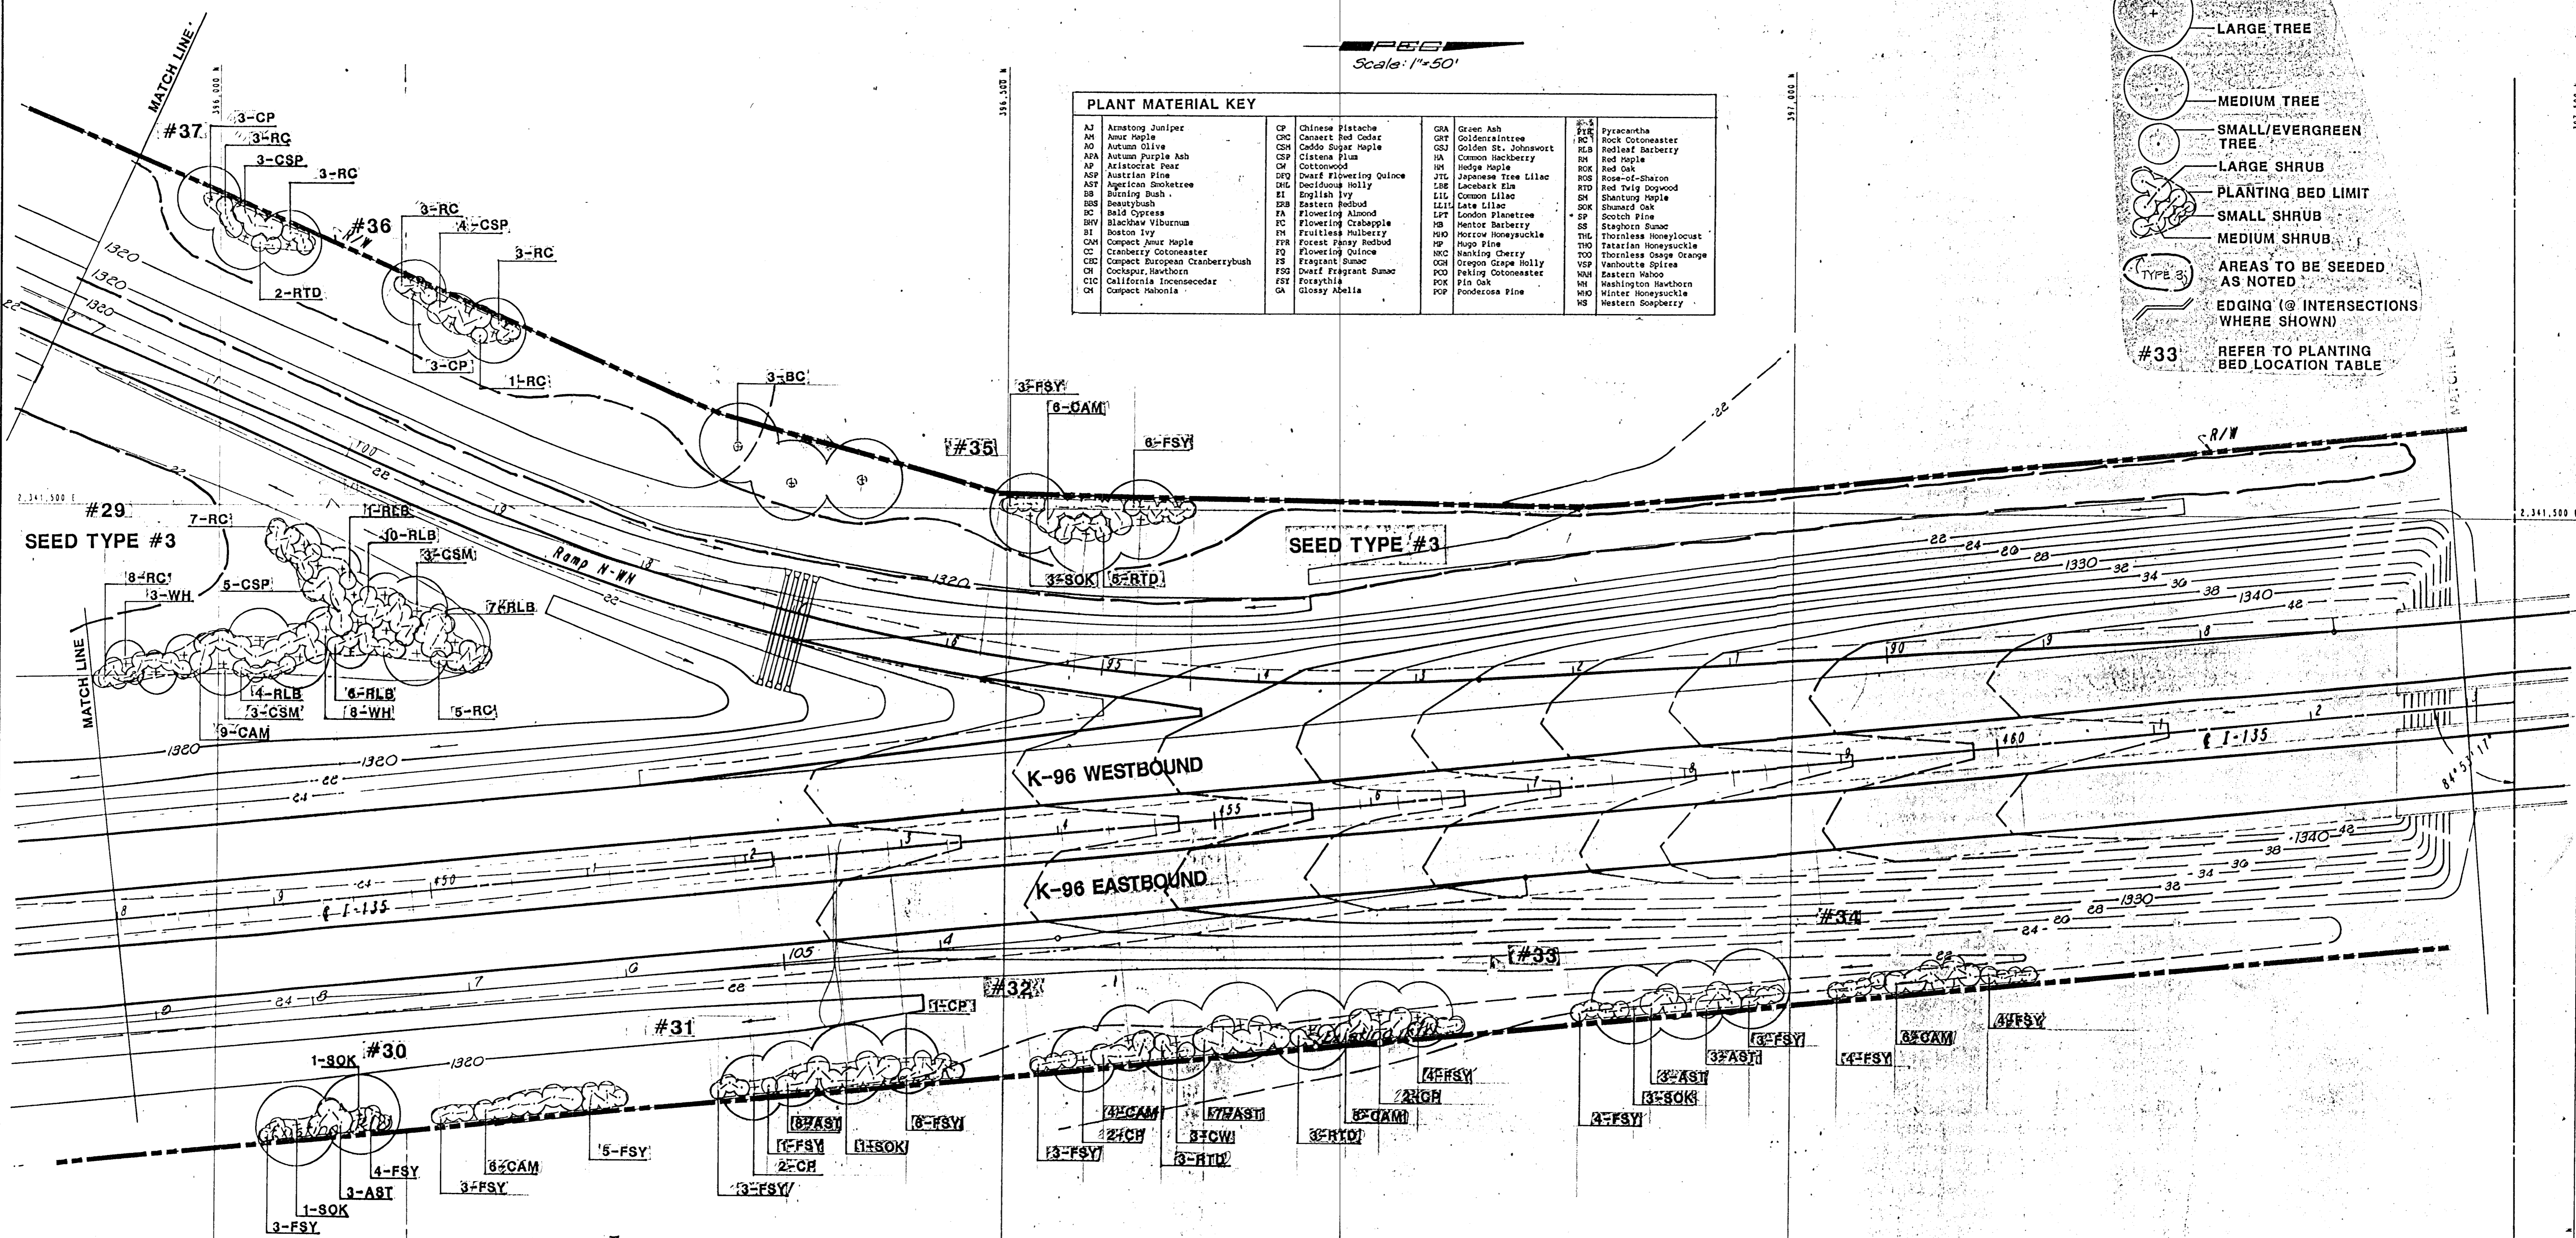

NOTE: ALL DISTURBED AREAS NOT NOTED OTHERWISE TO BE SEED TO SEED TYPE #2.

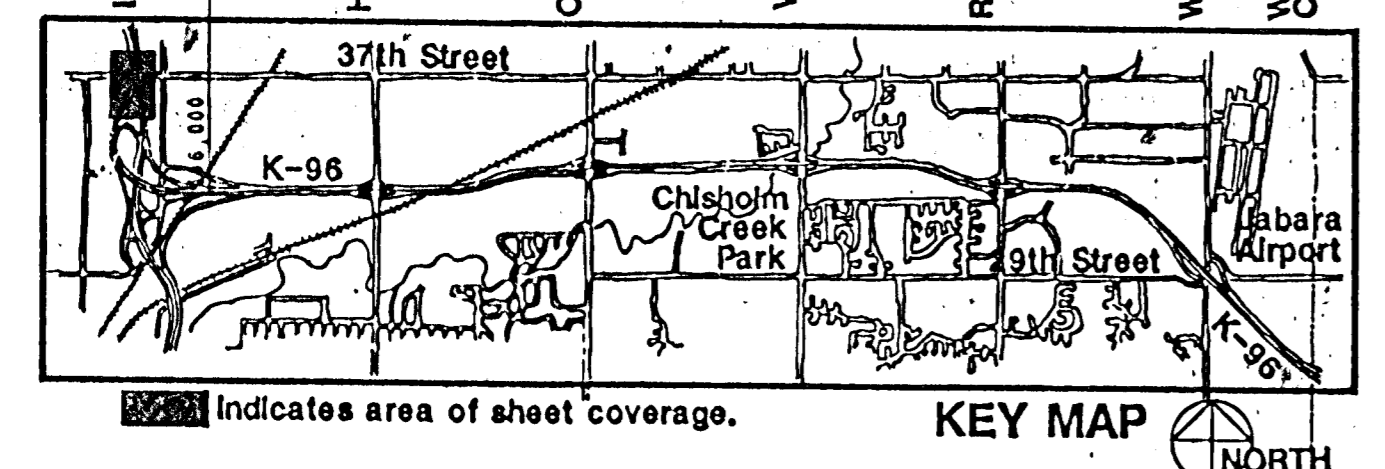

ENGINEERING DIVISION CITY OF WICHITA
K-96 LANDSCAPING/BEAUTIFICATION IMPROVEMENTS
 I-135 STA. 448+00 TO STA. 463+00
 K-96 BYPASS
 I-135 TO CITY LIMITS
PROFESSIONAL ENGINEERING CONSULTANTS, P.A.
 WICHITA, KANSAS

Designed by: SMP/... Checked by: CG
 Drawn by: MKH/... Date: 4/10/89
 Rev: 01/1/81