



NOTE: ALL ~~EXISTING~~ AREAS NOT NOTED OTHERWISE TO BE SEED TO SEED TYPE #2.

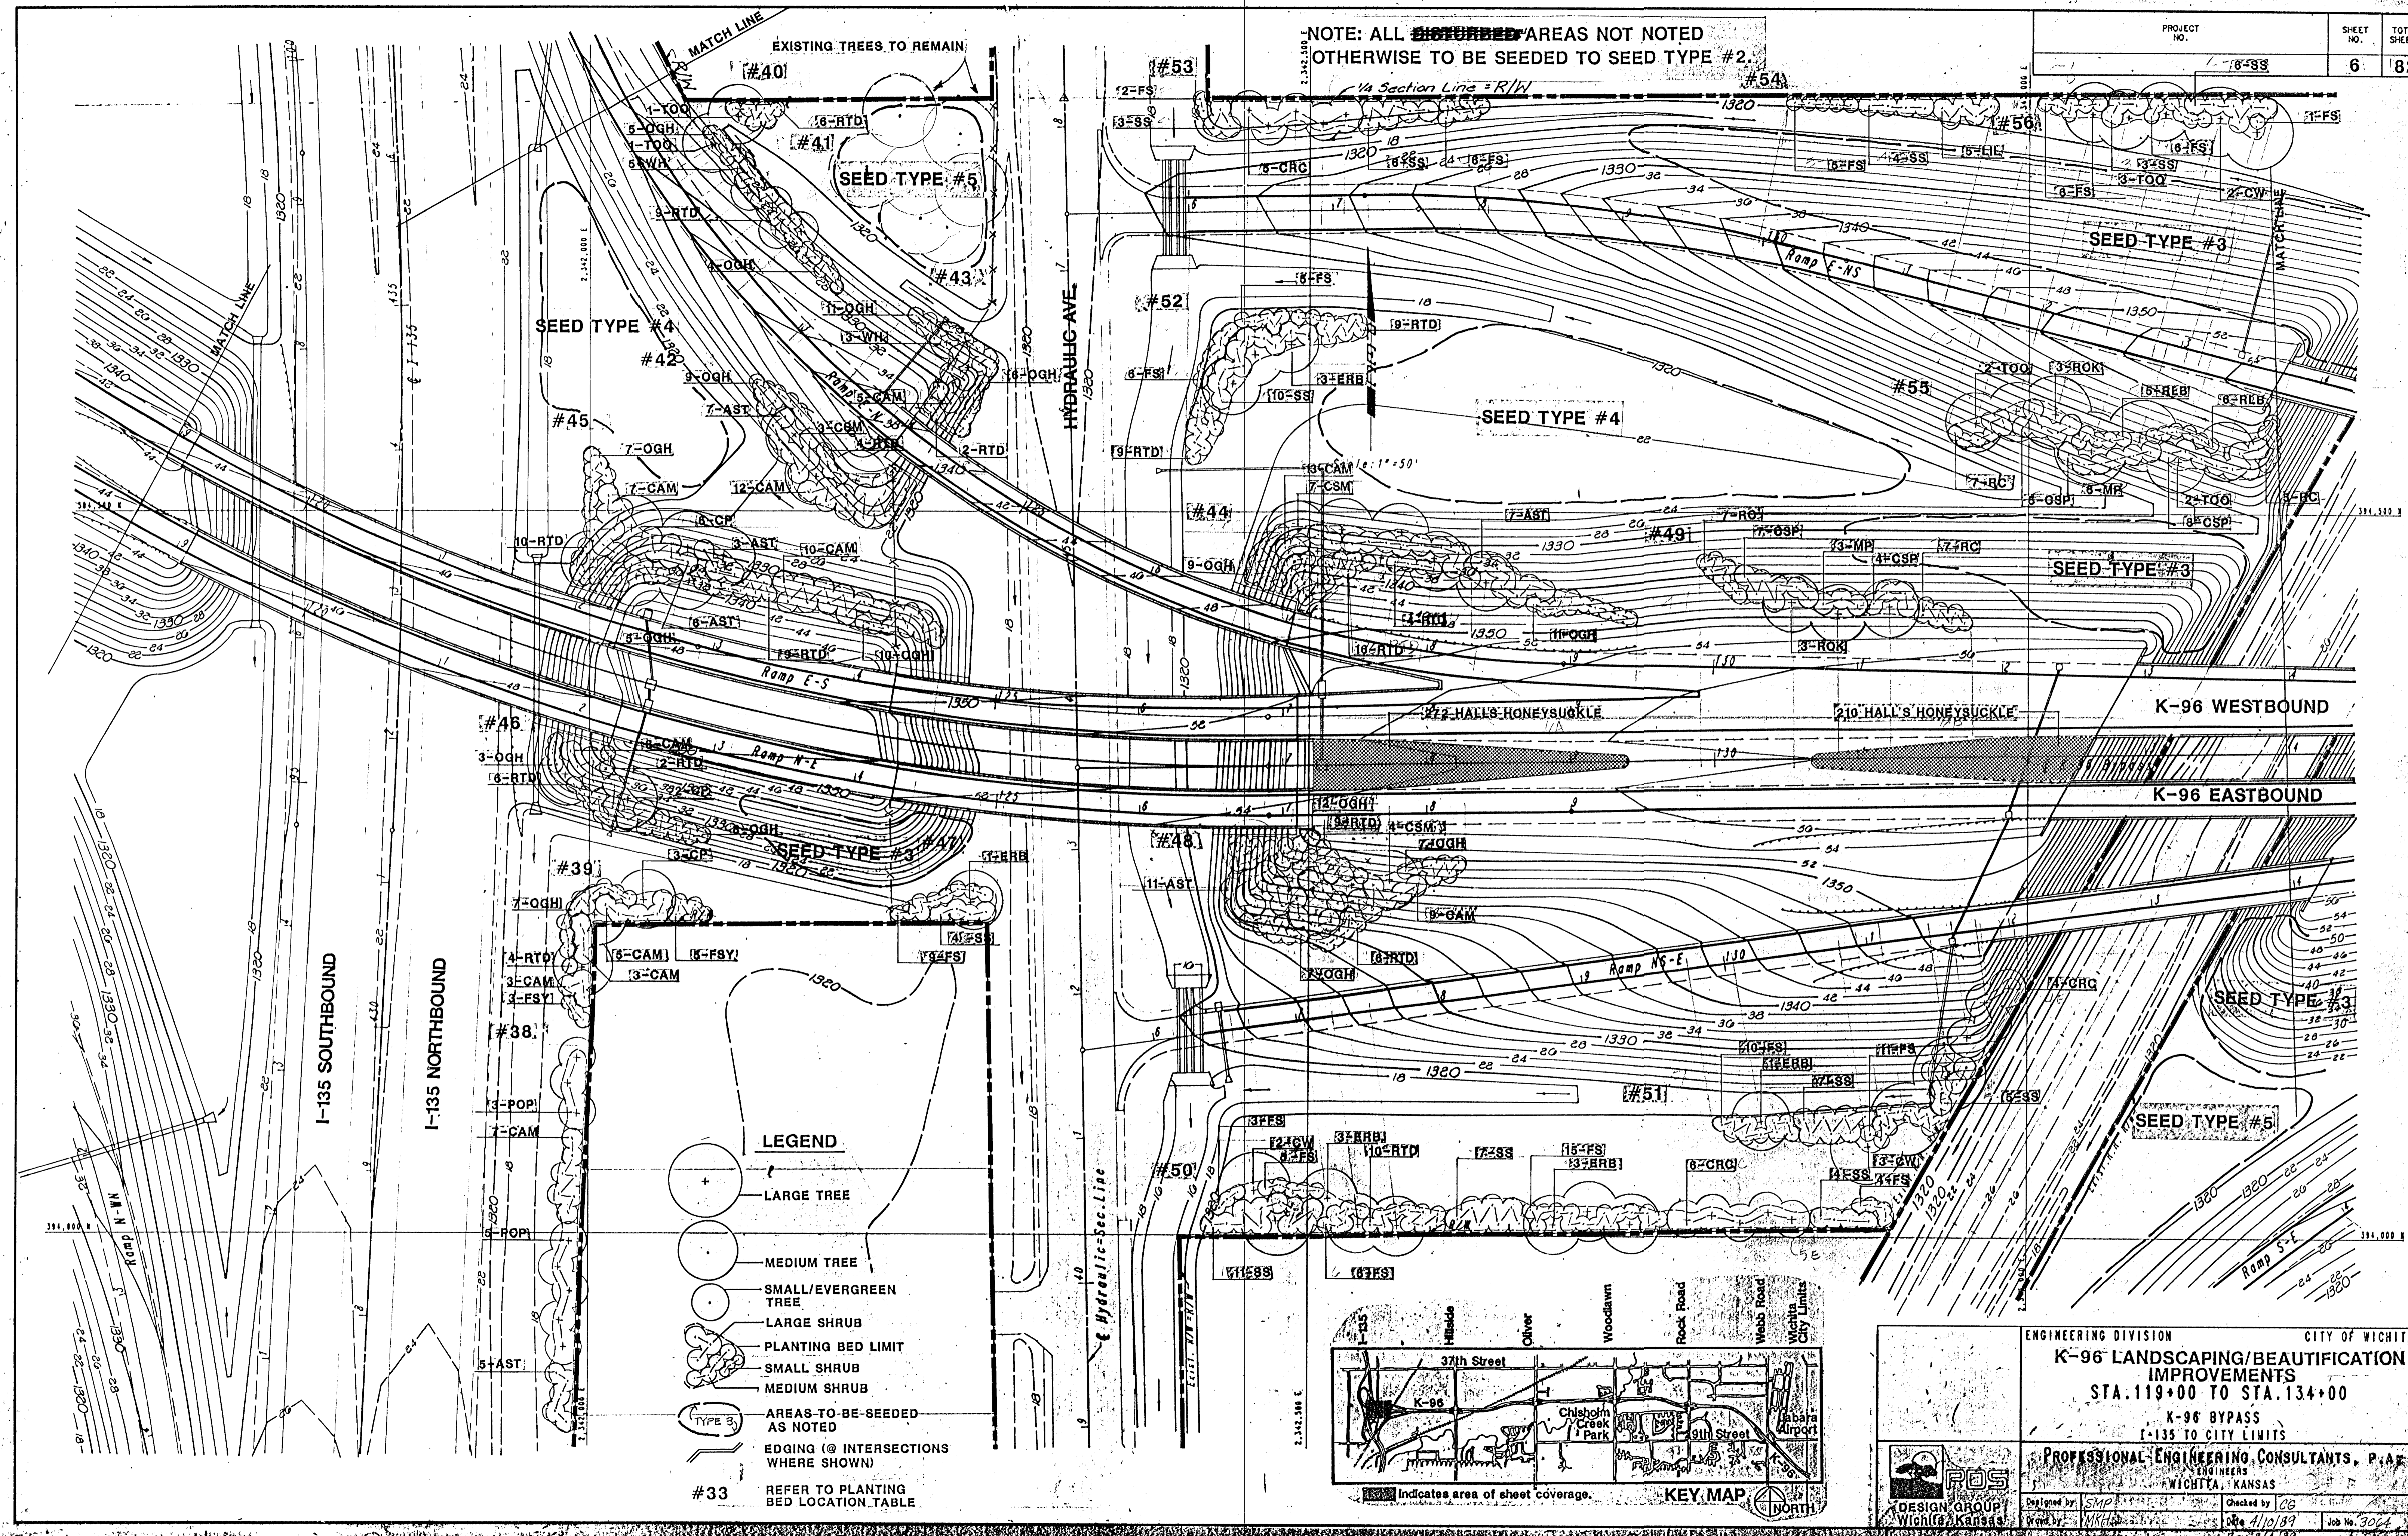

LEGEND

- LARGE TREE
- MEDIUM TREE
- SMALL/EVERGREEN TREE
- LARGE SHRUB
- PLANTING BED LIMIT
- SMALL SHRUB
- MEDIUM SHRUB
- AREAS TO BE SEED AS NOTED
- EDGING (@ INTERSECTIONS WHERE SHOWN)
- REFER TO PLANTING BED LOCATION TABLE

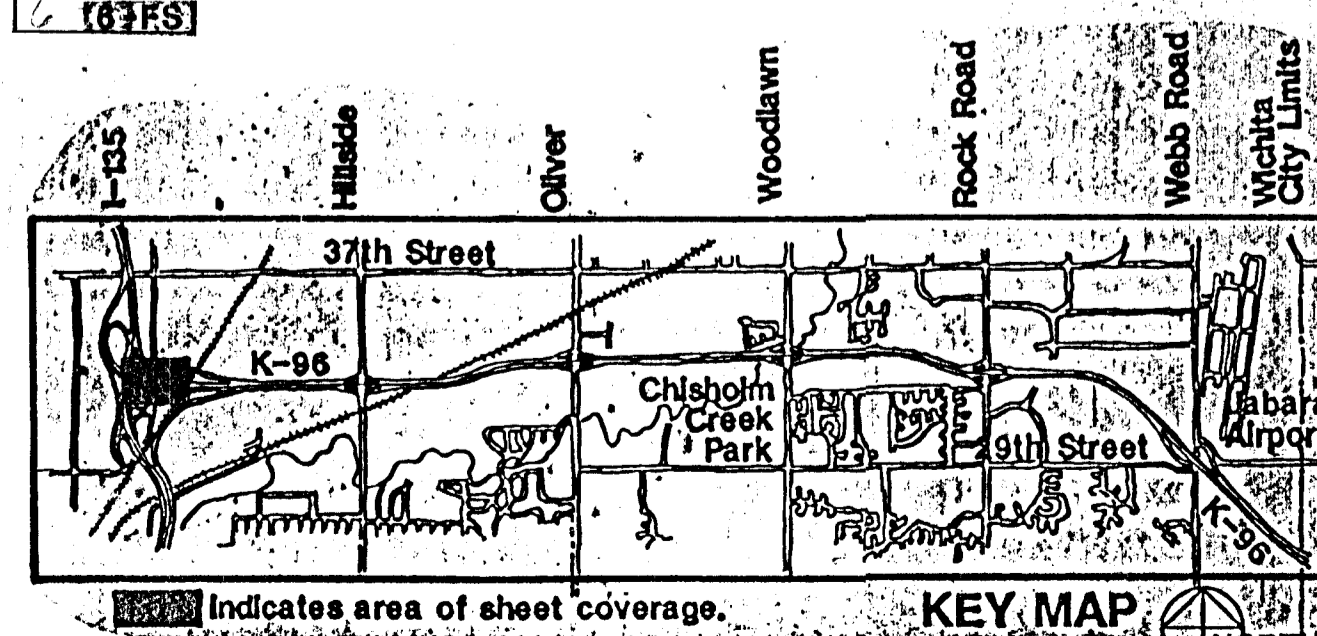

ENGINEERING DIVISION CITY OF WICHITA

K-96 LANDSCAPING/BEAUTIFICATION IMPROVEMENTS

STA. 119+00 TO STA. 134+00

K-96 BYPASS
I-135 TO CITY LIMITS

PROFESSIONAL ENGINEERING CONSULTANTS, P.A.C.
ENGINEERS
WICHITA, KANSAS

DESIGNED BY SMP
CHECKED BY CG
DATE 11/10/89
JOB NO. 3064
REV. 8/4/89