


PLANT MATERIAL KEY

AJ	Armatong Juniper	CP	Chinese Pistache	GRA	Green Ash	PRK	Pyracantha
AM	Amur Maple	COC	Canada Red Cedar	GR	Goldenrain Tree	RC	Rock Cotoneaster
AO	Autumn Olive	CSM	Caddo Sugar Maple	GSJ	Golden St. Johnswort	RLB	Redleaf Barberry
APA	Autumn Purple Ash	CSP	Clatsop Elm	HA	Common Hackberry	RH	Red Maple
AP	Aristocata Pear	CH	Chionodoxa	HT	Hedge Maple	ROK	Red Oak
ASP	Austrian Pine	DEQ	Dwarf Flowering Quince	JTL	Japanese Tree Lilac	ROS	Rosa-of-Sharon
AST	American Sycamore	DHL	Deciduous Holly	LEB	Lacebark Elm	RTD	Red Twig Dogwood
BB	Burning Bush	ELI	English Ivy	LIL	Common Lilac	SH	Shantung Maple
BBS	Beautybush	ERB	Eastern Redbud	LLIL	Late Lilac	SOK	Stouard Oak
BC	Bald Cypress	FA	Flowering Almond	LPT	London Planetree	SP	Scotch Pine
BW	Blackhaw Viburnum	FG	Flowering Crabapple	MS	Mentor Barberry	SS	Stapleum Sumac
BI	Boston Ivy	FM	Fruitless Mulberry	HMO	Hollow Honeysuckle	THL	Thornless Honeylocust
CM	Compact Amur Maple	FPR	Forest Panay Redbud	HP	Hugo Pine	THO	Thornless Honeylocust
CC	Cranberry Cotoneaster	FO	Flowering Quince	HC	Hawking Cherry	TOO	Thornless Osage Orange
CCB	Compact European Cranberrybush	FS	Fragrant Sunac	OH	Oregon Grape Holly	VSP	Vanhoutte Spirea
CH	Cockspur Hawthorn	FSQ	Dwarf Fragrant Sunac	POD	Peking Cotoneaster	WH	Washington Hawthorn
CIC	California Incensecedar	FSE	Forsythia	POK	Pink Oak	WKO	Winter Honeylocust
CK	Compact Kalmia	GA	Glossy Abelia	POP	Ponderosa Pine	WS	Western Spasberry


NOTE: PLANTING BEDS #69, #70, & #71 HAVE BEEN ELIMINATED.

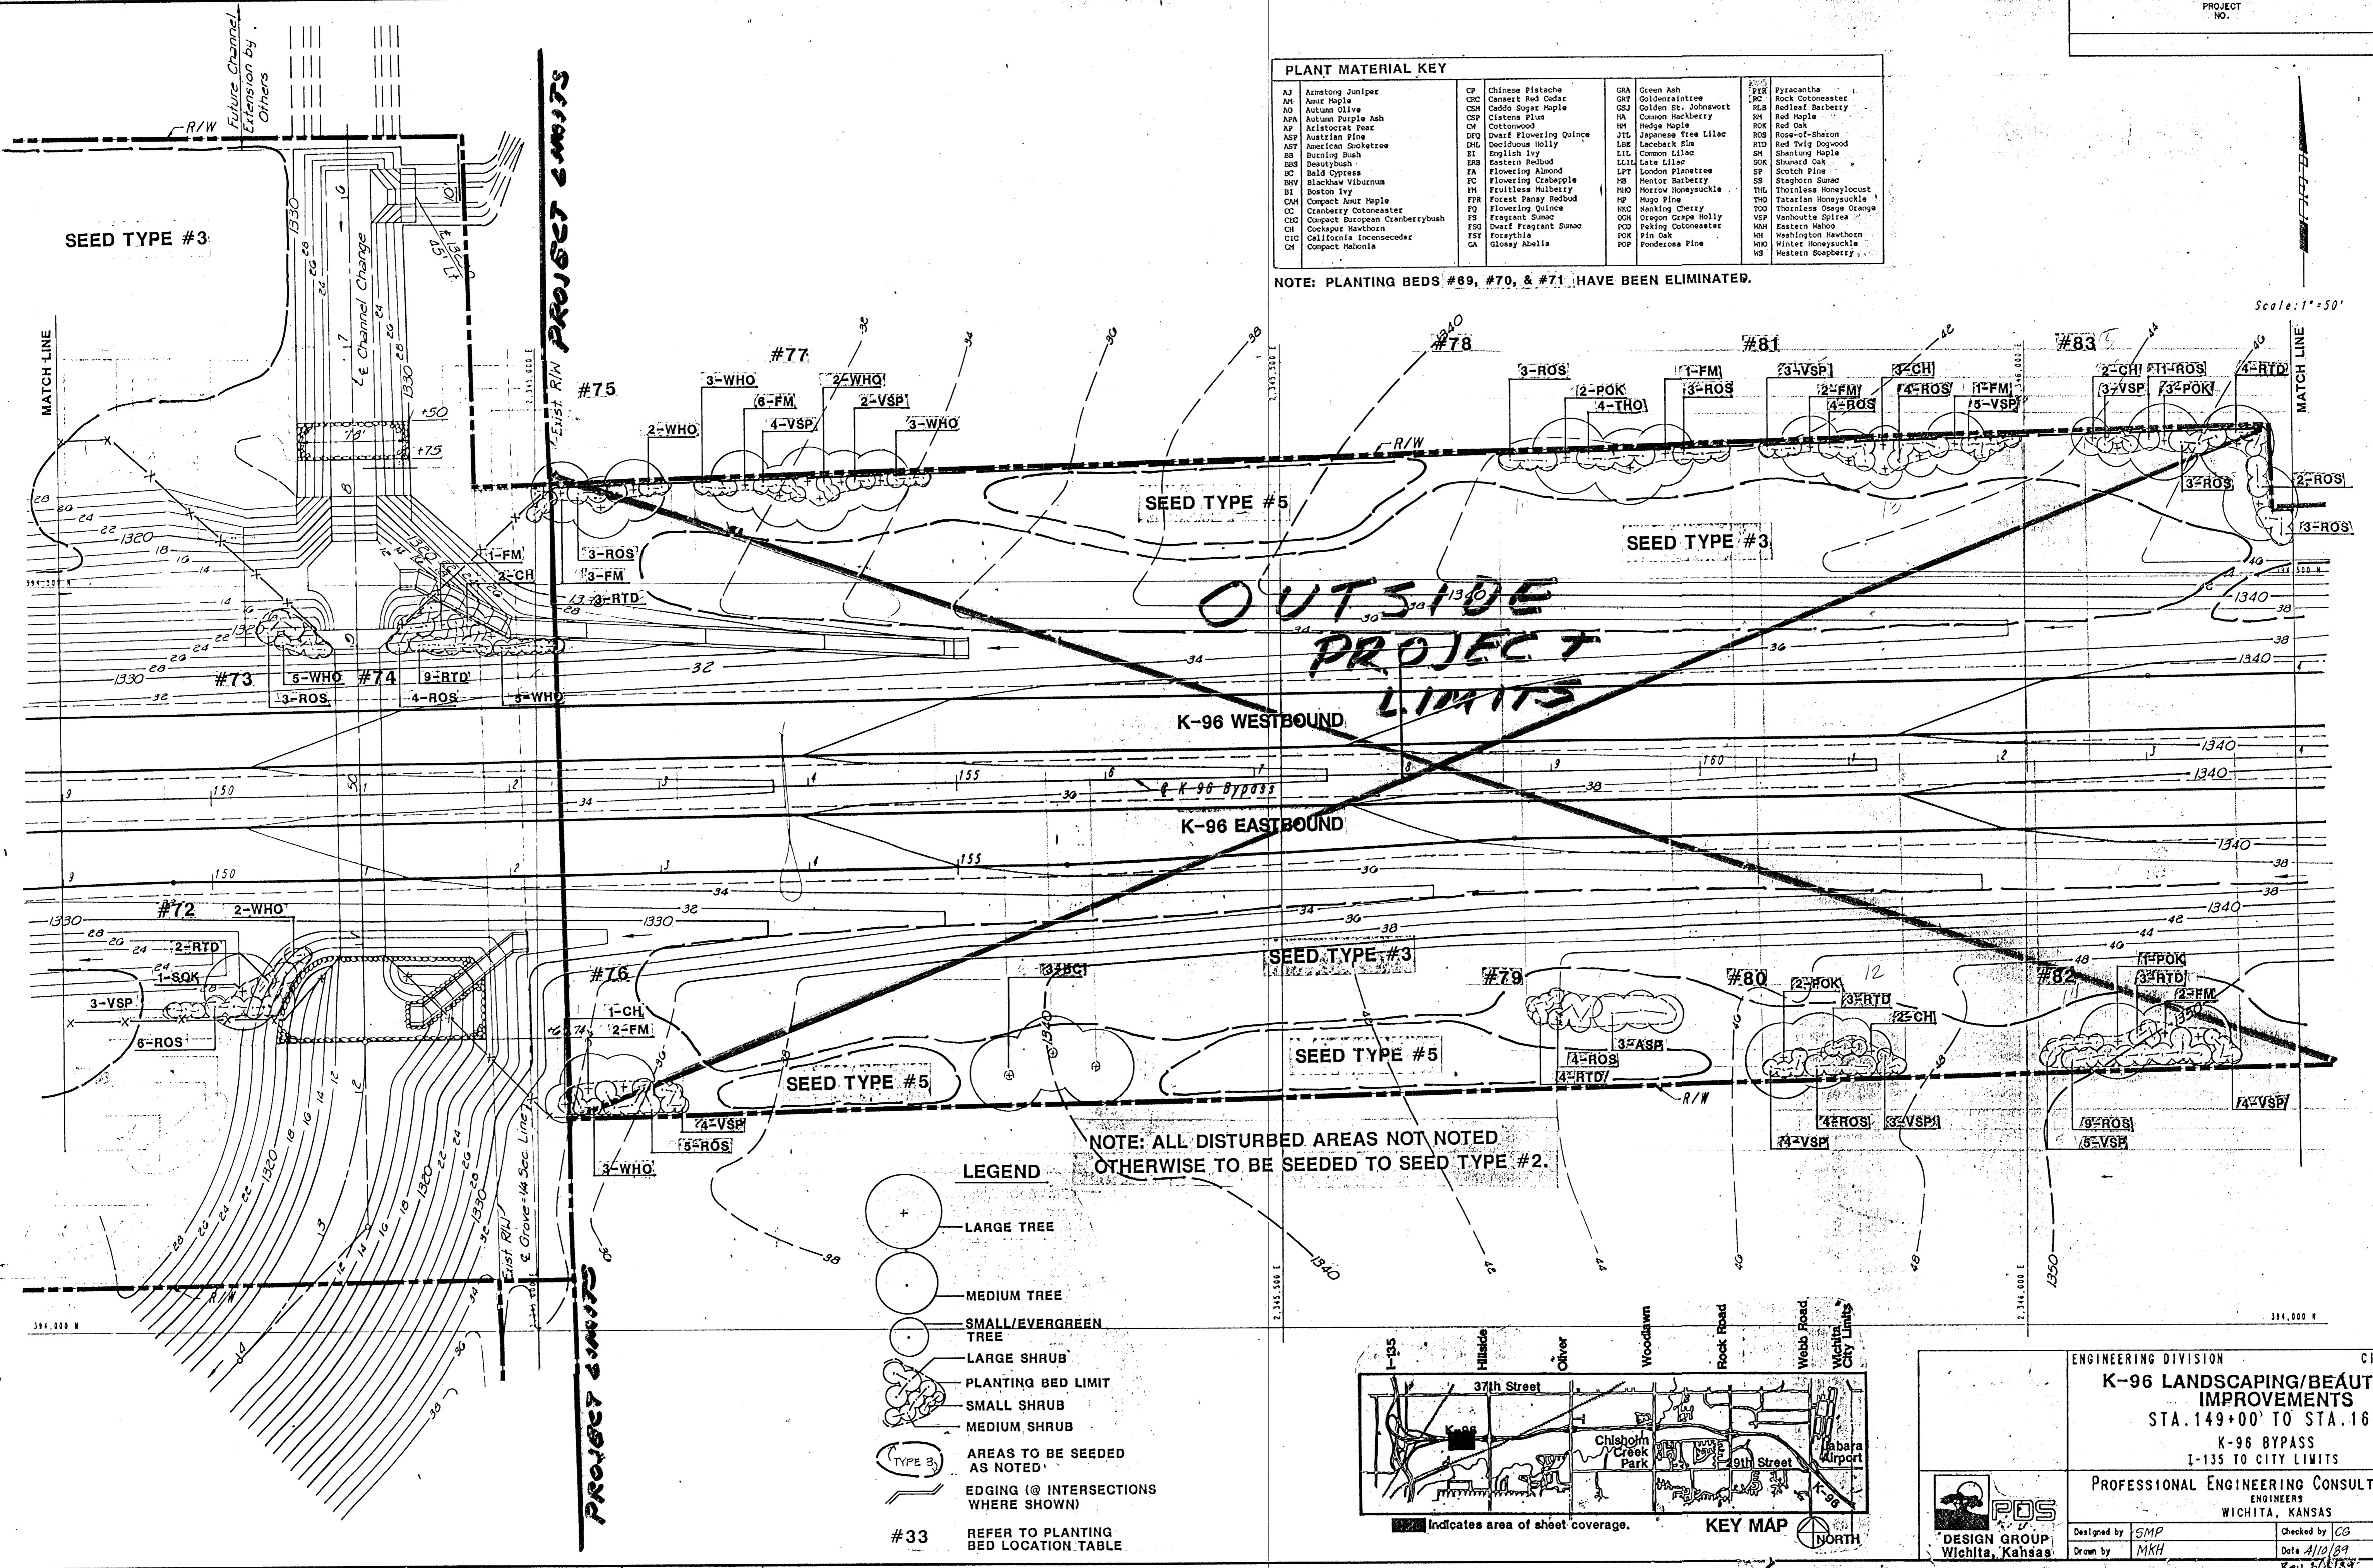

OUTSIDE PROJECT LIMITS

NOTE: ALL DISTURBED AREAS NOT NOTED OTHERWISE TO BE SEED TO SEED TYPE #2.

- LEGEND**
- LARGE TREE
 - MEDIUM TREE
 - SMALL/EVERGREEN TREE
 - LARGE SHRUB
 - PLANTING BED LIMIT
 - SMALL SHRUB
 - MEDIUM SHRUB
 - AREAS TO BE SEED AS NOTED
 - EDGING @ INTERSECTIONS WHERE SHOWN
 - #33 REFER TO PLANTING BED LOCATION TABLE

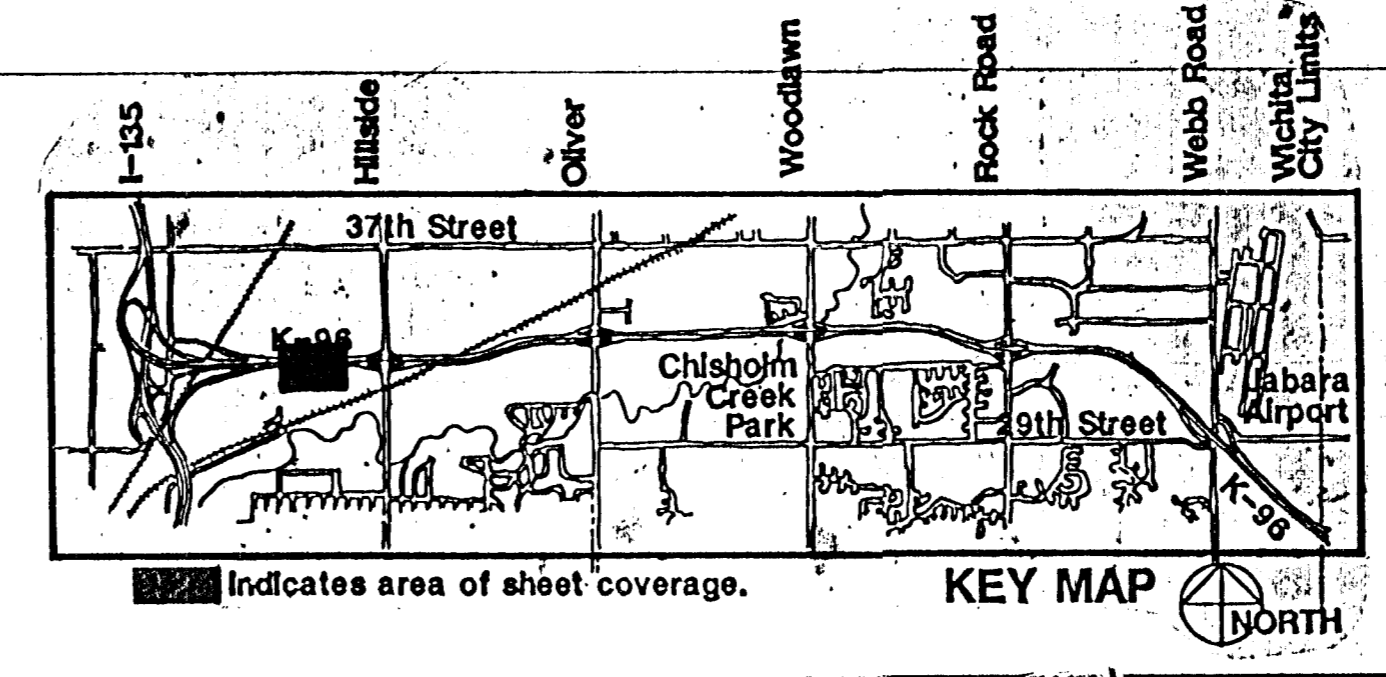

ENGINEERING DIVISION CITY OF WICHITA

K-96 LANDSCAPING/BEAUTIFICATION IMPROVEMENTS

STA. 149+00' TO STA. 164+00'

K-96 BYPASS I-135 TO CITY LIMITS

PROFESSIONAL ENGINEERING CONSULTANTS, P.A. ENGINEERS WICHITA, KANSAS

DESIGNED BY SMP CHECKED BY CG

DRAWN BY MKH DATE 11/10/89 JOB NO. 3064

REV. 6/1/89